
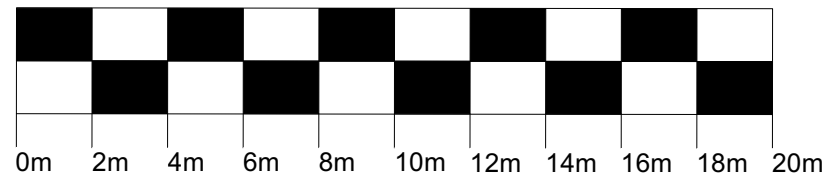


THIS DRAWING IS COPYRIGHT, AND REMAINS THE PROPERTY OF HTC ARCHITECTS. IT MUST NOT BE REPRODUCED, USED, DISCLOSED OR TRANSMITTED TO THIRD PARTIES IN ANY FORM, IN WHOLE OR IN PART, WITHOUT PRIOR WRITTEN PERMISSION.

DO NOT SCALE!
ALL DIMENSIONS SHOULD BE CHECKED ON SITE BEFORE WORK COMMENCES

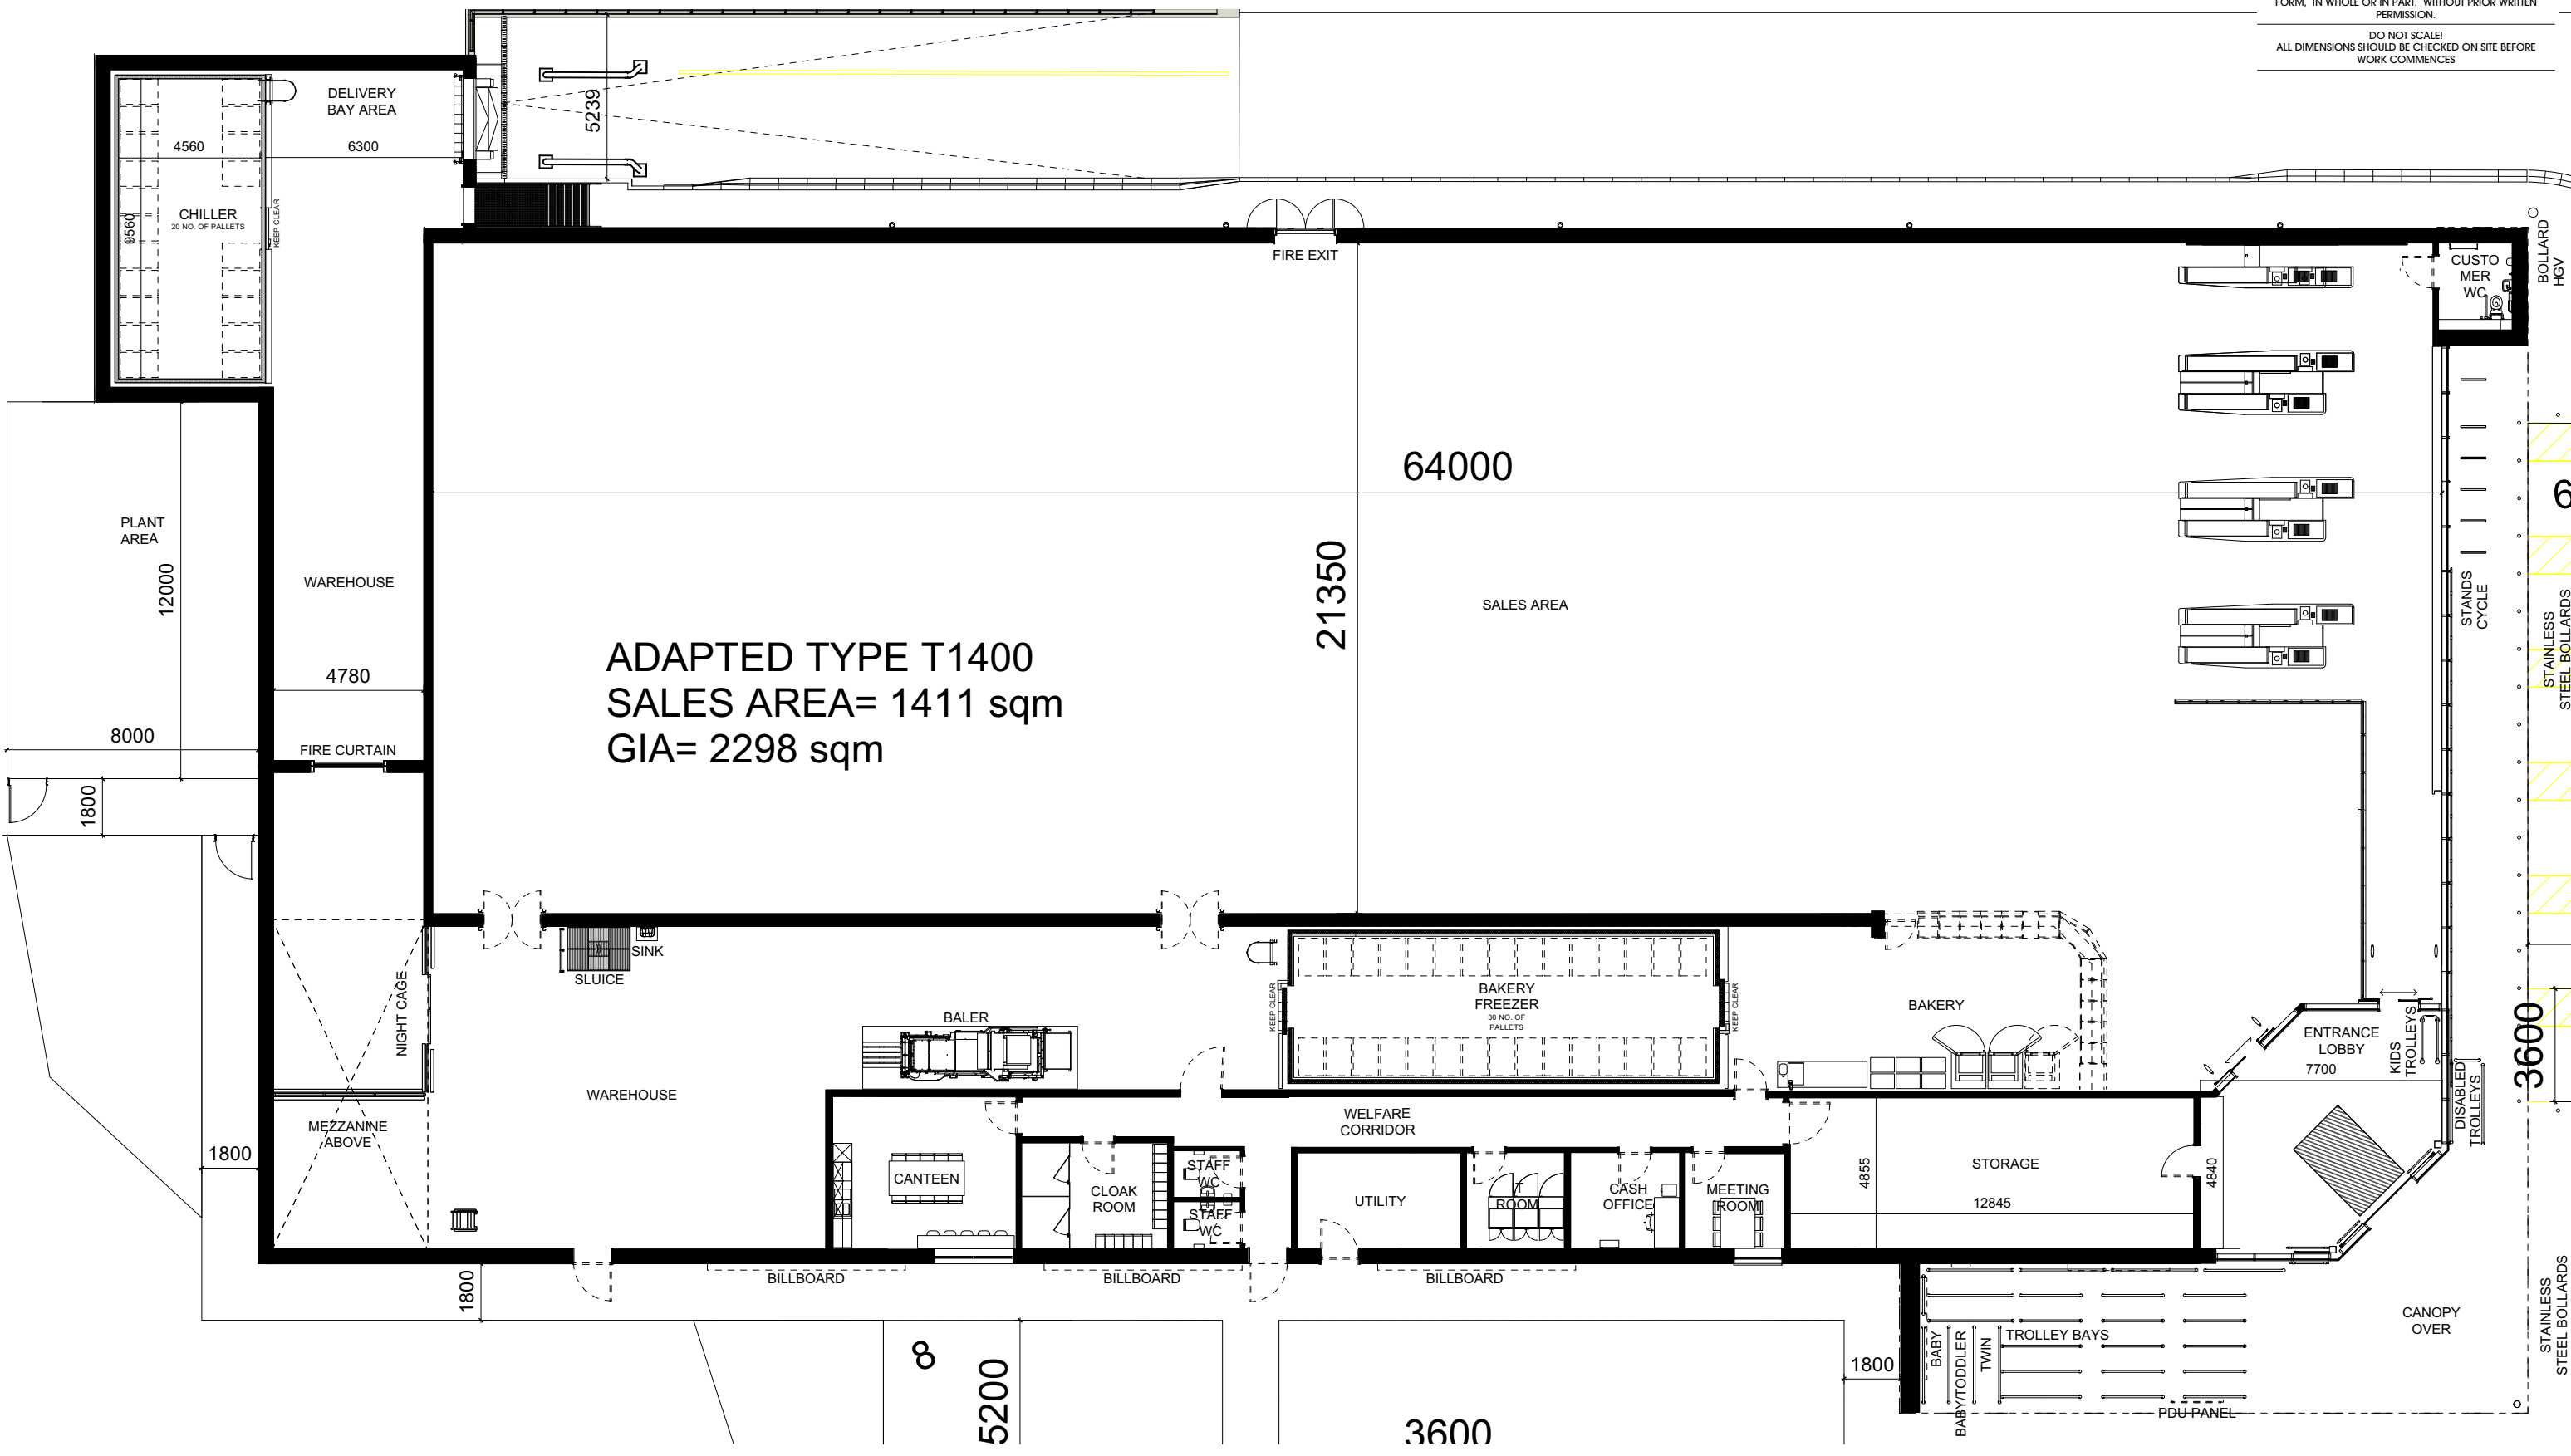

Rev.	Date	Description	Drawn
A	14.01.2022	Minor updates	DS

htcarchitects
 York Place Studio
 8 Britannia Street
 Leeds
 LS1 2DZ

client
 Lidl GB Ltd



drawing title
 Proposed Floor Plan

date
 December 2021

status
 Planning

scale
 1:200 @ A3

drawn DS checked LS

job no. 2782 dwg no. P104 Rev. A

project
 Briton Ferry

T: (0113) 244 3457
 W: www.htcarchitects.co.uk
 E: info@htcarchitects.co.uk