



THIS DRAWING IS COPYRIGHT, AND REMAINS THE PROPERTY OF HTC ARCHITECTS. IT MUST NOT BE REPRODUCED, USED, DISCLOSED OR TRANSMITTED TO THIRD PARTIES IN ANY FORM, IN WHOLE OR IN PART, WITHOUT PRIOR WRITTEN PERMISSION.

DO NOT SCALE!
ALL DIMENSIONS SHOULD BE CHECKED ON SITE BEFORE WORK COMMENCES


BASED ON ONE DESIGN DRAWING REF: "19230 - AD055"
DATED: 12.2019

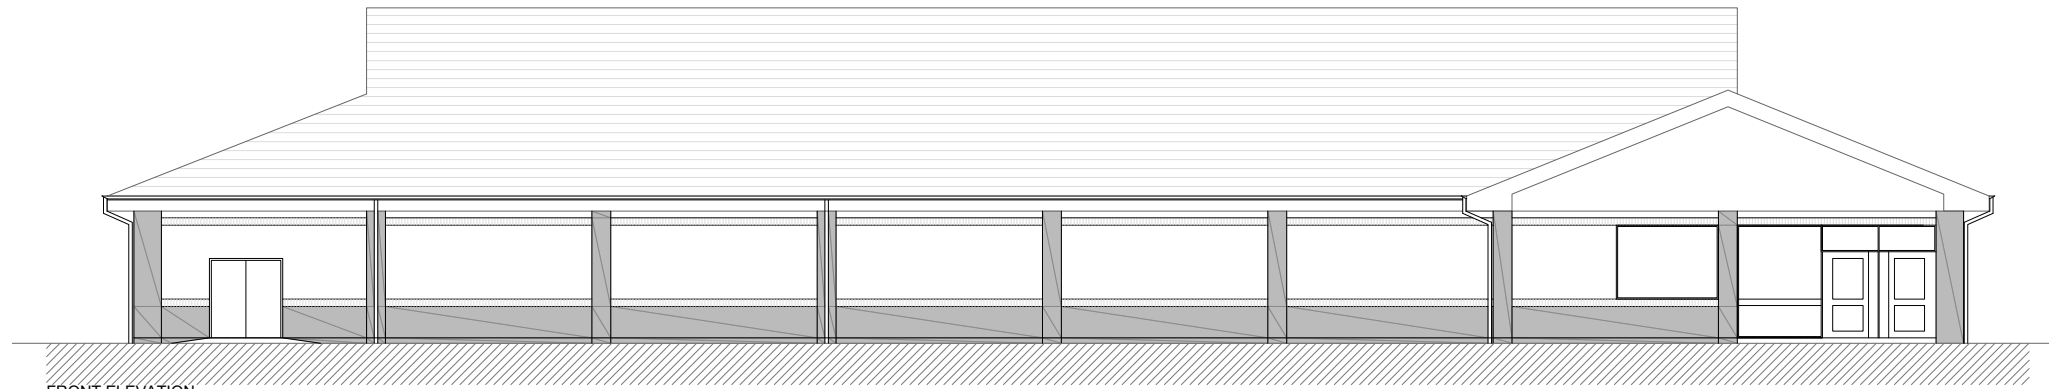


FRONT ELEVATION
SCALE 1:200

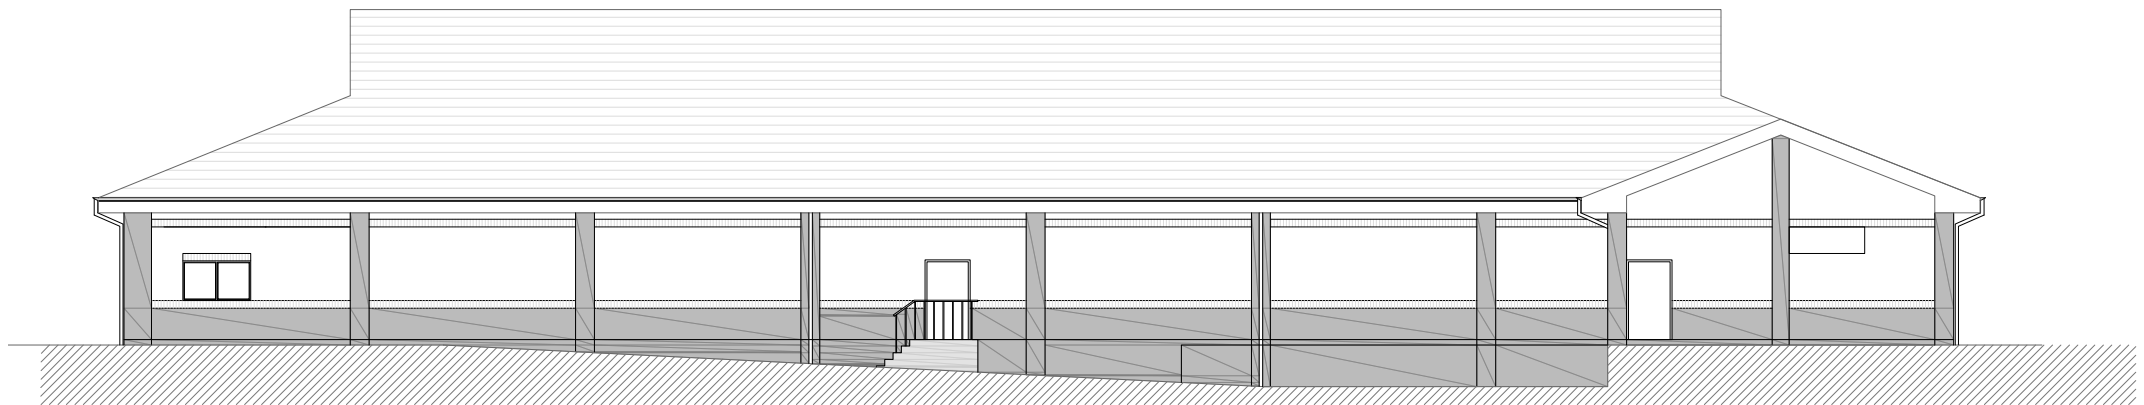

REAR ELEVATION
SCALE 1:200

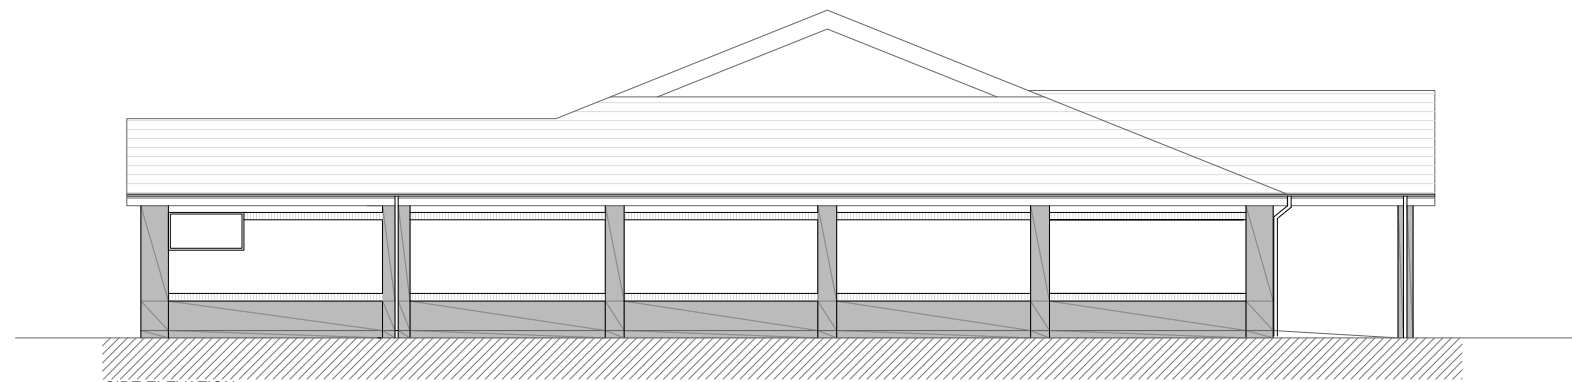

SIDE ELEVATION
SCALE 1:200

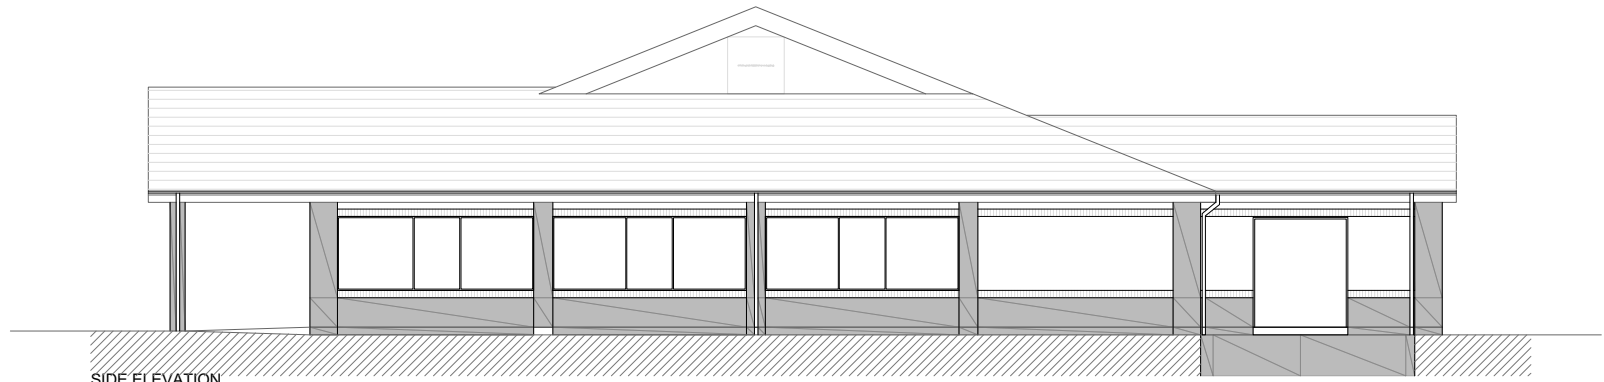

SIDE ELEVATION
SCALE 1:200

Rev.	Date	Description	Drawn
A	16.12.2021	Glazing colour updated.	DS

htcarchitects
York Place Studio
8 Britannia Street
Leeds
LS1 2DZ
T:(0113) 244 3457
W: www.htcarchitects.co.uk
E: info@htcarchitects.co.uk

client
Lidl GB Ltd



project
Briton Ferry

drawing title
Existing Elevations

date **April 2021**
status **Feasibility**
scale **1:200 @ A3**
drawn **JBH** checked **LS**
job no. **2782** dwg no. **P200** Rev. **A**