
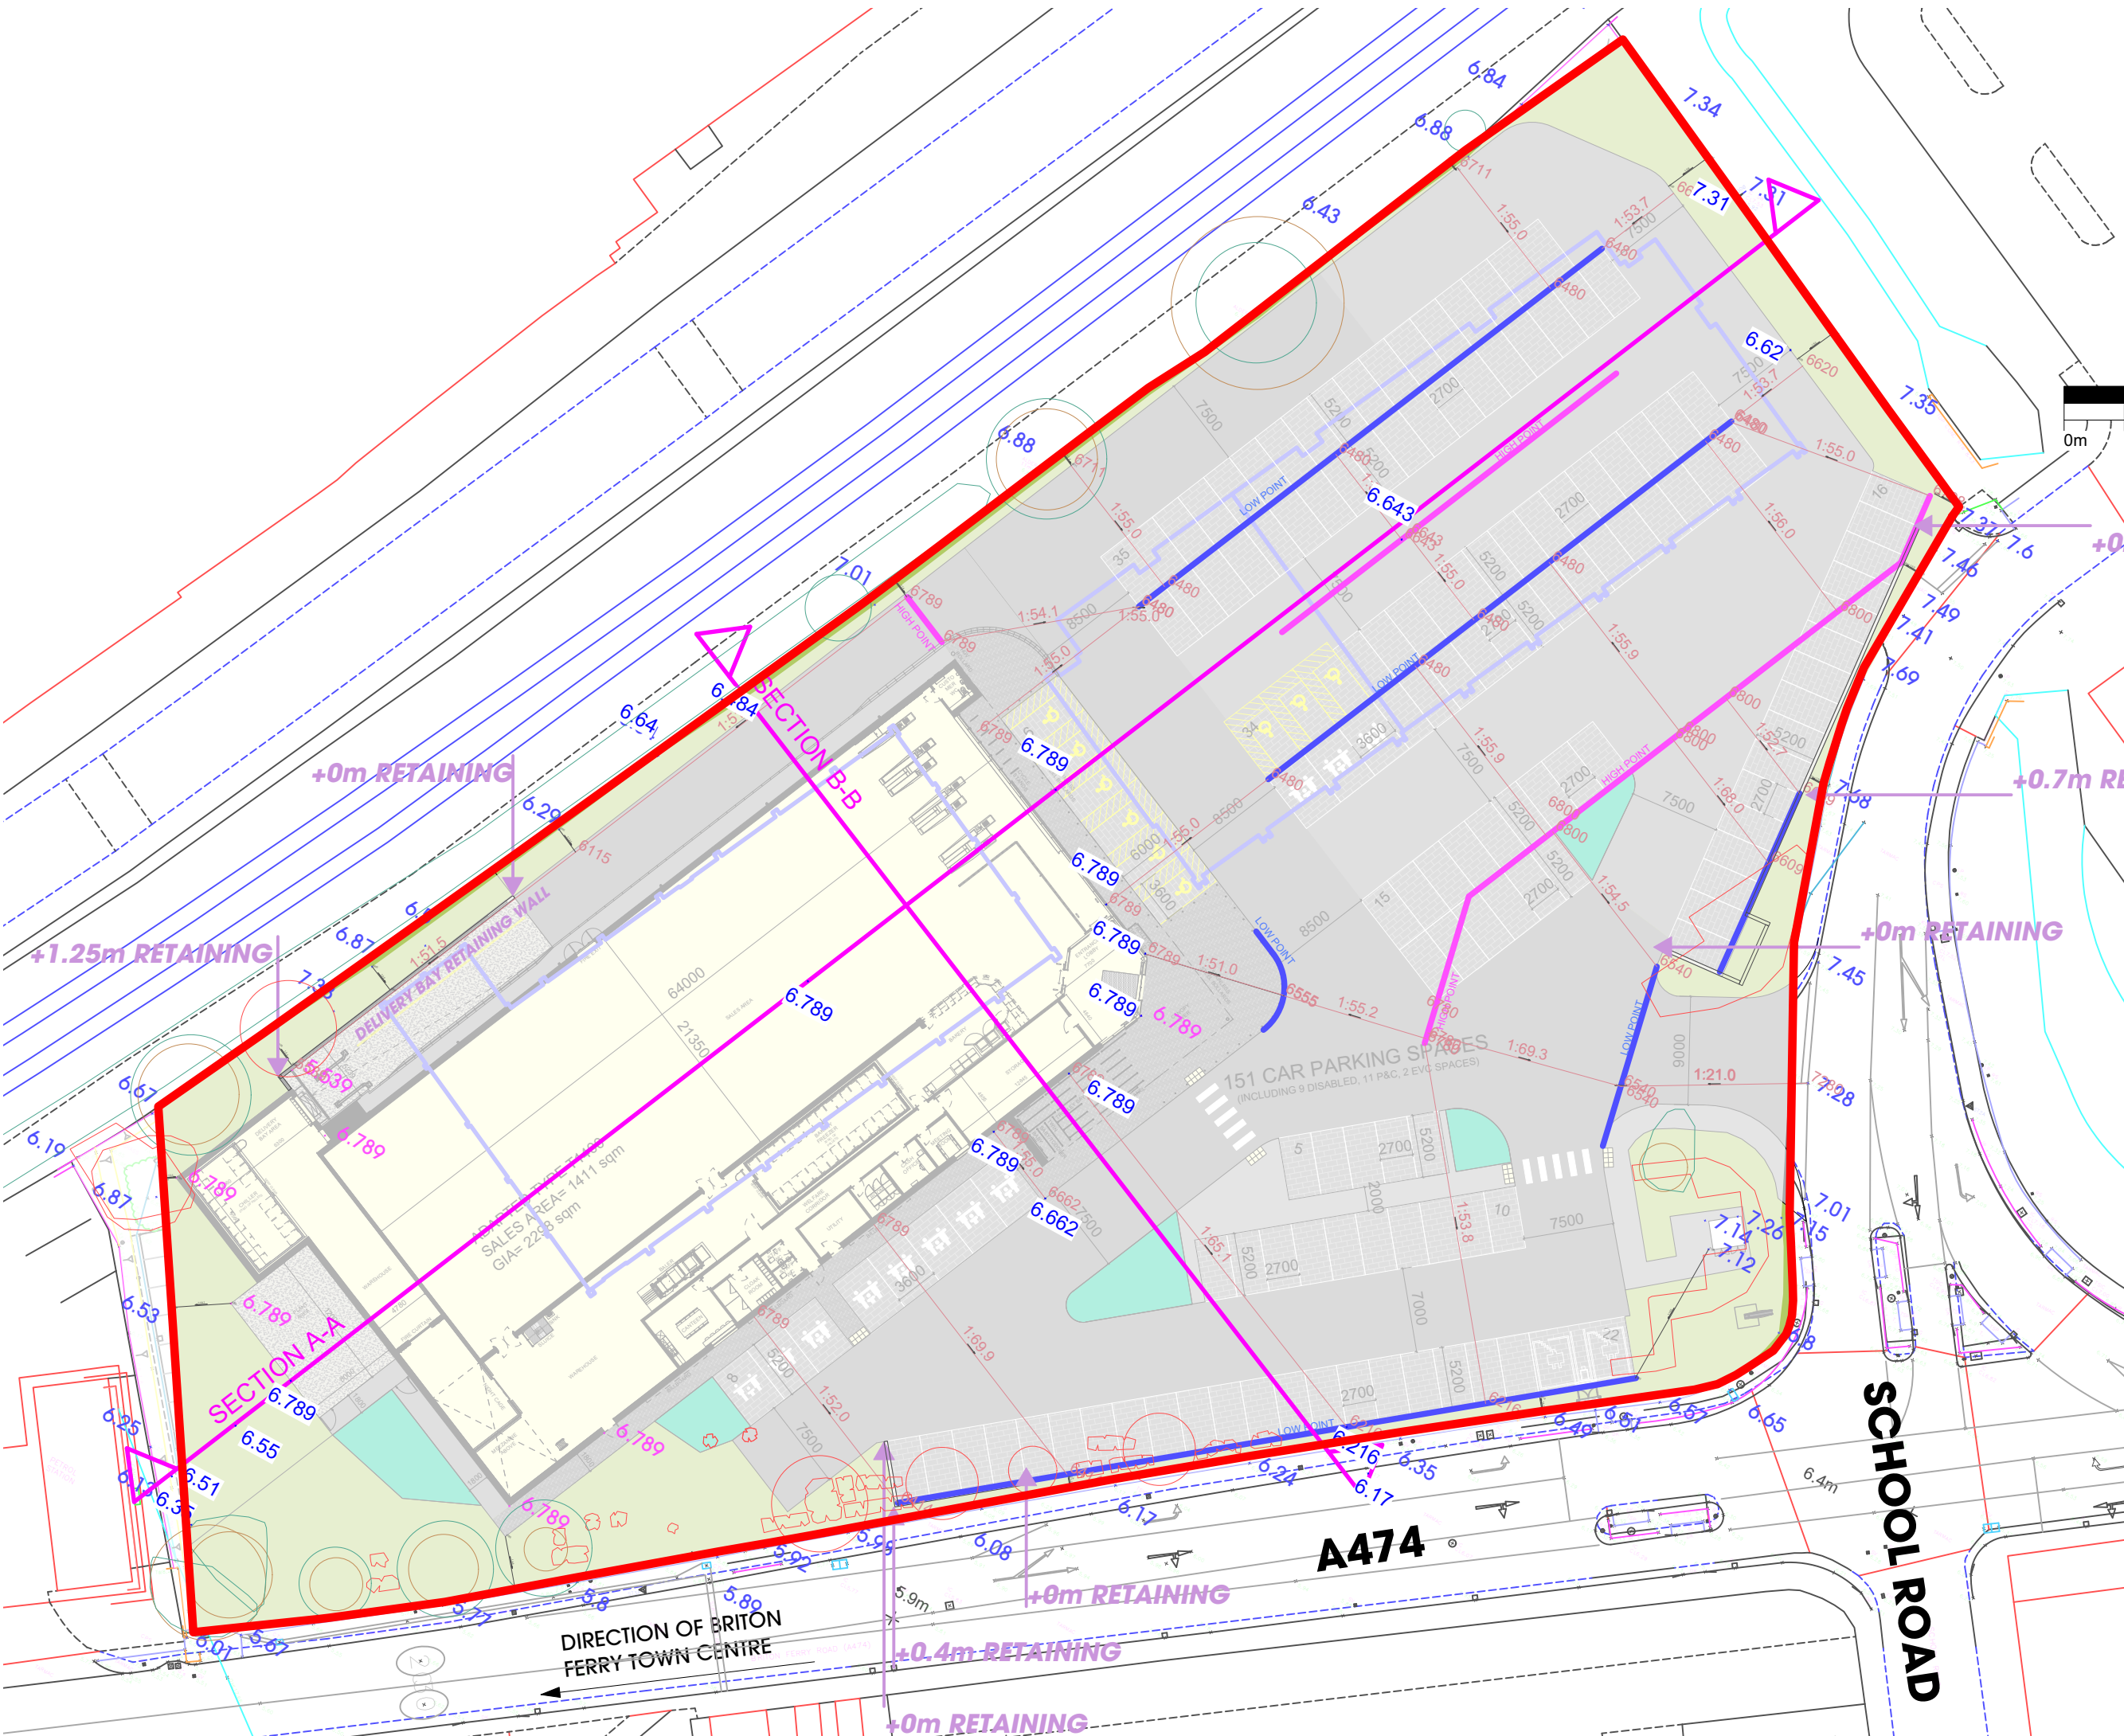


THIS DRAWING IS COPYRIGHT, AND REMAINS THE PROPERTY OF HTC ARCHITECTS. IT MUST NOT BE REPRODUCED, USED, DISCLOSED OR TRANSMITTED TO THIRD PARTIES IN ANY FORM, IN WHOLE OR IN PART, WITHOUT PRIOR WRITTEN PERMISSION.

DO NOT SCALE!  
ALL DIMENSIONS SHOULD BE CHECKED ON SITE BEFORE WORK COMMENCES

BASED ON BOYES REES ARCHITECTS PDF DRAWING: 6020-BRA-012000 LIDL NEATH BRITON FERRY SITE PLAN OPTION B REV5 DATED NOVEMBER 2017

 

Rev.	Date	Description	Drawn
A	13.01.2022	Site Plan updated	DS

**htcarchitects**  
 York Place Studio  
 8 Britannia Street  
 Leeds  
 LS1 2DZ  
 T: (0113) 244 3457  
 W: www.htcarchitects.co.uk  
 E: info@htcarchitects.co.uk

client  
 Lidl GB Ltd



project  
 Briton Ferry

drawing title  
 Proposed Site Section Lines

date December 2021  
 status Planning  
 scale 1:500 @ A3  
 drawn DS checked LS  
 job no. 2782 dwg no. P302 Rev. A