


THIS DRAWING IS COPYRIGHT, AND REMAINS THE PROPERTY OF HTC ARCHITECTS. IT MUST NOT BE REPRODUCED, USED, DISCLOSED OR TRANSMITTED TO THIRD PARTIES IN ANY FORM, IN WHOLE OR IN PART, WITHOUT PRIOR WRITTEN PERMISSION.


DO NOT SCALE!
ALL DIMENSIONS SHOULD BE CHECKED ON SITE BEFORE WORK COMMENCES

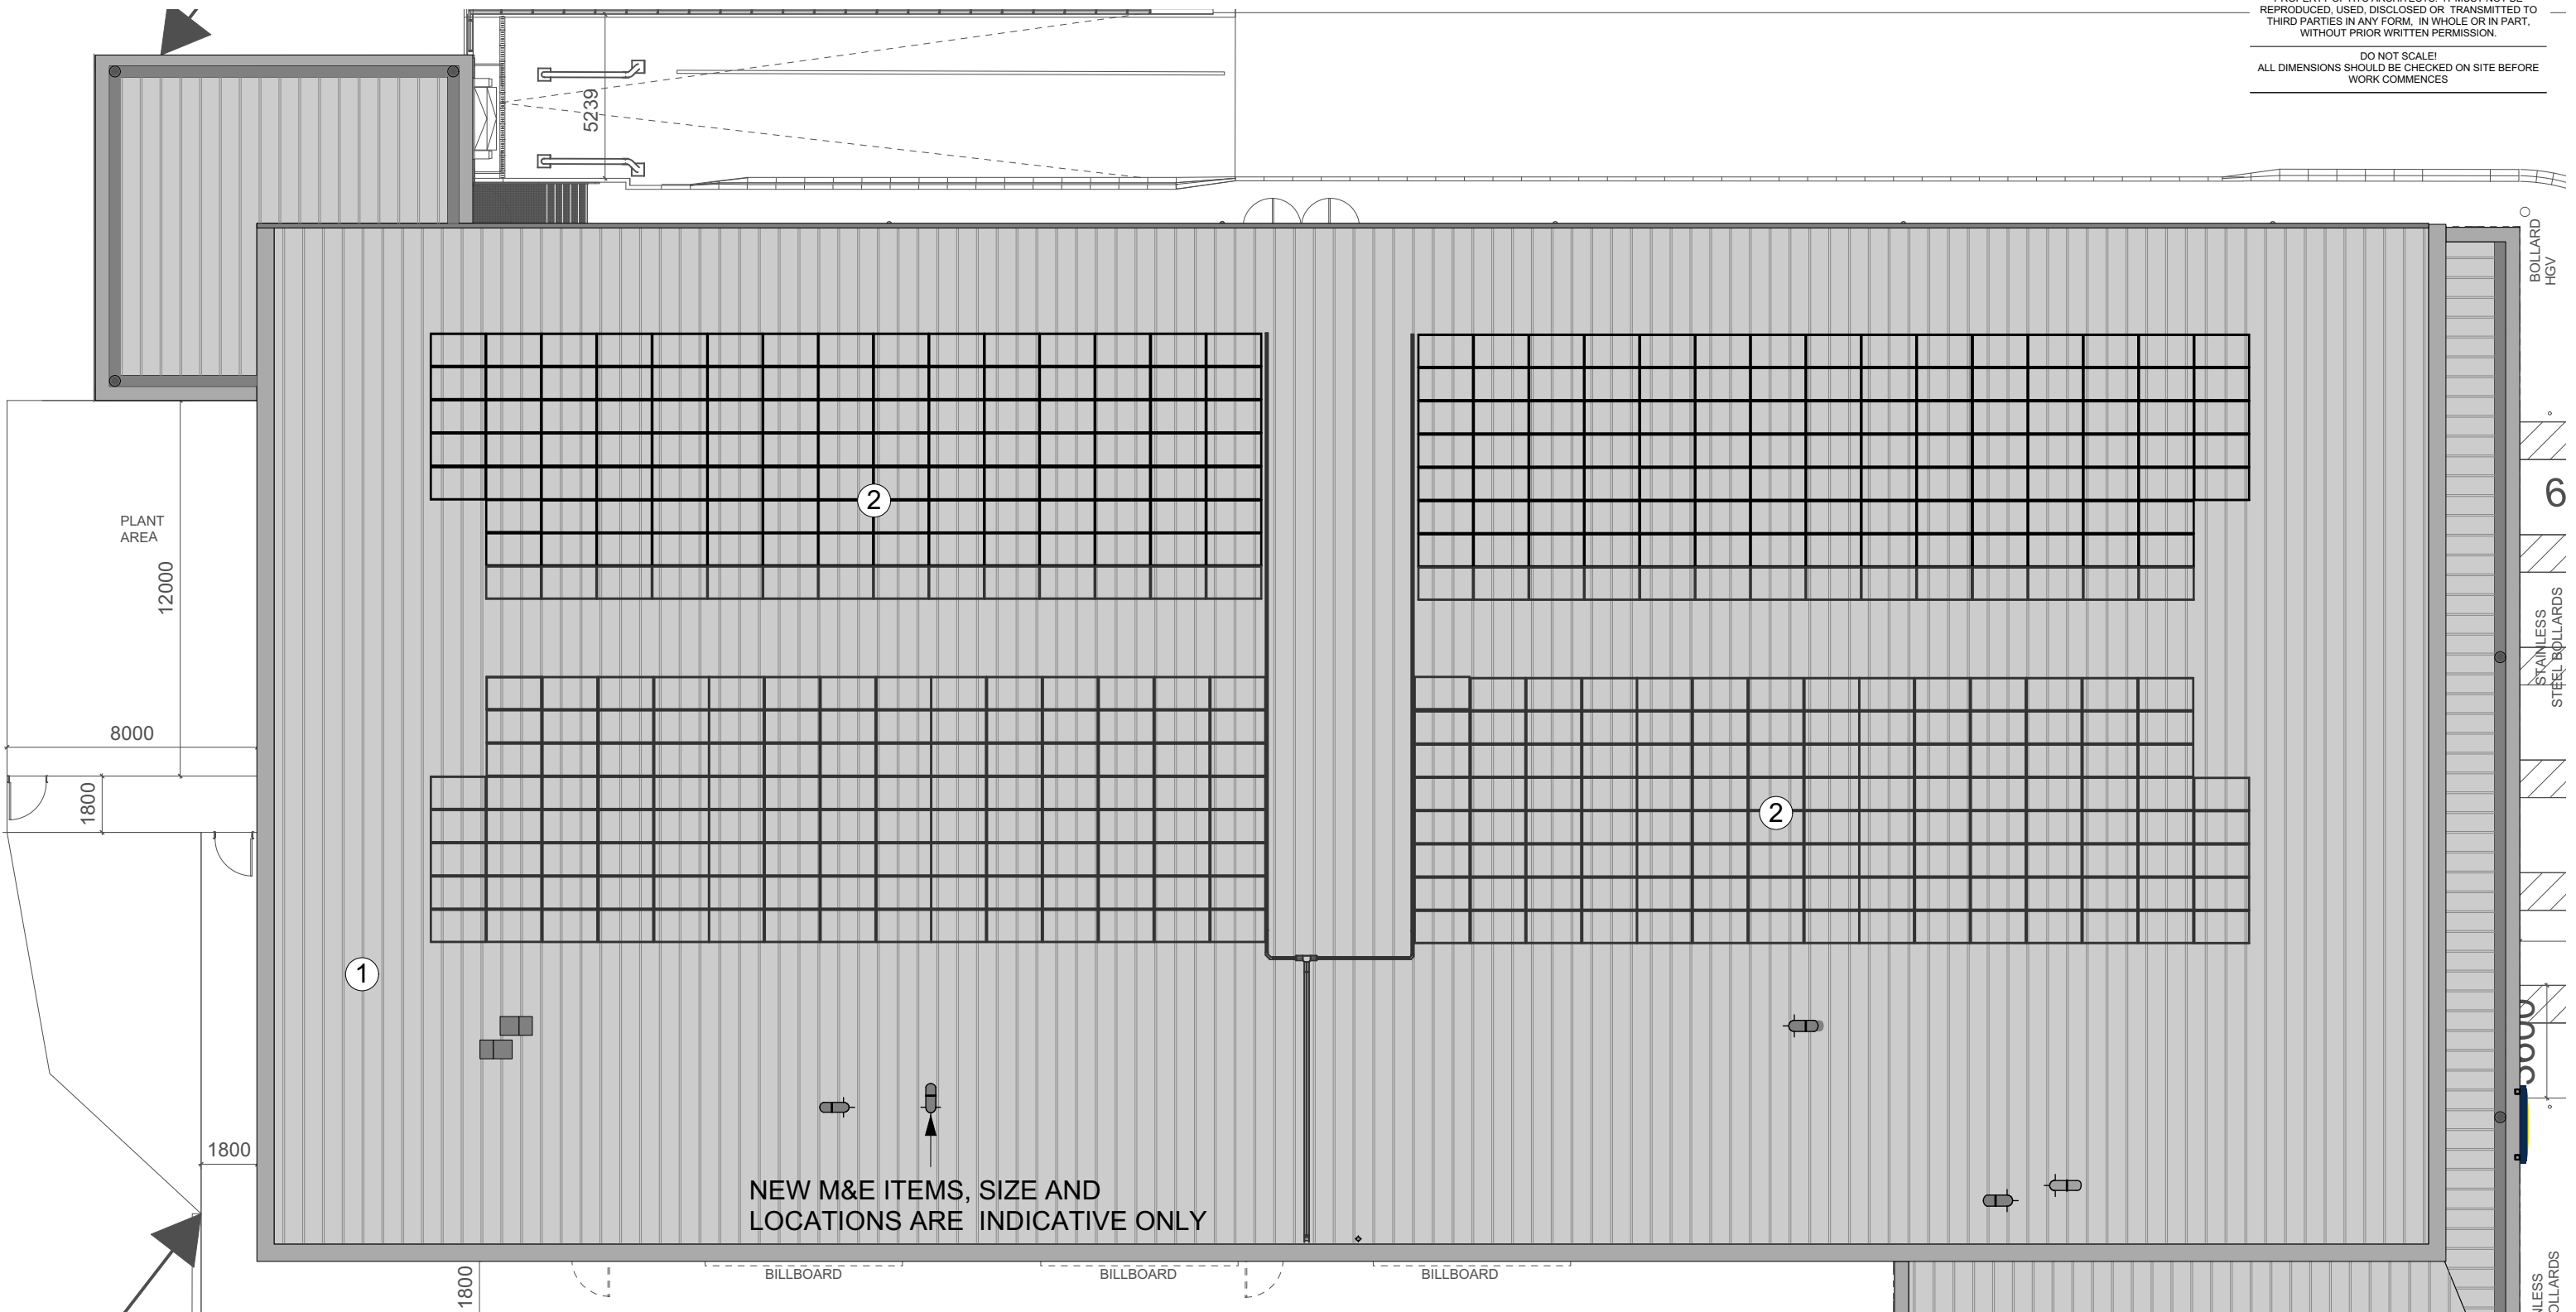

KEY:

① NEW METAL COMPOSITE INSULATED ROOF PANELS. COLOUR: GREY (RAL 7024)

② PV PANELS SHOWN INDICATIVELY

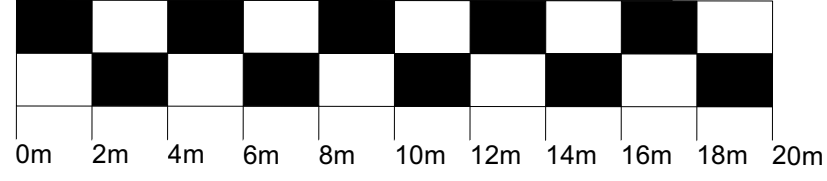

Rev.	Date	Description	Drawn
A	20.01.2022	PV panels indicated	DS

htcarchitects
York Place Studio
8 Britannia Street
Leeds
LS1 2DZ

client
Lidl GB Ltd



drawing title
Proposed Roof Plan

project
Briton Ferry

date December 2021
status Planning
scale 1:200 @ A3
drawn DS checked LS
job no. 2782 dwg no. P105 Rev. A

T:(0113) 244 3457
W: www.htcarchitects.co.uk
E: info@htcarchitects.co.uk