


THIS DRAWING IS COPYRIGHT AND REMAINS THE PROPERTY OF HTC ARCHITECTS. IT MUST NOT BE REPRODUCED, USED, DISCLOSED OR TRANSMITTED TO THIRD PARTIES IN ANY FORM, IN WHOLE OR IN PART, WITHOUT PRIOR WRITTEN PERMISSION.

DO NOT SCALE!
ALL DIMENSIONS SHOULD BE CHECKED ON SITE BEFORE WORK COMMENCES

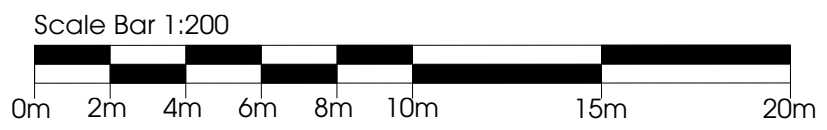

Rev.	Date	Description	BM	Drawn
E	19/02/2024	Signage position updated	BM	
D	16/02/2024	Updated to the latest Lidl Specification (Feb 24)	BM	
C	30/01/2024	Added Canopy along front elevation, shown corporate Signage	BM	

htcarchitects

York Place Studio
8 Britannia Street
Leeds
LS1 2DZ

T: (0113) 244 3457
W: www.htcarchitects.co.uk
E: info@htcarchitects.co.uk

client
Lidl GB Ltd.



project
Milford Haven

drawing title
Roof Plan

KEY	
1	ROOF CLADDING
2	PV PANELS (INDICATIVE ONLY)
3	GUTTER AND DOWNPIPES

date October 2023

status Planning

scale 1:200 @ A3

drawn NG checked BM

job no. 3200 dwg no. P101 rev. E