


FRONT ELEVATION


2.4m SOLID CLOSE
BOARDED TIMBER
ACOUSTIC FENCE
ALONG DELIVERY RAMP

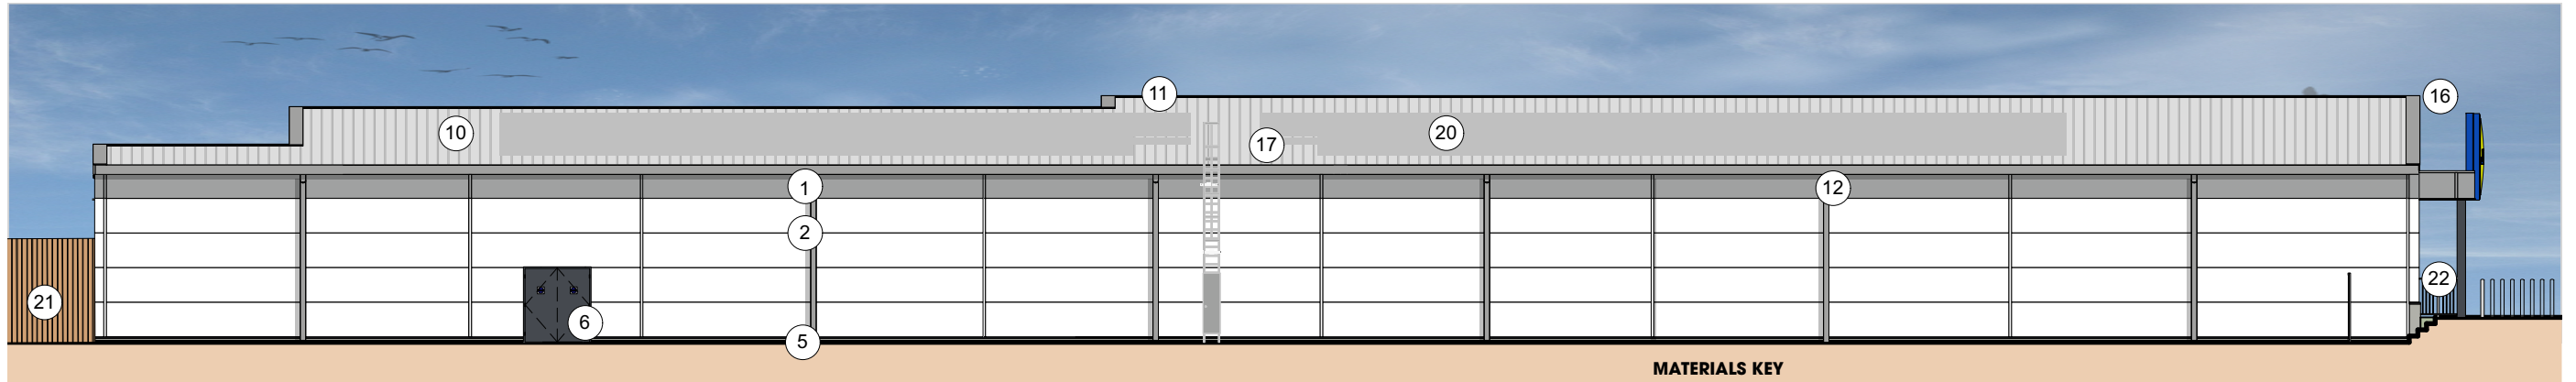


REAR ELEVATION

MATERIALS KEY

- 1 INSULATED METAL CLADDING PANELS - COLOUR: GREY (RAL 9006)
- 2 INSULATED METAL CLADDING PANELS - COLOUR: WHITE (RAL 9010)
- 3 CURTAIN WALLING - DOUBLE GLAZED UNITS - COLOUR: GREY (RAL 7024)
- 4 ENTRANCE DOORS - DOUBLE GLAZED UNITS - COLOUR: GREY (RAL 7024)
- 5 LOW LEVEL RENDER - COLOUR: GREY (RAL 7038)
- 6 POWDER COATED STEEL DOORS - COLOUR: GREY (RAL 7024)
- 7 SECTIONAL DOOR - COLOUR: GREY (RAL 7024)
- 8 CANOPY COLUMN - COLOUR: GREY (RAL 7024)
- 9 NON OPENABLE FIXED SAFETY GLASS WINDOWS - COLOUR: GREY (RAL 7024)
- 10 METAL COMPOSITE INSULATED ROOF PANELS
- 11 STEEL COPING FLASHING TO ROOF PERIMETER - COLOUR: GREY (RAL 9006) TO MATCH CLADDING.
- 12 ALUMINIUM GUTTERS AND RAIN WATER PIPES - COLOUR: GREY (RAL 9006) TO MATCH CLADDING.
- 13 GALVANISED METAL DRIVERS STEPS, STAIRCASE AND BALLUSTERS WITH HANDRAILS. ALL STEPS TO BE CONSTRUCTED IN ACCORDANCE WITH BUILDING REGS PART K.
- 14 STAINLESS STEEL TUBULAR TROLLEY GUIDES (MARINE GRADE 316) SPACES FOR WHEELCHAIR SHOPPING TROLLEYS AND TROLLEYS WITH BABY SEATS. FIXED WITH CONCRETE FOUNDATION.
- 15 STAINLESS STEEL CYCLE STANDS, 750mm HIGH, ROOT FIXED TO CONCRETE FOUNDATION.
- 16 ADVERTISING SIGNAGE INDICATIVE ONLY.
- 17 ROOF ACCESS LADDER
- 18 CONCRETE FILLED GALVANISED STEEL HGV BOLLARD PAINTED BLACK & YELLOW AT 45DEG.
- 19 WALL-MOUNTED ASH TRAY SHOWN AS INDICATIVE ONLY, TO BE LOCATED CLOSE TO DRIVER'S STAIR
- 20 PV PANELS (INDICATIVE ONLY) TO SPECIALIST DESIGN AND DETAIL
- 21 3m SOLID CLOSE BOARDED TIMBER ACOUSTIC FENCE AROUND PLANT AREA
- 22 1.1m METAL FENCE - FOR FALL PROTECTION
- 23 PALADINE FENCE WITH SECURITY GATE INCLUDING FIRE ESCAPE IRONMONGERY

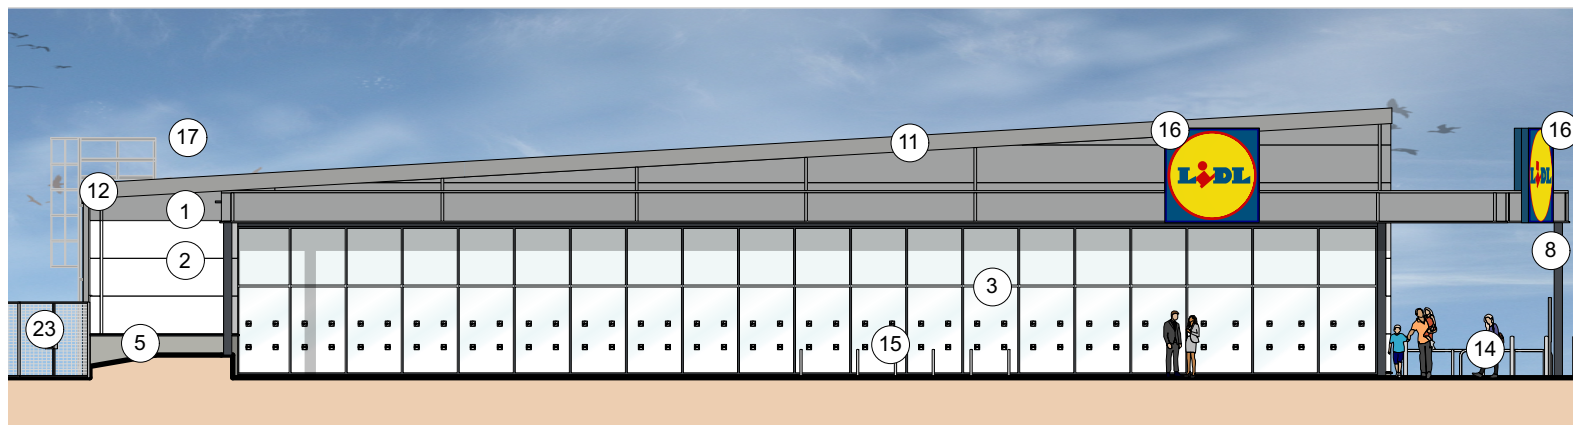

GLAZED GABLE ELEVATION

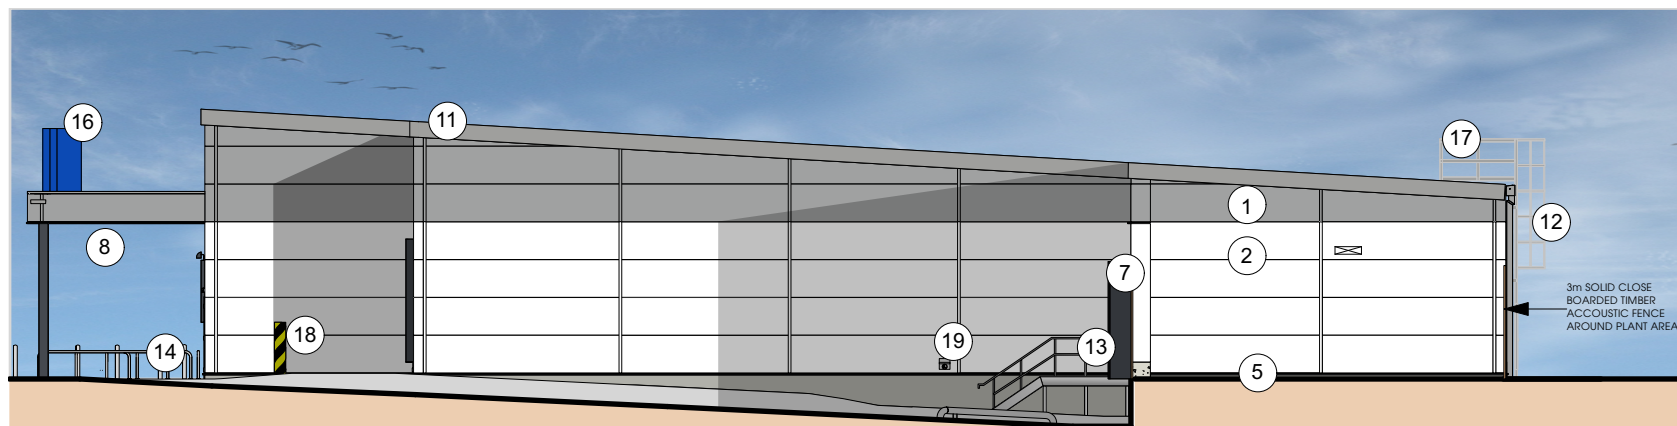


GABLE ELEVATION

THIS DRAWING IS COPYRIGHT, AND REMAINS THE PROPERTY OF
HTC ARCHITECTS. IT MUST NOT BE REPRODUCED, USED,
DISCLOSED OR TRANSMITTED TO THIRD PARTIES IN ANY FORM, IN
WHOLE OR IN PART, WITHOUT PRIOR WRITTEN PERMISSION.

DO NOT SCALE!
ALL DIMENSIONS SHOULD BE CHECKED ON SITE BEFORE
WORK COMMENCES

Scale Bar 1:200

 

Rev.	Date	Description	Drawn
F	19/02/2024	Signage position updated	BM
E	16/02/2024	Updated to the latest Lidl Specification (Feb 24)	BM
D	30/01/2024	Canopy added to frontage and other minor amendments	BM

htcarchitects

client
Lidl GB Ltd.

York Place Studio
8 Brianna Street
Leeds
LS1 2DZ

T: (0113) 244 3457

W: www.htcarchitects.co.uk
E: info@htcarchitects.co.uk

project
Milford Haven



drawing title
Proposed Elevations

date October 2023

status Planning

scale 1:200 @ A3

drawn NG checked BM

job no. 3200 dwg no. P200 rev. F