


THIS DRAWING IS COPYRIGHT, AND REMAINS THE PROPERTY OF HTC ARCHITECTS. IT MUST NOT BE REPRODUCED, USED, DISCLOSED OR TRANSMITTED TO THIRD PARTIES IN ANY FORM, IN WHOLE OR IN PART, WITHOUT PRIOR WRITTEN PERMISSION.

DO NOT SCALE!
ALL DIMENSIONS SHOULD BE CHECKED ON SITE BEFORE WORK COMMENCES

BASED ON SDS DRAWING REF: "20059-3020-3024"
RECEIVED 02.09.2020

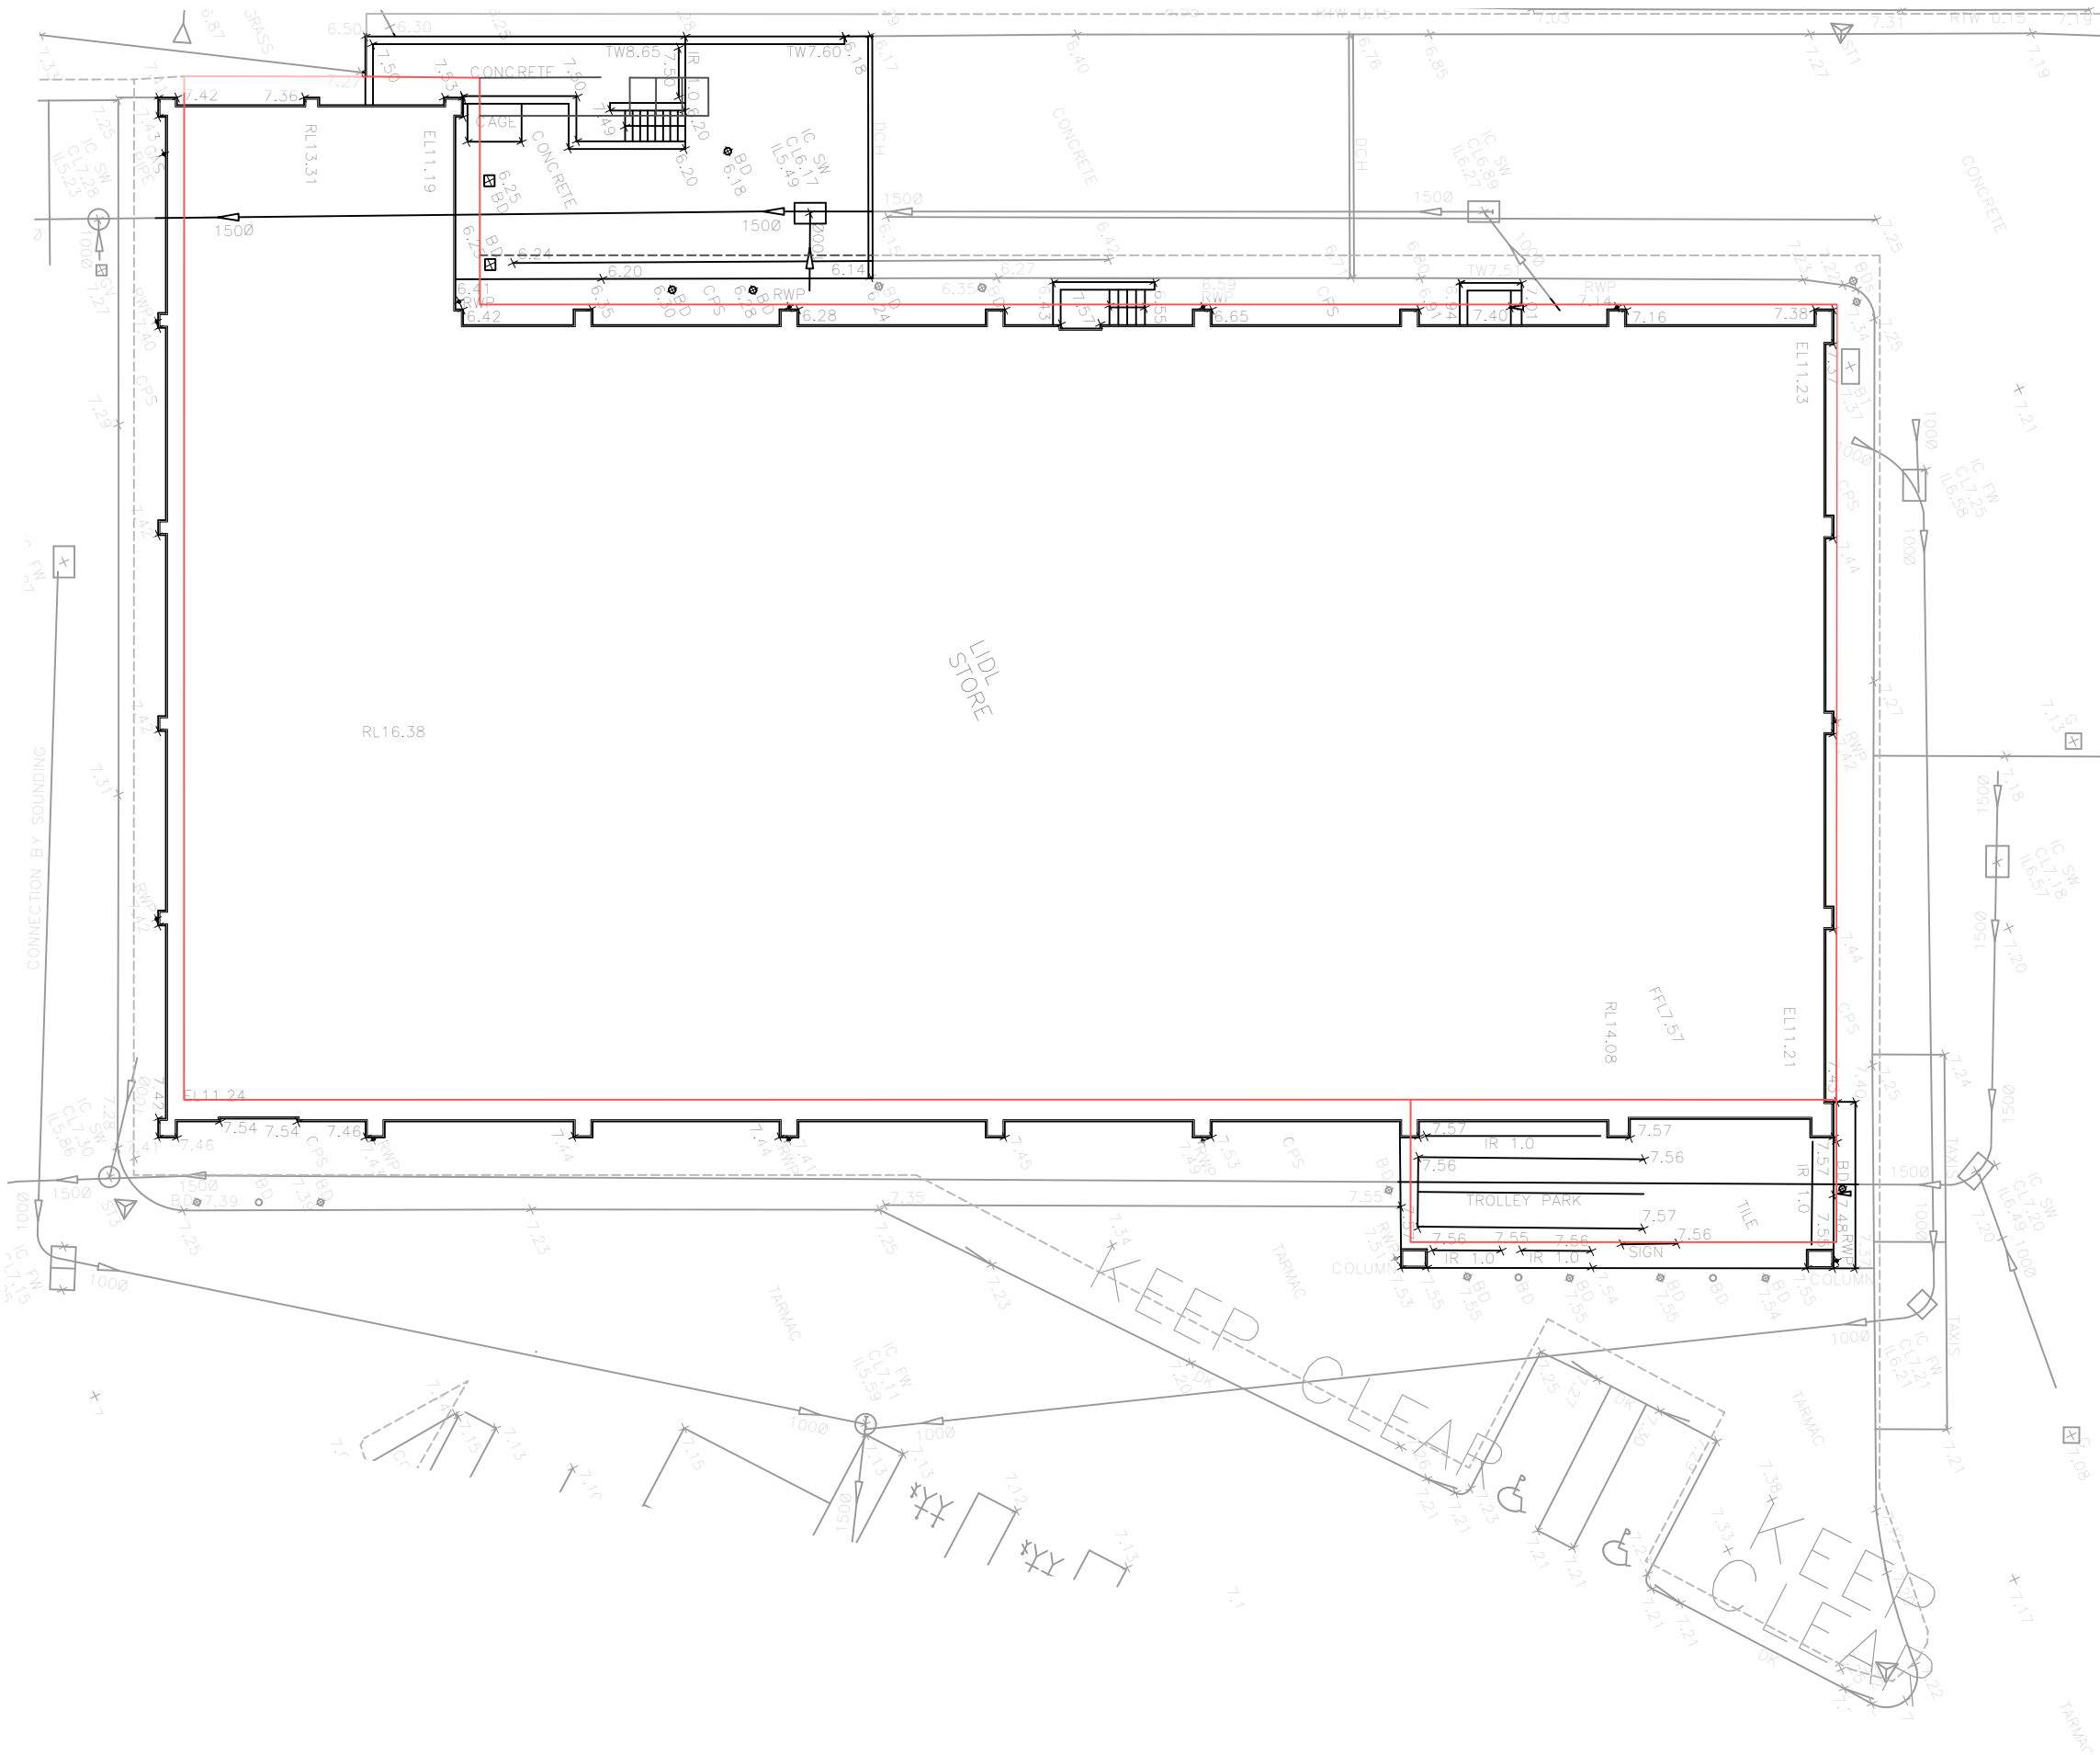

Rev.	Date	Description	Drawn

htcarchitects
 York Place Studio
 8 Britannia Street
 Leeds
 LS1 2DZ
 T: (0113) 244 3457
 W: www.htcarchitects.co.uk
 E: info@htcarchitects.co.uk

client
Lidl GB Ltd



project
Briton Ferry

drawing title
Existing Floor Plan

date April 2021
 status Feasibility
 scale 1:200 @ A3
 drawn LS checked PH
 job no. / dwg no. P100 Rev. /