


THIS DRAWING IS COPYRIGHT, AND REMAINS THE PROPERTY OF HTC ARCHITECTS. IT MUST NOT BE REPRODUCED, USED, DISCLOSED OR TRANSMITTED TO THIRD PARTIES IN ANY FORM, IN WHOLE OR IN PART, WITHOUT PRIOR WRITTEN PERMISSION.

DO NOT SCALE!
ALL DIMENSIONS SHOULD BE CHECKED ON SITE BEFORE WORK COMMENCES

BASED ON ONE DESIGN PDF DRAWING REF: "20033 - AD104" DATED: 08.2020

SUBJECT TO RECEIPT OF DWG

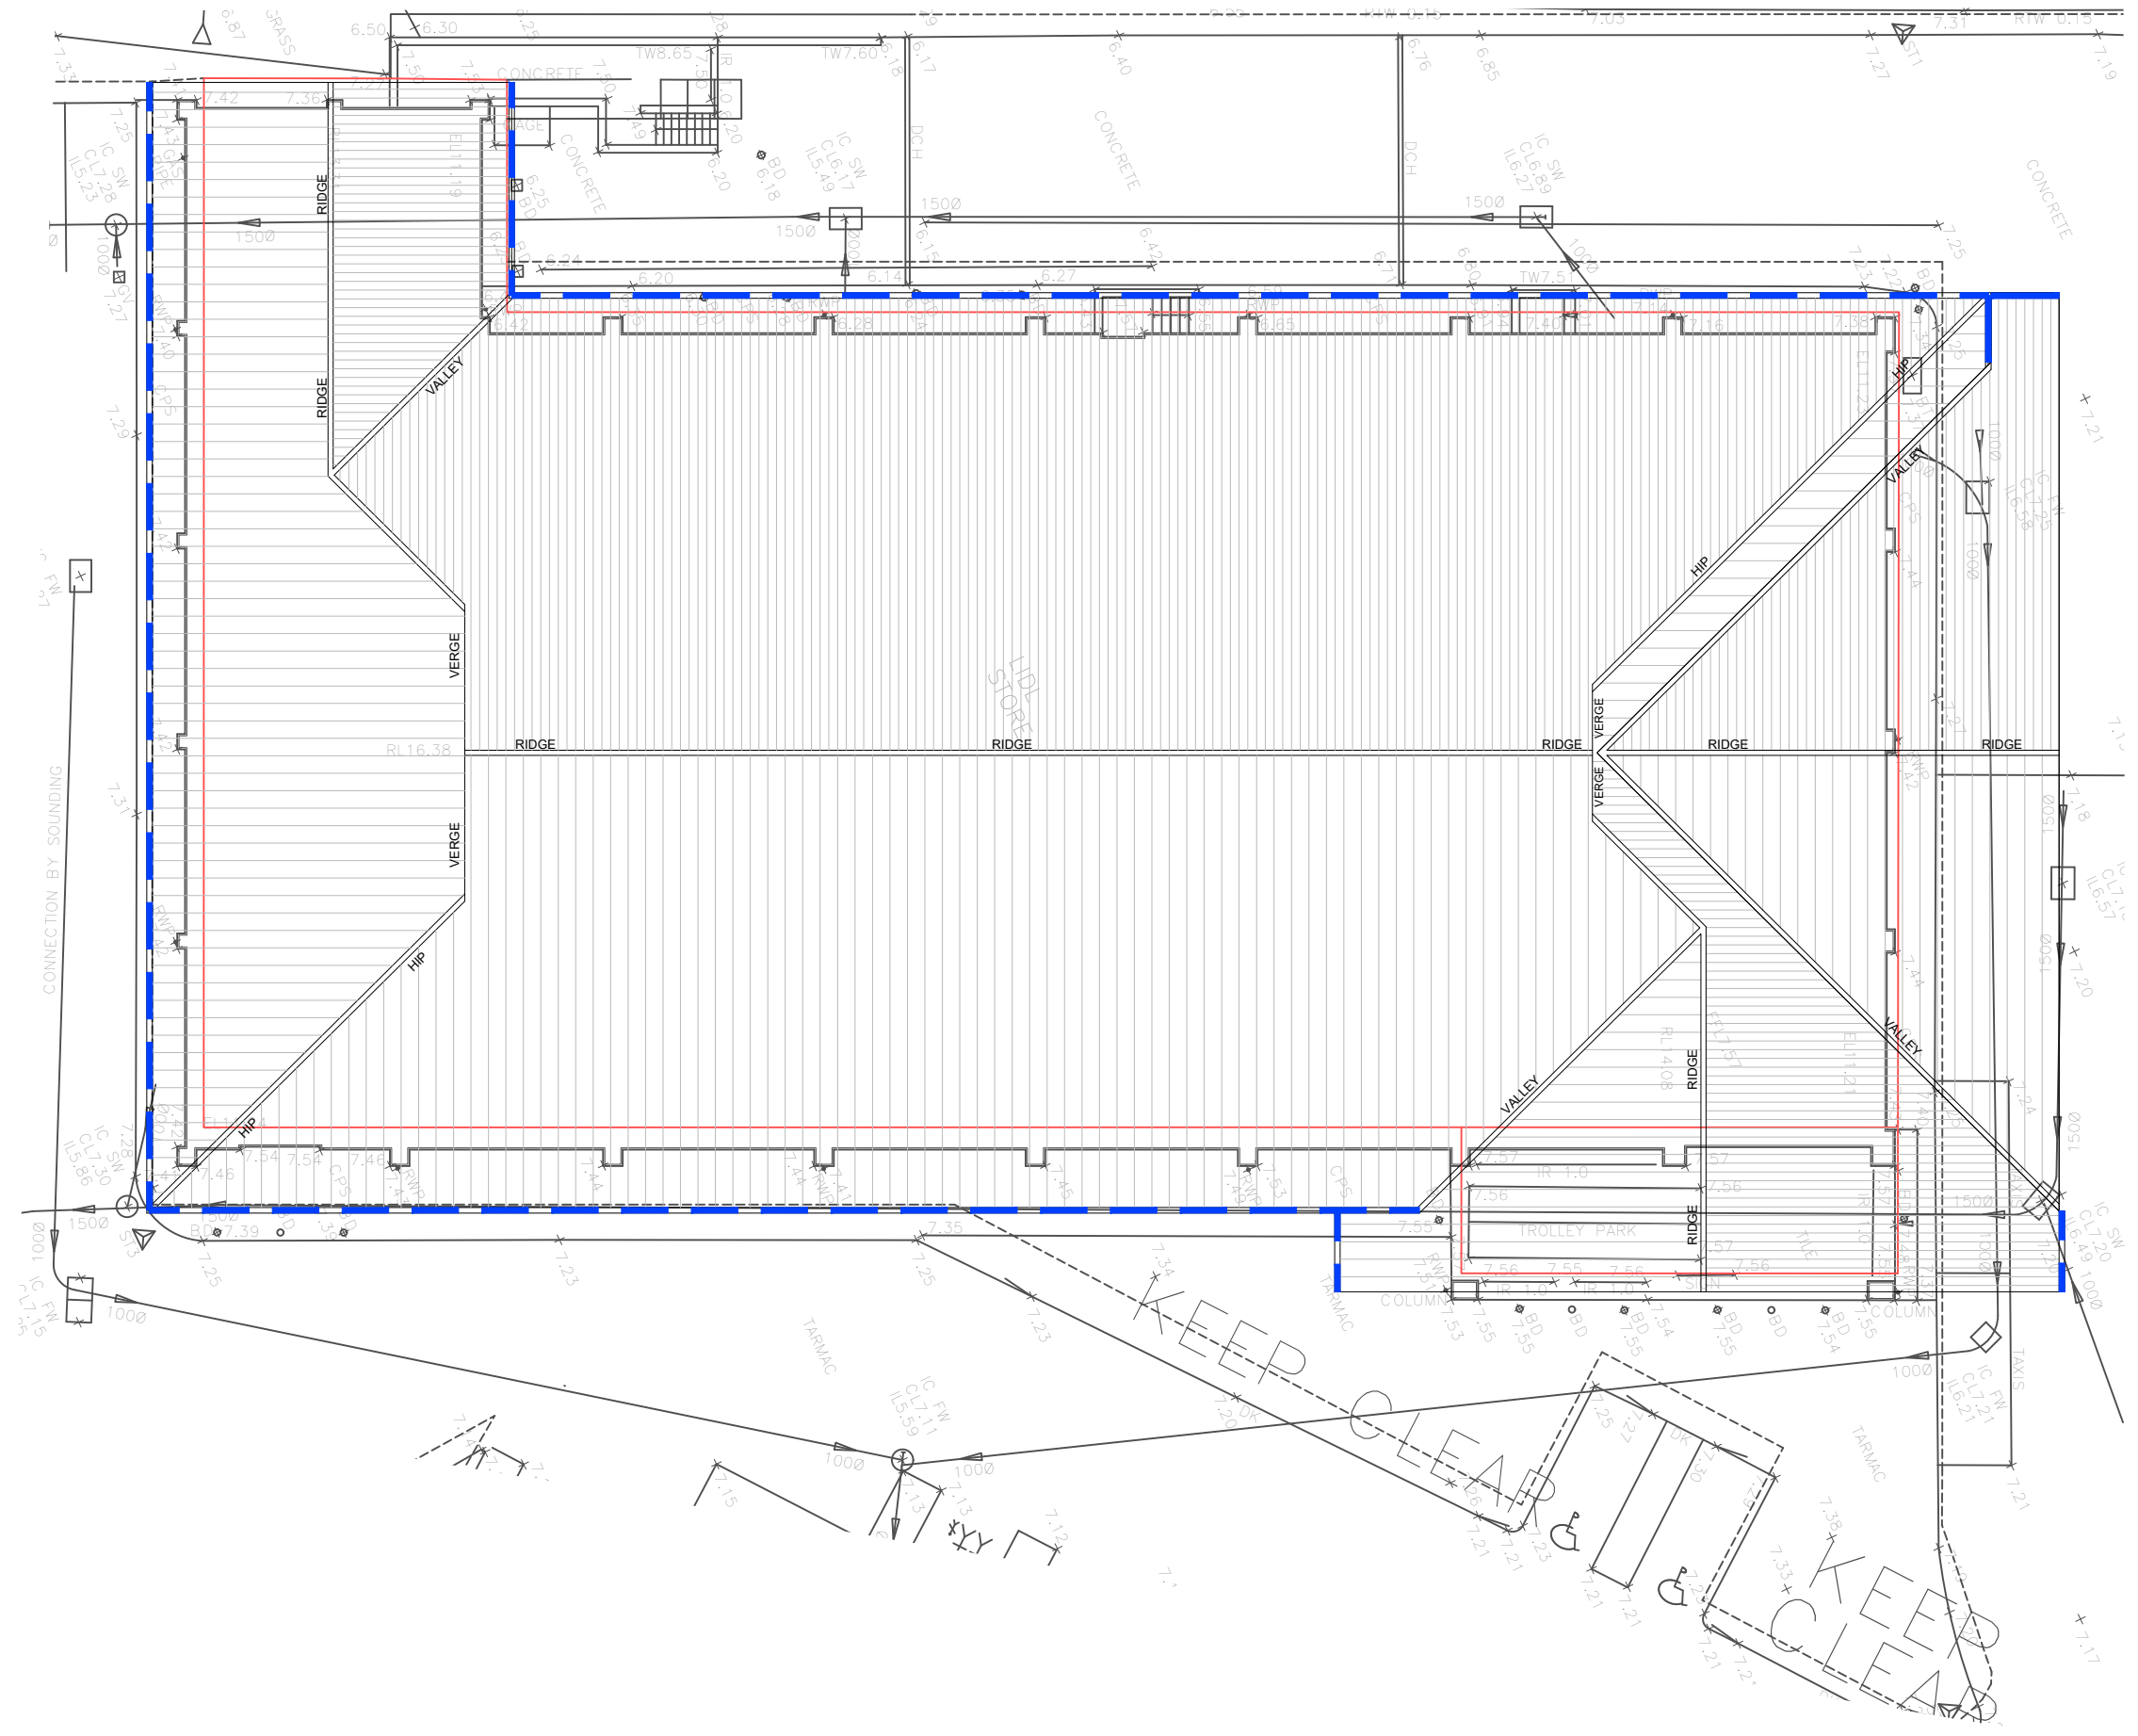

| Rev. | Date | Description | Drawn |
|------|------|-------------|-------|
| | | | |

htcarchitects

York Place Studio
8 Britannia Street
Leeds
LS1 2DZ
T: (0113) 244 3457

W: www.htcarchitects.co.uk
E: info@htcarchitects.co.uk

client
Lidl GB Ltd



project
Briton Ferry

drawing title
Existing Roof Plan (PDF Overlay)

date April 2021
status Feasibility
scale 1:200 @ A3
drawn JBH checked LS
job no. / dwg no. P101 Rev. /