
TOTAL FOOTPRINT INC CANOPY & GARDEN CENTRE 2268 sqm

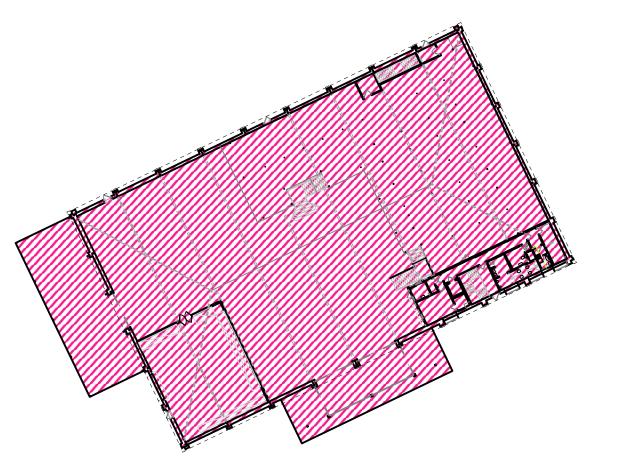

htcarchitects Lidl GB Ltd.

Aberystwyth Road, Cardigan

date October 2025 status Planning scale 1:500 @ A3

drawn KA checked BMS Existing B&M Floor Plan Areas job no. 2806 dwg no. P113 rev. A