

THIS DRAWING IS COPYRIGHT, AND REMAINS THE PROPERTY OF HTC ARCHITECTS. IT MUST NOT BE REPRODUCED, USED, DISCLOSED OR TRANSMITTED TO THIRD PARTIES IN ANY FORM, IN WHOLE OR IN PART, WITHOUT PRIOR WRITTEN PERMISSION.


ALL DIMENSIONS SHOULD BE CHECKED ON SITE BEFORE WORK COMMENCES

BOUNDARY BASED ON TITLE REGISTER REFERENCES: CYM601635, CYM308828, CYM73060

BASED TOPO SURVEY DWG 22635_TOPOGRAPHIC AND SERVICES SURVEY_FINAL 20203_TOPOGRAPHIC AND SERVICES SURVEY_FINAL


SUBJECT TO HIGHWAYS CONSULTANT AND DESIGNS

SUBJECT TO LANDSCAPE ARCHITECTS

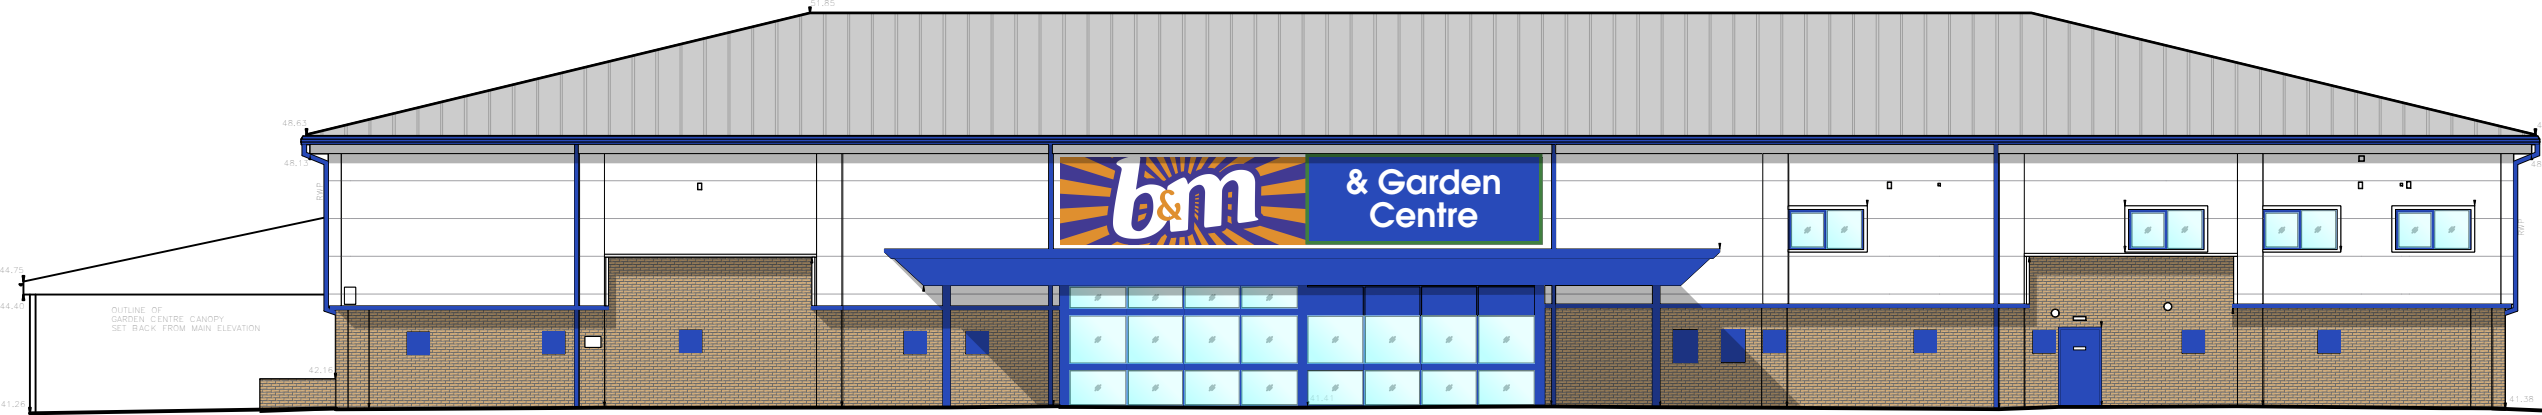


DATUM 40.00m

FRONT ELEVATION – SOUTH FACING

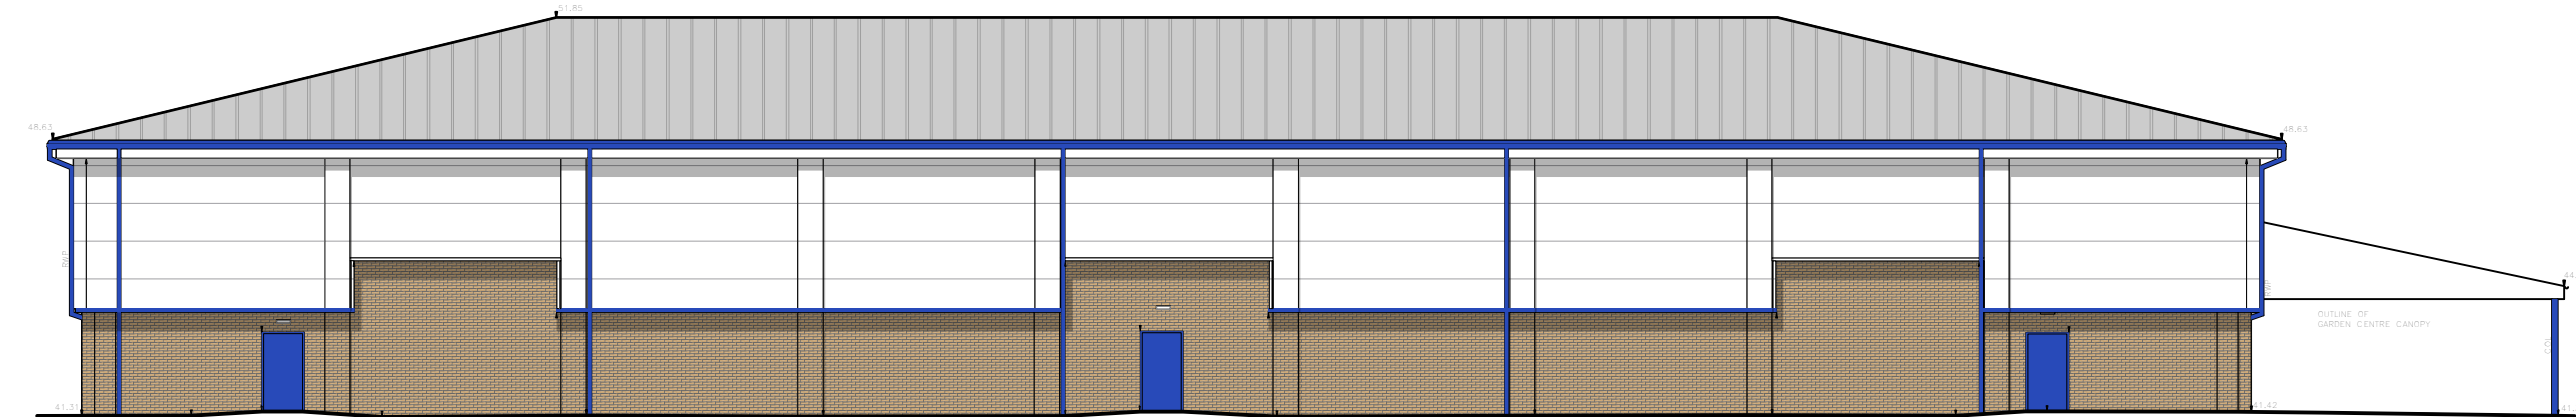

DATUM 40.00m

REAR ELEVATION – NORTH FACING

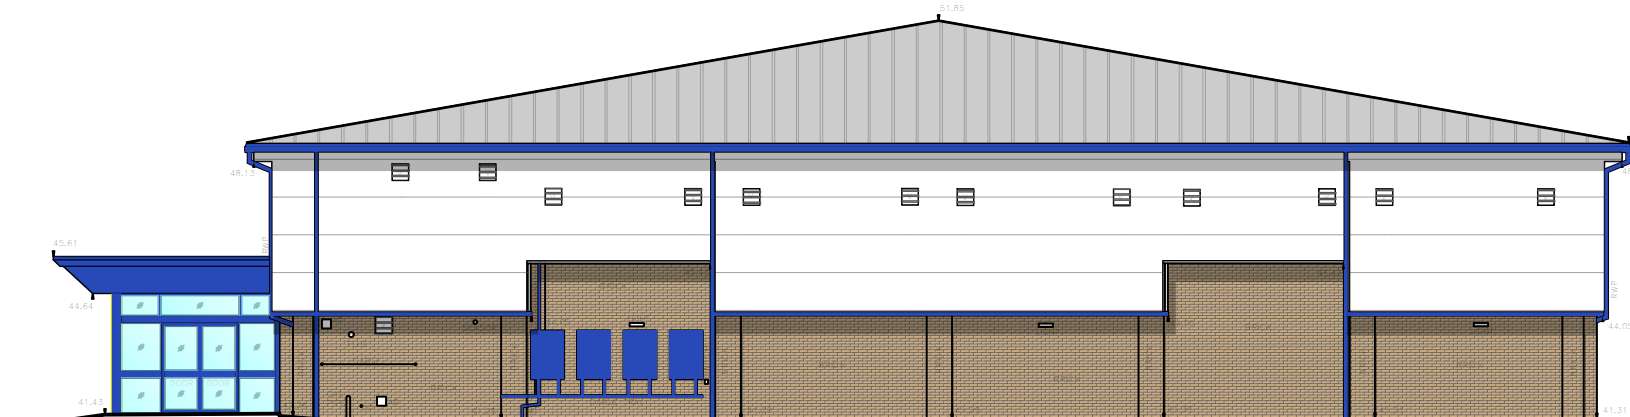


DATUM 40.00m

SIDE ELEVATION – EAST FACING



DATUM 40.00m

SIDE ELEVATION – WEST FACING

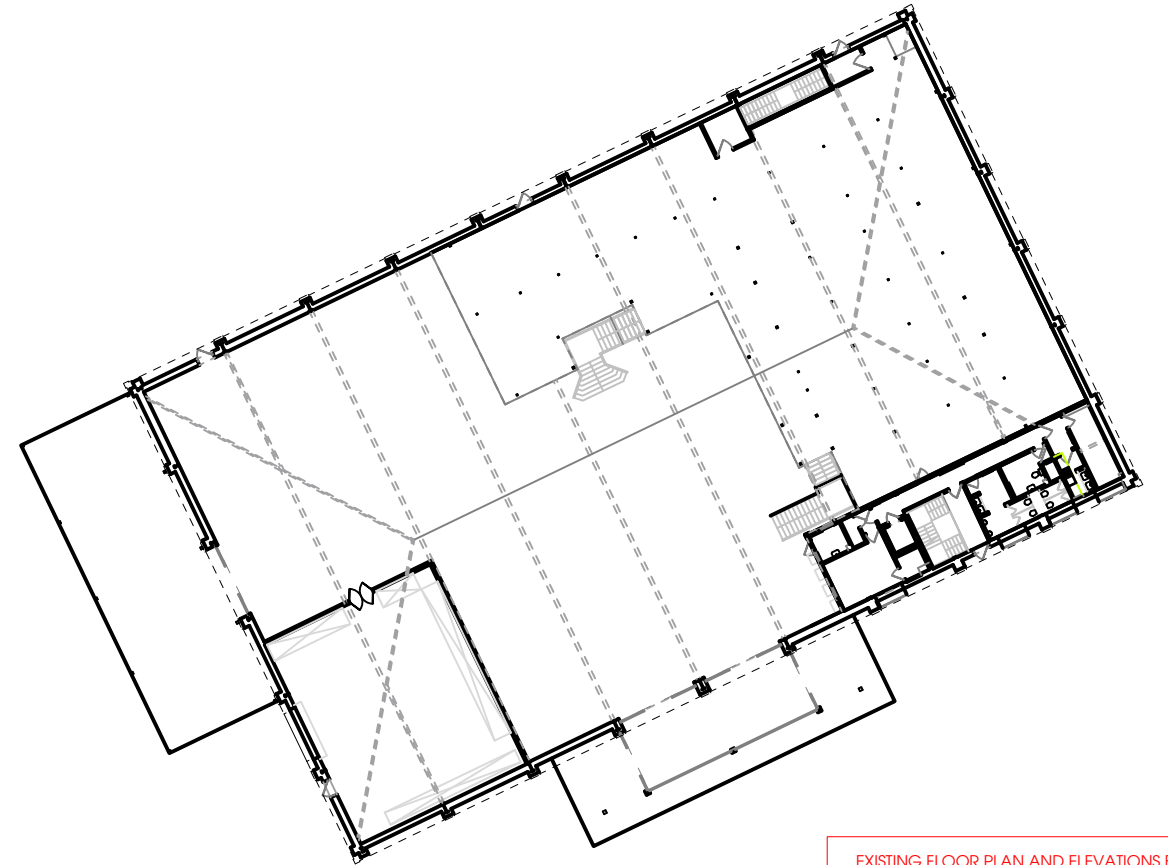

EXISTING FLOOR PLAN AND ELEVATIONS BASED ON MEASURED BUILDING SURVEY BY EDI SURVEYS LTD. REFER TO 20208_FLOORPLAN SURVEY_FINAL & 20208_ELEVATION SURVEY_FINAL FOR DETAILS.



htcarchitects
York Place Studio
8 Britannia Street
Leeds
LS1 2DZ
T: 0113 244 3457
W: www.htcarchitects.co.uk
E: info@htcarchitects.co.uk

client
Lidl GB Ltd.

project
Aberystwyth Road,
Cardigan
drawing title
Existing B&M GA Elevations



date August 2025
status Planning
scale 1:500 @ A3
drawn KA checked BMS
job no. 2806 dwg no. P210 rev.

Rev.	Date	Description	Drawn
------	------	-------------	-------