
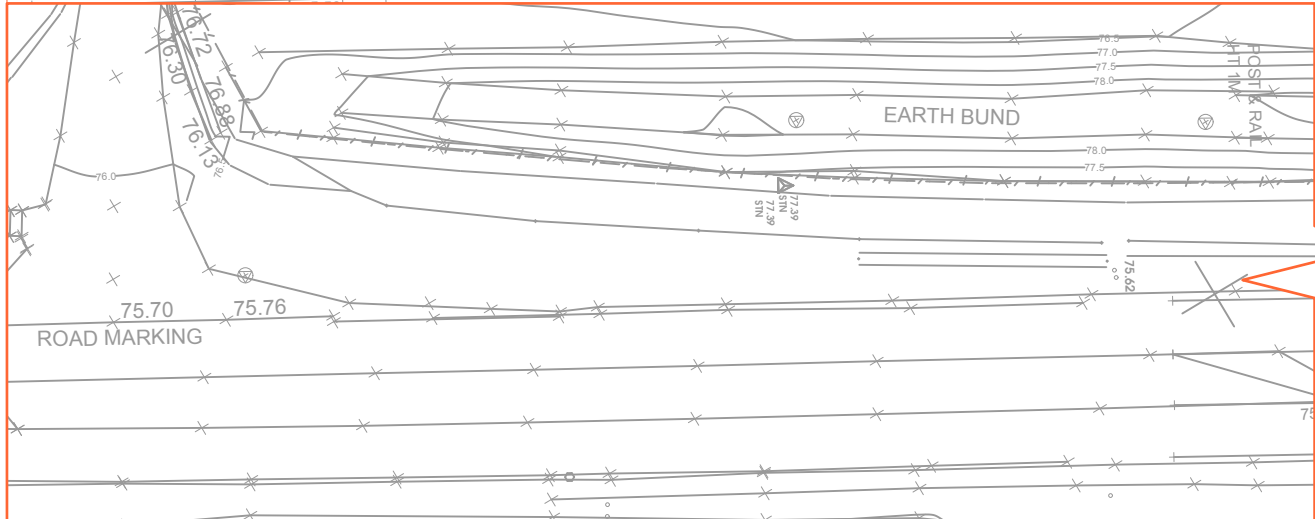


THIS DRAWING IS COPYRIGHT, AND REMAINS THE PROPERTY OF HTC ARCHITECTS. IT MUST NOT BE REPRODUCED, USED, DISCLOSED OR TRANSMITTED TO THIRD PARTIES IN ANY FORM, IN WHOLE OR IN PART, WITHOUT PRIOR WRITTEN PERMISSION.

DO NOT SCALE!
ALL DIMENSIONS SHOULD BE CHECKED ON SITE BEFORE
WORK COMMENCES

LIDL BASED ON LATEST SPEC - BBS 2025 LD(13)-PL-06

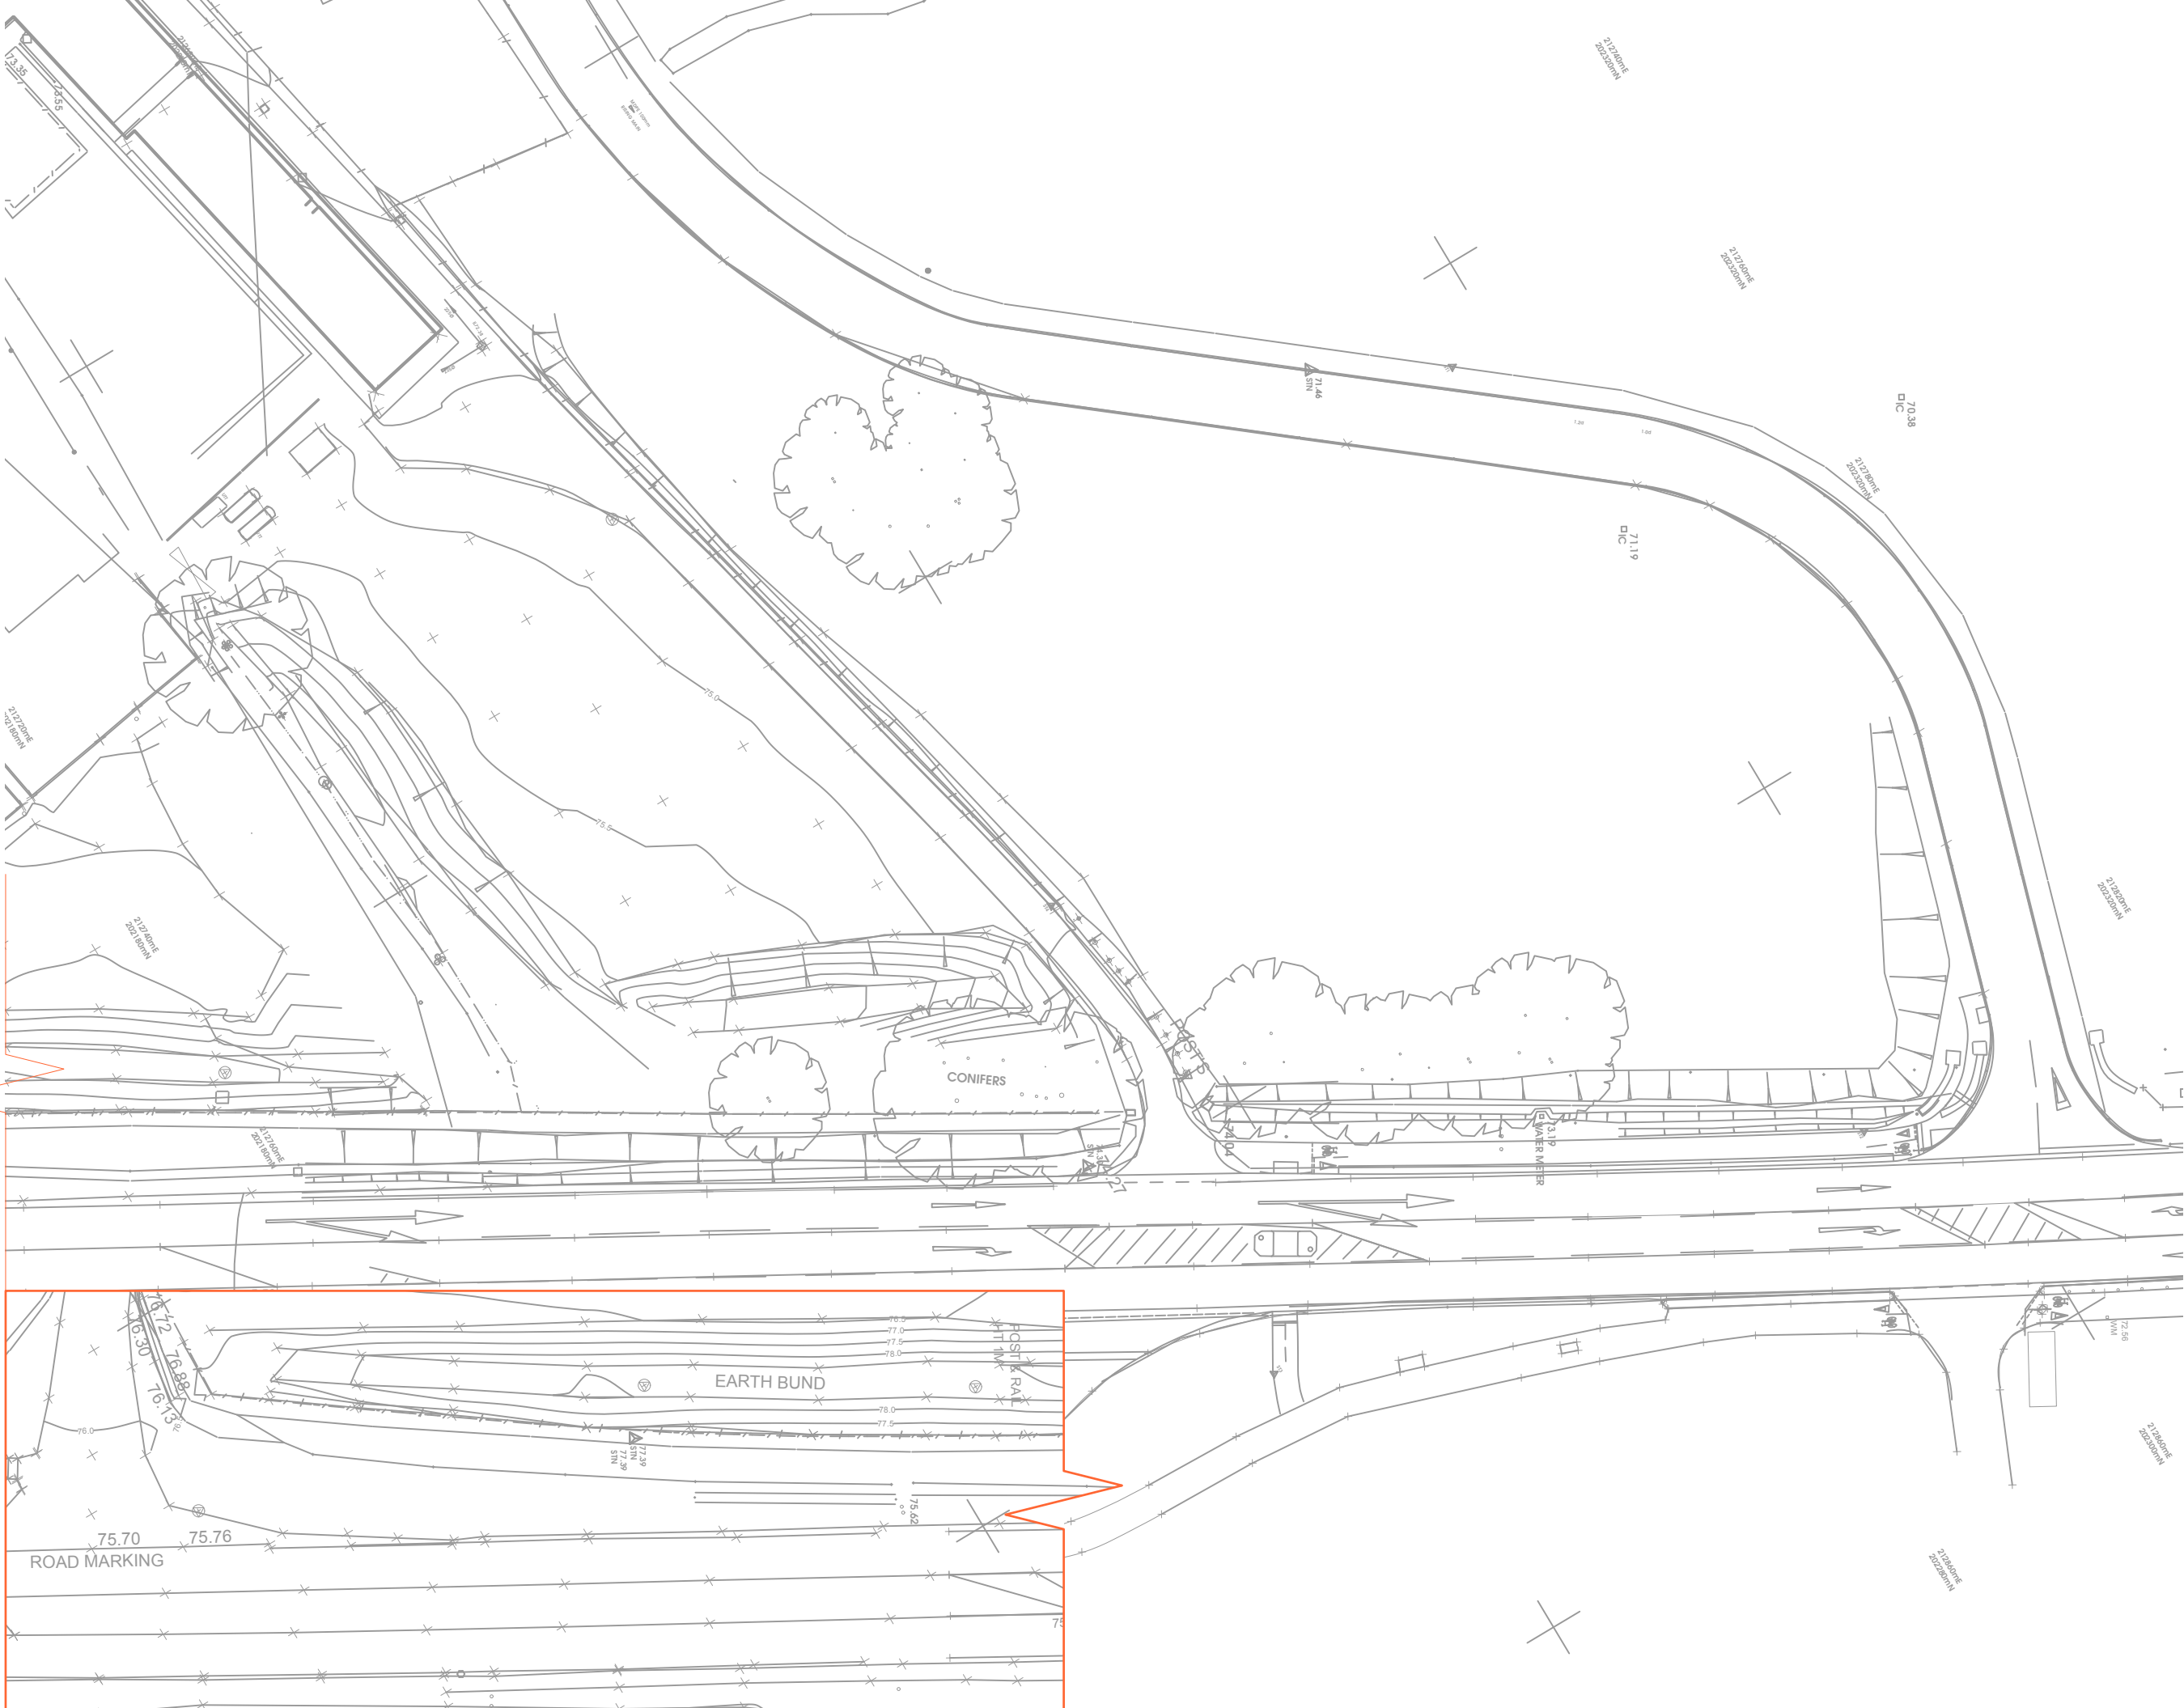

CONTINUED SITE PLAN - SOUTH WEST

Scale: 1:500

Rev.	Date	Description	Drawn
A	17/06/2025	EXTENDED SITE PLAN SOUTH WEST SHOWN	

htcarchitects

York Place Studio
8 Britannia Street
Leeds
LS1 2DZ

T: (0113) 244 3457

W: www.htcarchitects.co.uk
E: info@htcarchitects.co.uk

client
Lidl GB Ltd.



project
**Park House Court
Tenby**

drawing title
Existing Site Plan

date **June 2025**
status **Planning**
scale **1:500 @ A3**
drawn **KA** checked **BM**
job no. **3124** dwg no. **P419** rev. **A**