



**DETAIL 01** - SECTION CUT THROUGH PROPOSED GLAZED ELEVATION AND FRONT LANDSCAPE STRIP  
SCALE 1:100

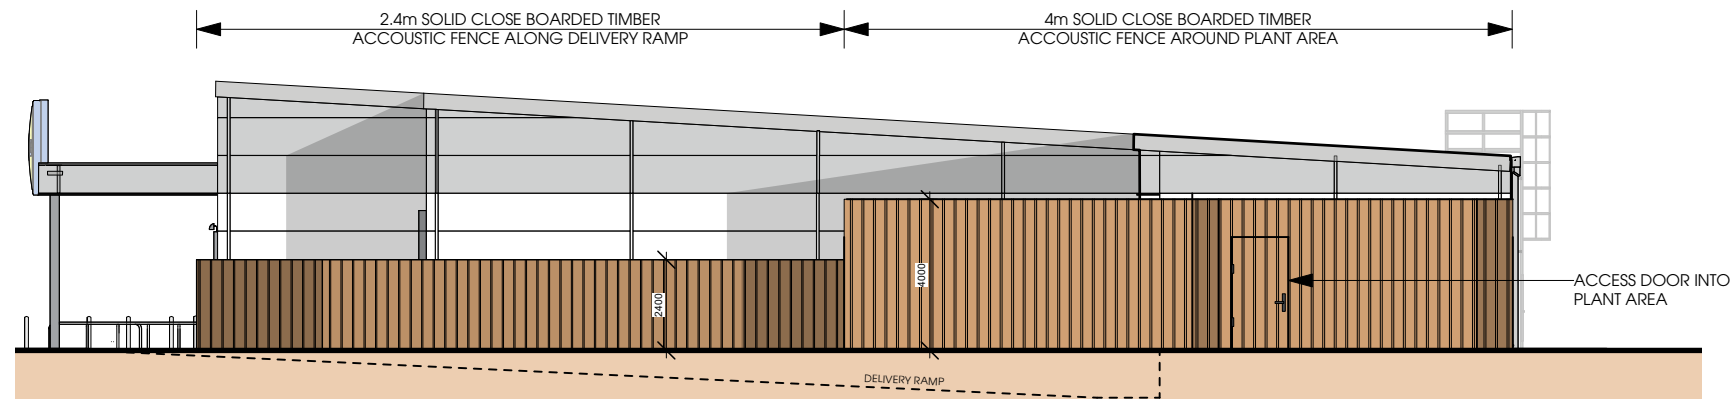

**DETAIL 02** - GABLE ELEVATION - FENCE DETAILING  
SCALE 1:200

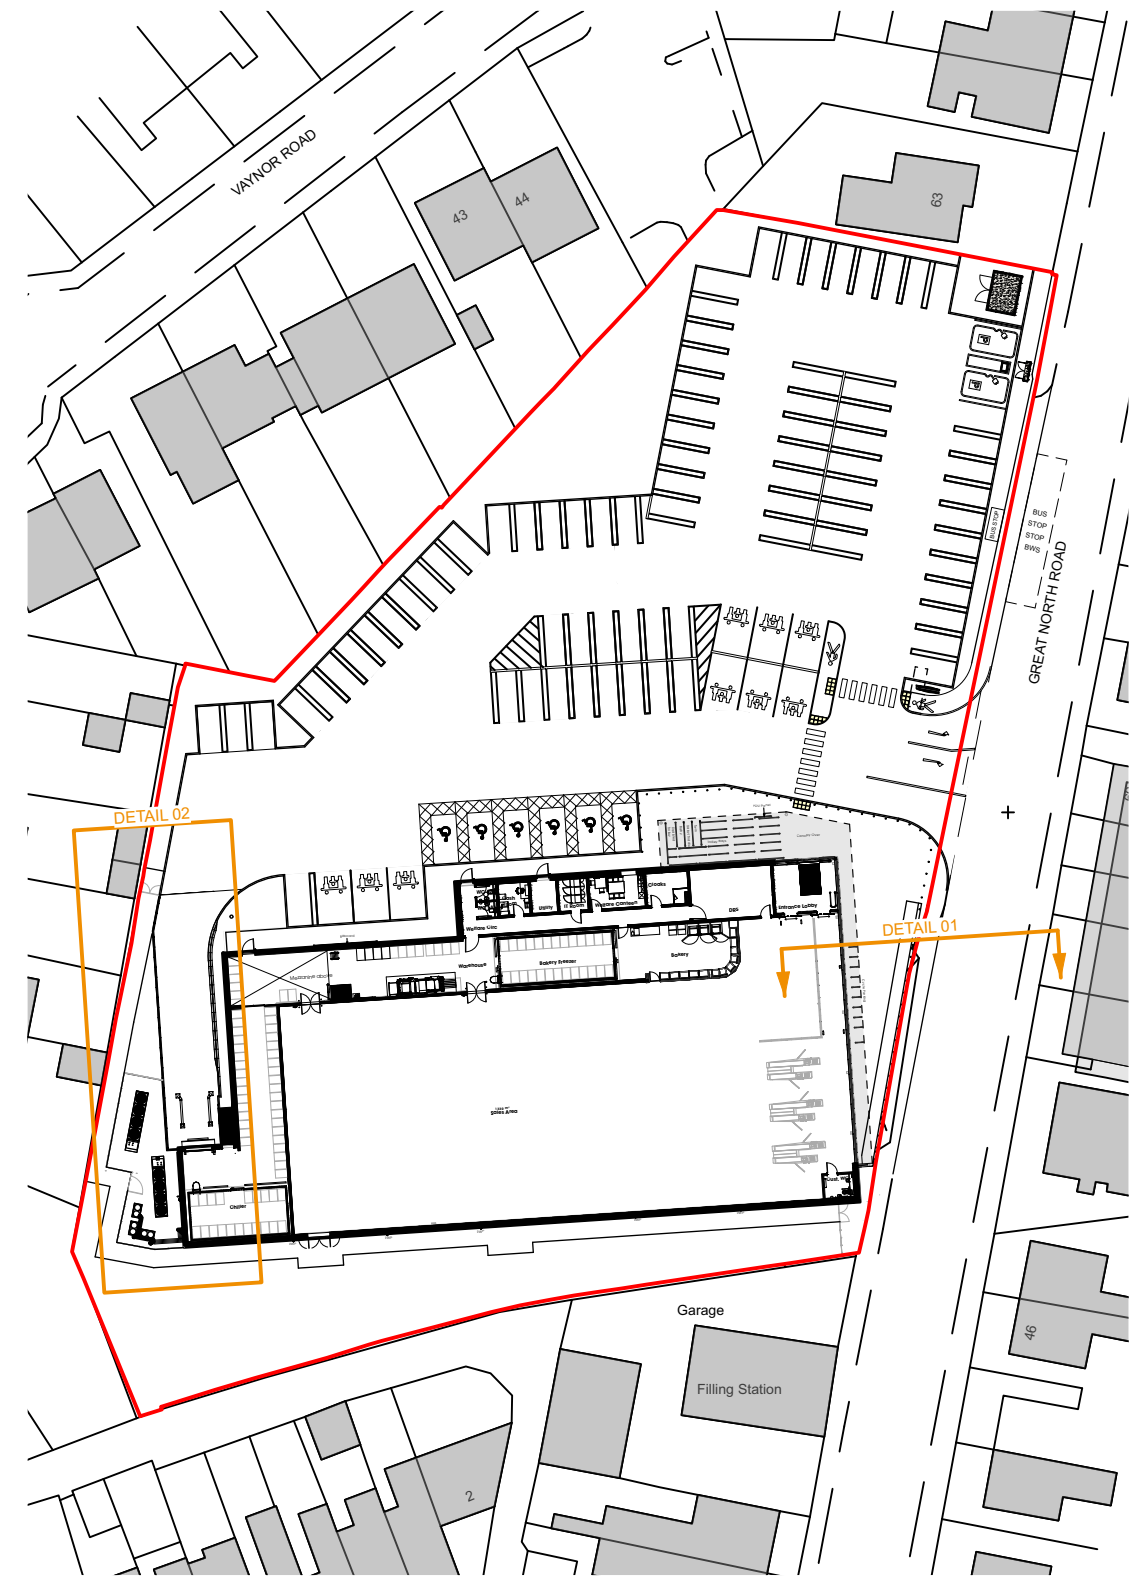


**PROPOSED SITE PLAN**  
SCALE 1:750

THIS DRAWING IS COPYRIGHT AND REMAINS THE PROPERTY OF HTC ARCHITECTS. IT MUST NOT BE REPRODUCED, USED, DISCLOSED OR TRANSMITTED TO THIRD PARTIES IN ANY FORM, IN WHOLE OR IN PART, WITHOUT PRIOR WRITTEN PERMISSION.

DO NOT SCALE!  
ALL DIMENSIONS SHOULD BE CHECKED ON SITE BEFORE WORK COMMENCES

Scale Bar 1:200

 

Rev.	Date	Description	BM	Drawn
B	09/04/2024	Acoustic fence updated as per consultants report	BM	
A	18/02/2024	Updated to the latest Lidl Specification (Feb 24)	BM	

**htcarchitects**

York Place Studio  
8 Britannia Street  
Leeds  
LS1 2DZ

T: (0113) 244 3457

W: www.htcarchitects.co.uk  
E: info@htcarchitects.co.uk

client  
Lidl GB Ltd.



project  
Milford Haven

drawing title  
Proposed Section and  
Elevation Details

date January 2024  
status Planning  
scale As stated  
drawn BM checked /  
job no. 3200 dwg no. P300 rev. B