


THIS DRAWING IS COPYRIGHT, AND REMAINS THE PROPERTY OF HTC ARCHITECTS. IT MUST NOT BE REPRODUCED, USED, DISCLOSED OR TRANSMITTED TO THIRD PARTIES IN ANY FORM, IN WHOLE OR IN PART, WITHOUT PRIOR WRITTEN PERMISSION.

ALL DIMENSIONS SHOULD BE CHECKED ON SITE BEFORE WORK COMMENCES

DESIGN SUBJECT TO FURTHER SURVEYS AND CONSULTANT INFORMATION

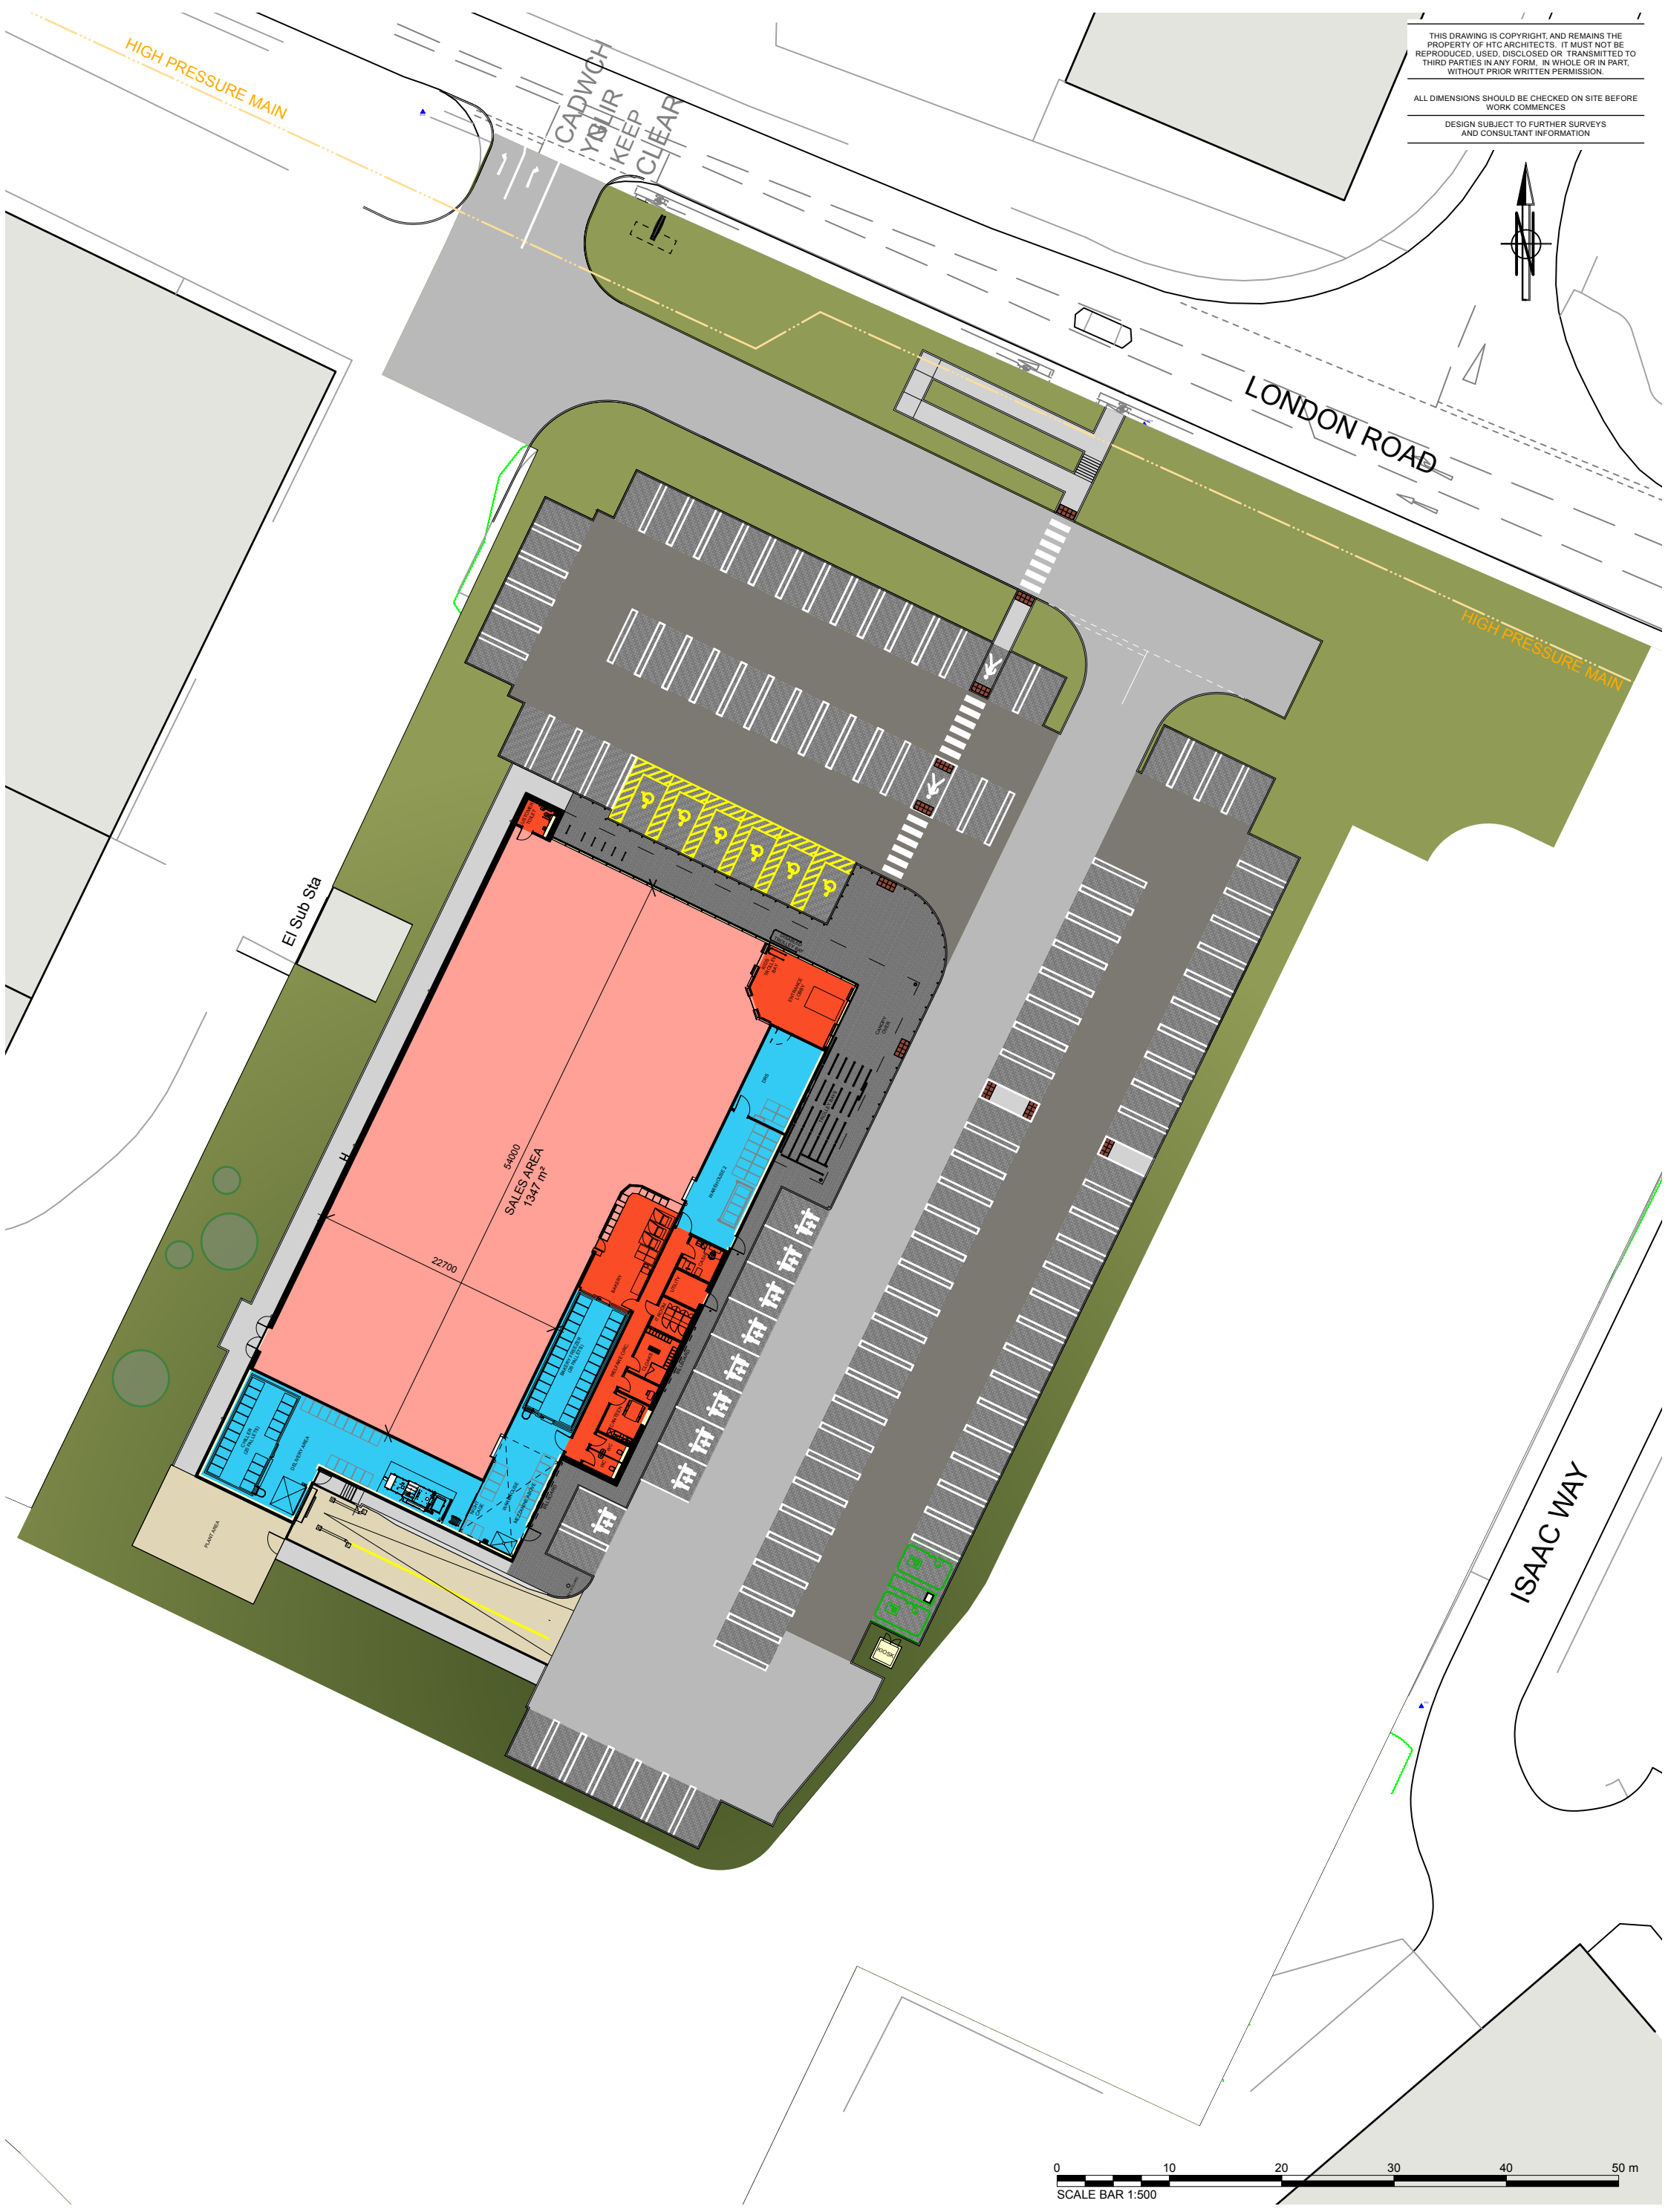

Rev	Date	Description	BMS
D	09/07/2025	UPDATED SURFACE TREATMENT FOLLOWING DRAINAGE CONSULTANTS REPORT	BMS
C	02/07/2025	Updated site plan following discussion with Highways and client	BMS
B	24/06/2025	Peach dotted line; added annotation. Boundaries remove	DK
A	18/06/2025	Updated to Latest Lidl Specification BBS 2025 T13	BMS



Chartered Practice

htcarchitects

York Place Studio
8 Britannia Street
Leeds
LS1 2DZ
T: (0113) 244 3457
W: www.htcarchitects.co.uk
E: info@htcarchitects.co.uk

client
Lidl GB Ltd.



project
Pembroke Dock

drawing title
Proposed GA Site Plan

date April 2025
status Planning
scale 1:500 @ ISO A3
drawn DK checked BM
job no. 3305 dwg no. P402 rev. D