


THIS DRAWING IS COPYRIGHT, AND REMAINS THE PROPERTY OF HTC ARCHITECTS. IT MUST NOT BE REPRODUCED, USED, DISCLOSED OR TRANSMITTED TO THIRD PARTIES IN ANY FORM, IN WHOLE OR IN PART, WITHOUT PRIOR WRITTEN PERMISSION.

ALL DIMENSIONS SHOULD BE CHECKED ON SITE BEFORE WORK COMMENCES

DESIGN SUBJECT TO FURTHER SURVEYS AND CONSULTANT INFORMATION

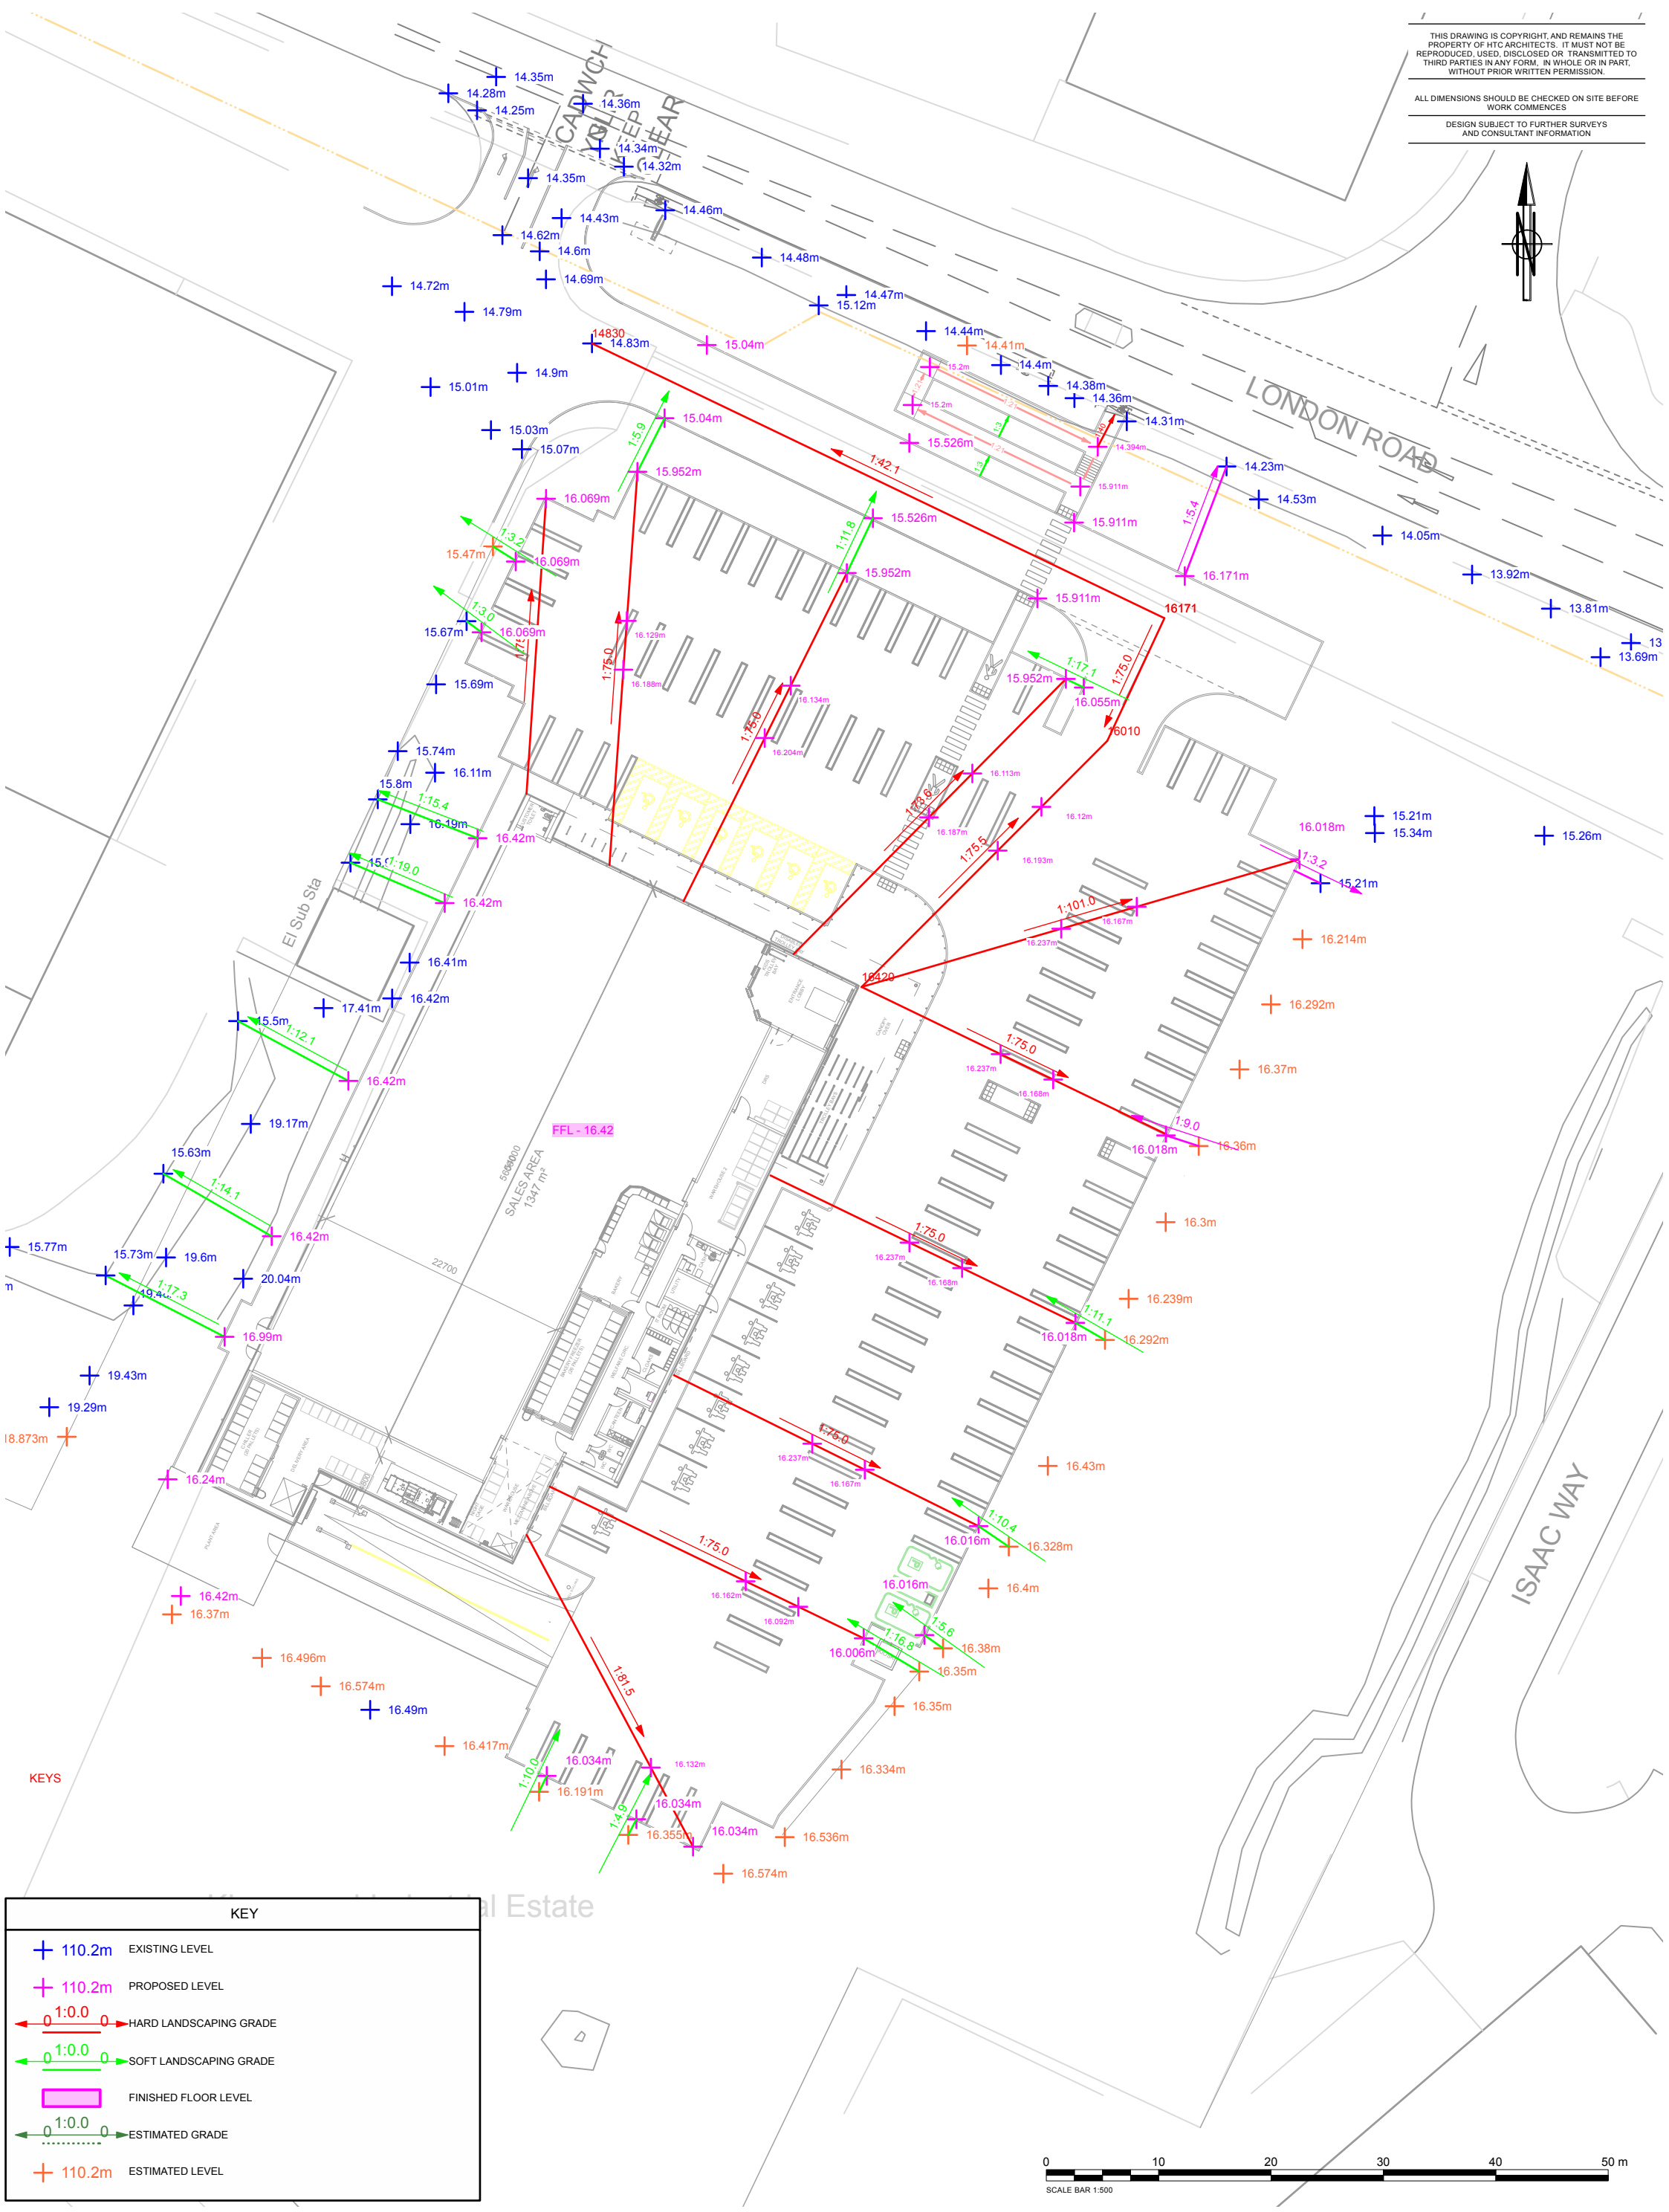

KEYS

KEY

- + 110.2m EXISTING LEVEL
- + 110.2m PROPOSED LEVEL
- 1:0.0 — HARD LANDSCAPING GRADE
- 1:0.0 — SOFT LANDSCAPING GRADE
- FINISHED FLOOR LEVEL
- 1:0.0 — ESTIMATED GRADE
- + 110.2m ESTIMATED LEVEL



Updated site plan following discussion with Highways
C 02/07/2025 and client
B 24/06/2025 boundaries removed, more proposed levels shown
A 16/06/2025 Updated to Latest Lid Specification BBS 2025 T13
Rev Date Description



RIBA
Architects
Registration
Board
Chartered Practice

htcarchitects

York Place Studio
8 Britannia Street
Leeds
LS1 2DZ
T: (0113) 244 3457
W: www.htcarchitects.co.uk
E: info@htcarchitects.co.uk

client
Lidl GB Ltd.



project
Pembroke Dock

drawing title
Proposed Levels Strategy

date **April 2025**
status **Planning**
scale **1:500 @ ISO A3**
drawn **DK** checked **BM**
job no. **3305** dwg no. **P405** rev. **C**