


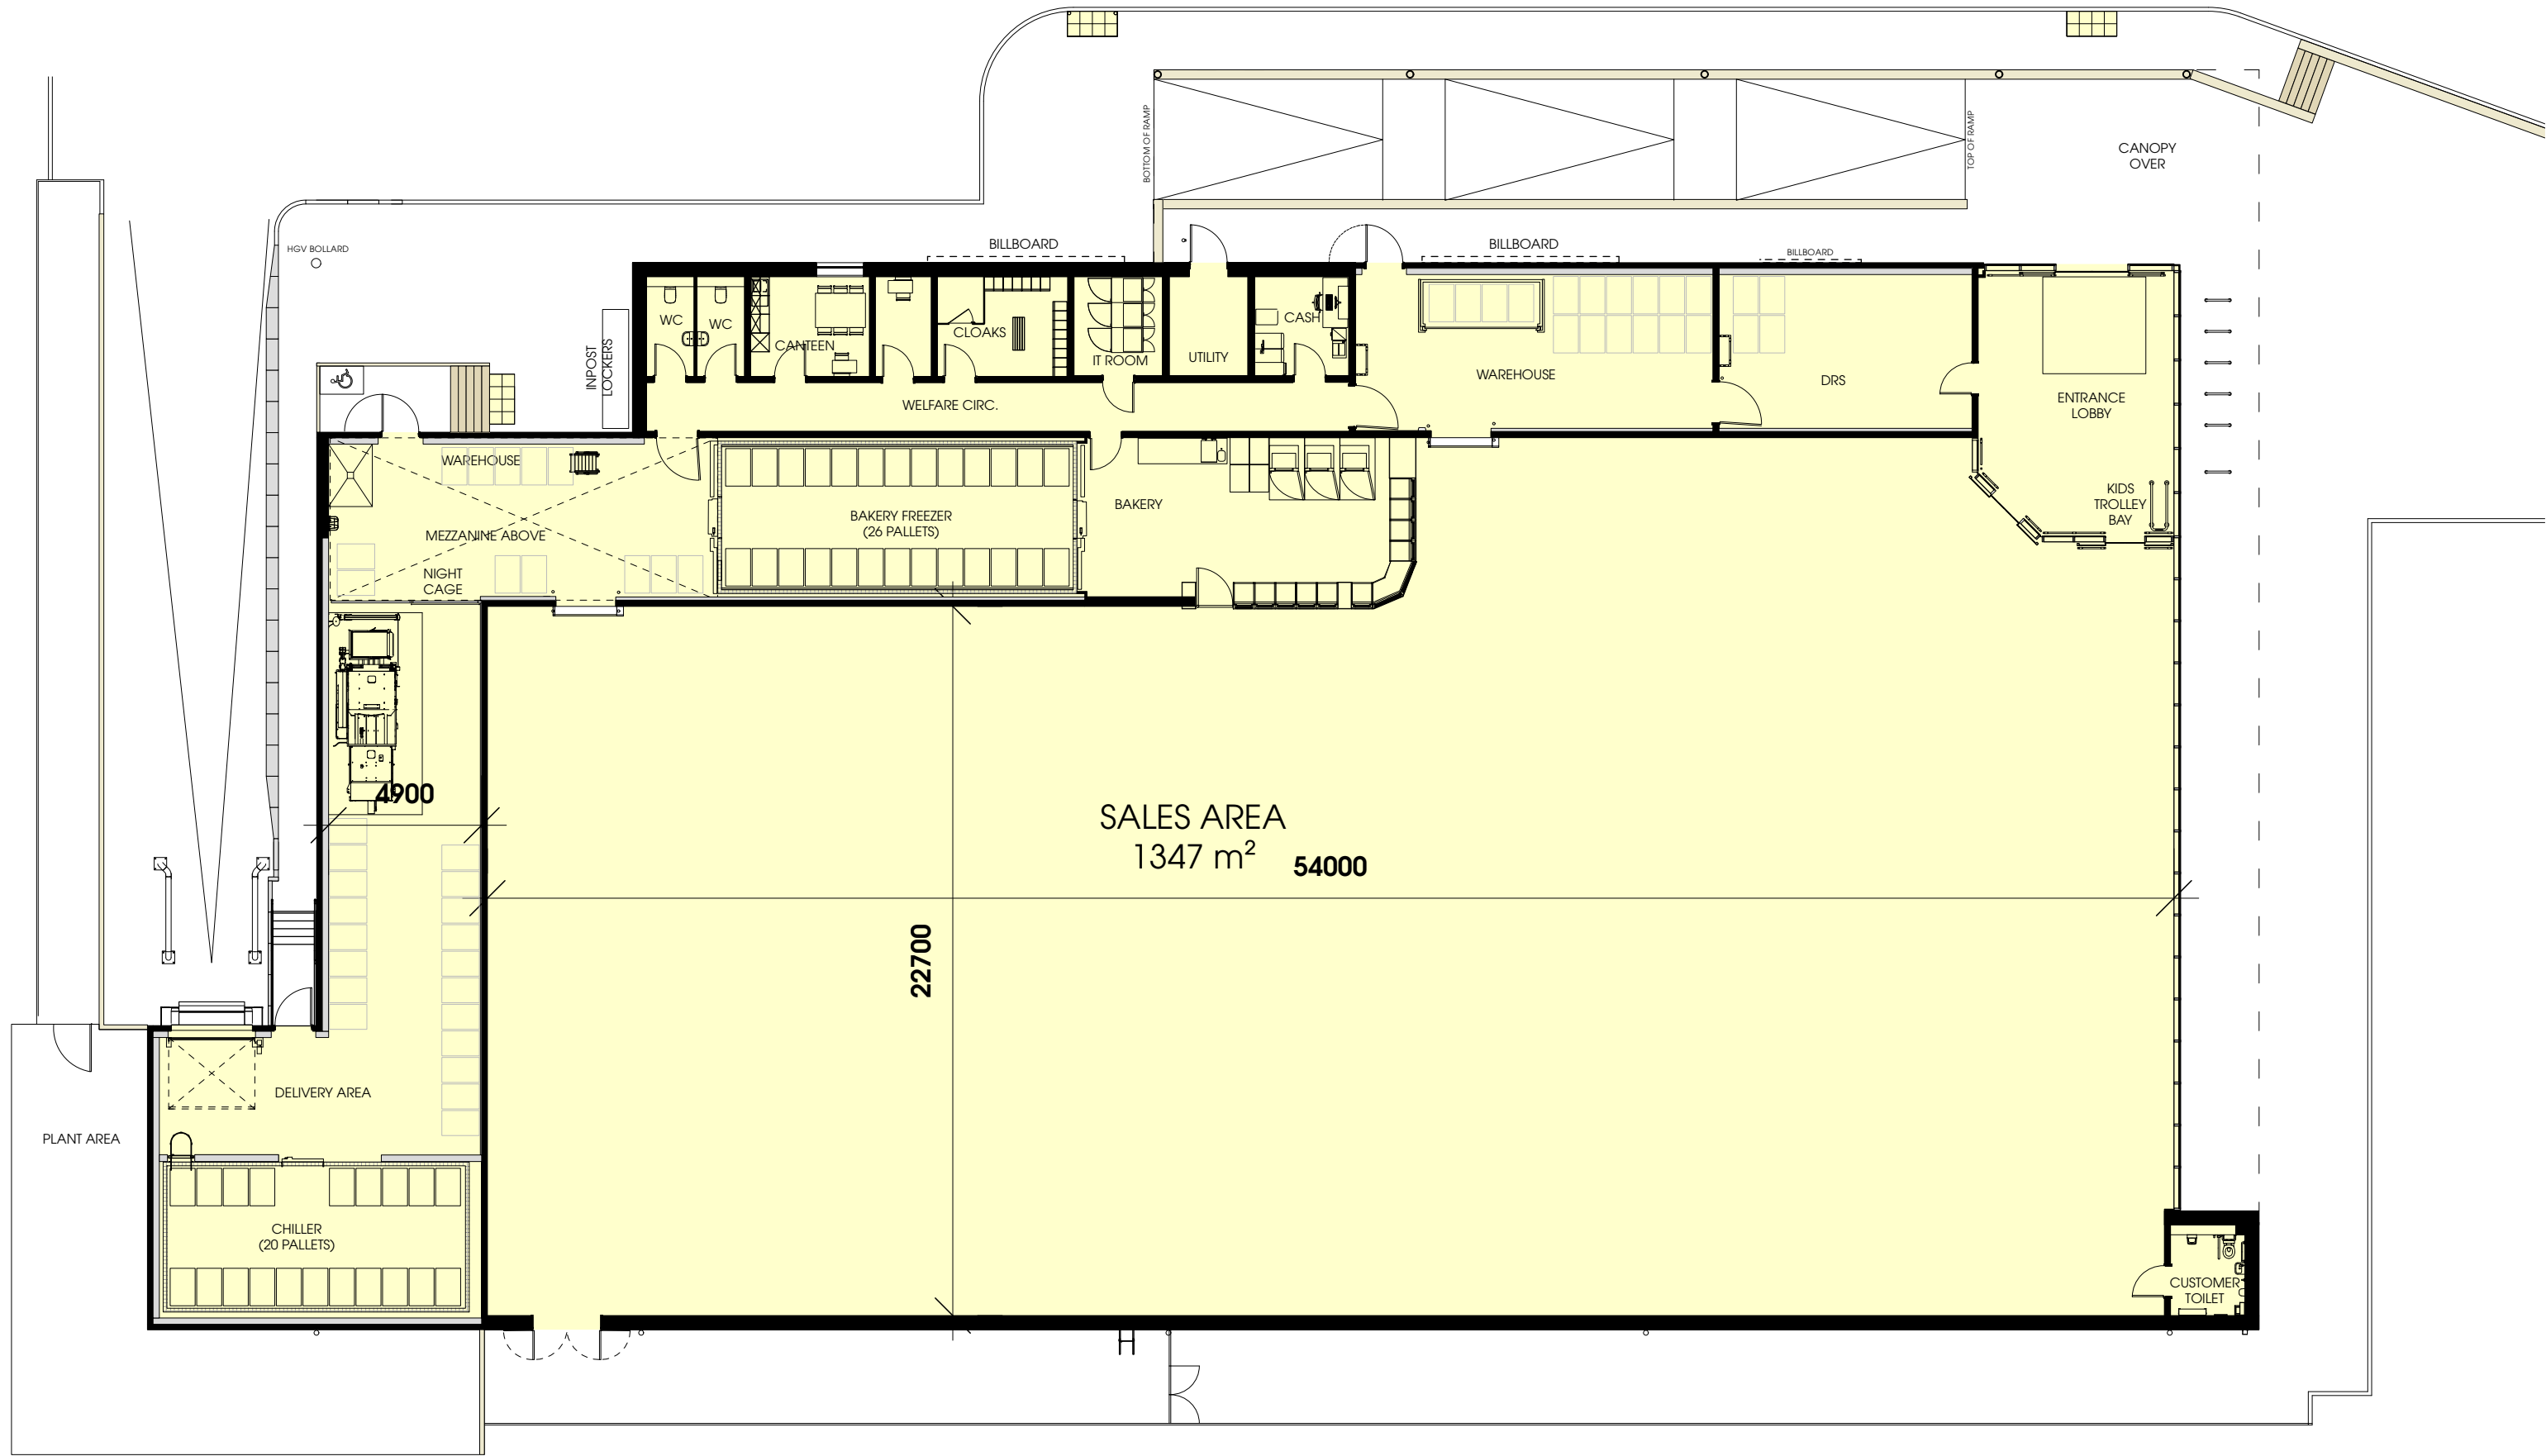

THIS DRAWING IS COPYRIGHT, AND REMAINS THE PROPERTY OF HTC ARCHITECTS. IT MUST NOT BE REPRODUCED, USED, DISCLOSED OR TRANSMITTED TO THIRD PARTIES IN ANY FORM, IN WHOLE OR IN PART, WITHOUT PRIOR WRITTEN PERMISSION.



A 10/09/2026 Added North Arrow			BMS	
Rev.	Date	Description	Drawn	

htcarchitects
York Place Studio
8 Britannia Street
Leeds
LS1 2DZ
T: (0113) 244 3457
W: www.htcarchitects.co.uk
E: info@htcarchitects.co.uk

client
Lidl GB Ltd.



project
**Cwmann,
Lampeter**
drawing title
Ground Floor Plan

date **June 2026**
status **Planning**
scale **1:200 @ A3**
drawn **NG** checked **BMS**
job no. **3384** dwg no. **P1100** rev. **A**