


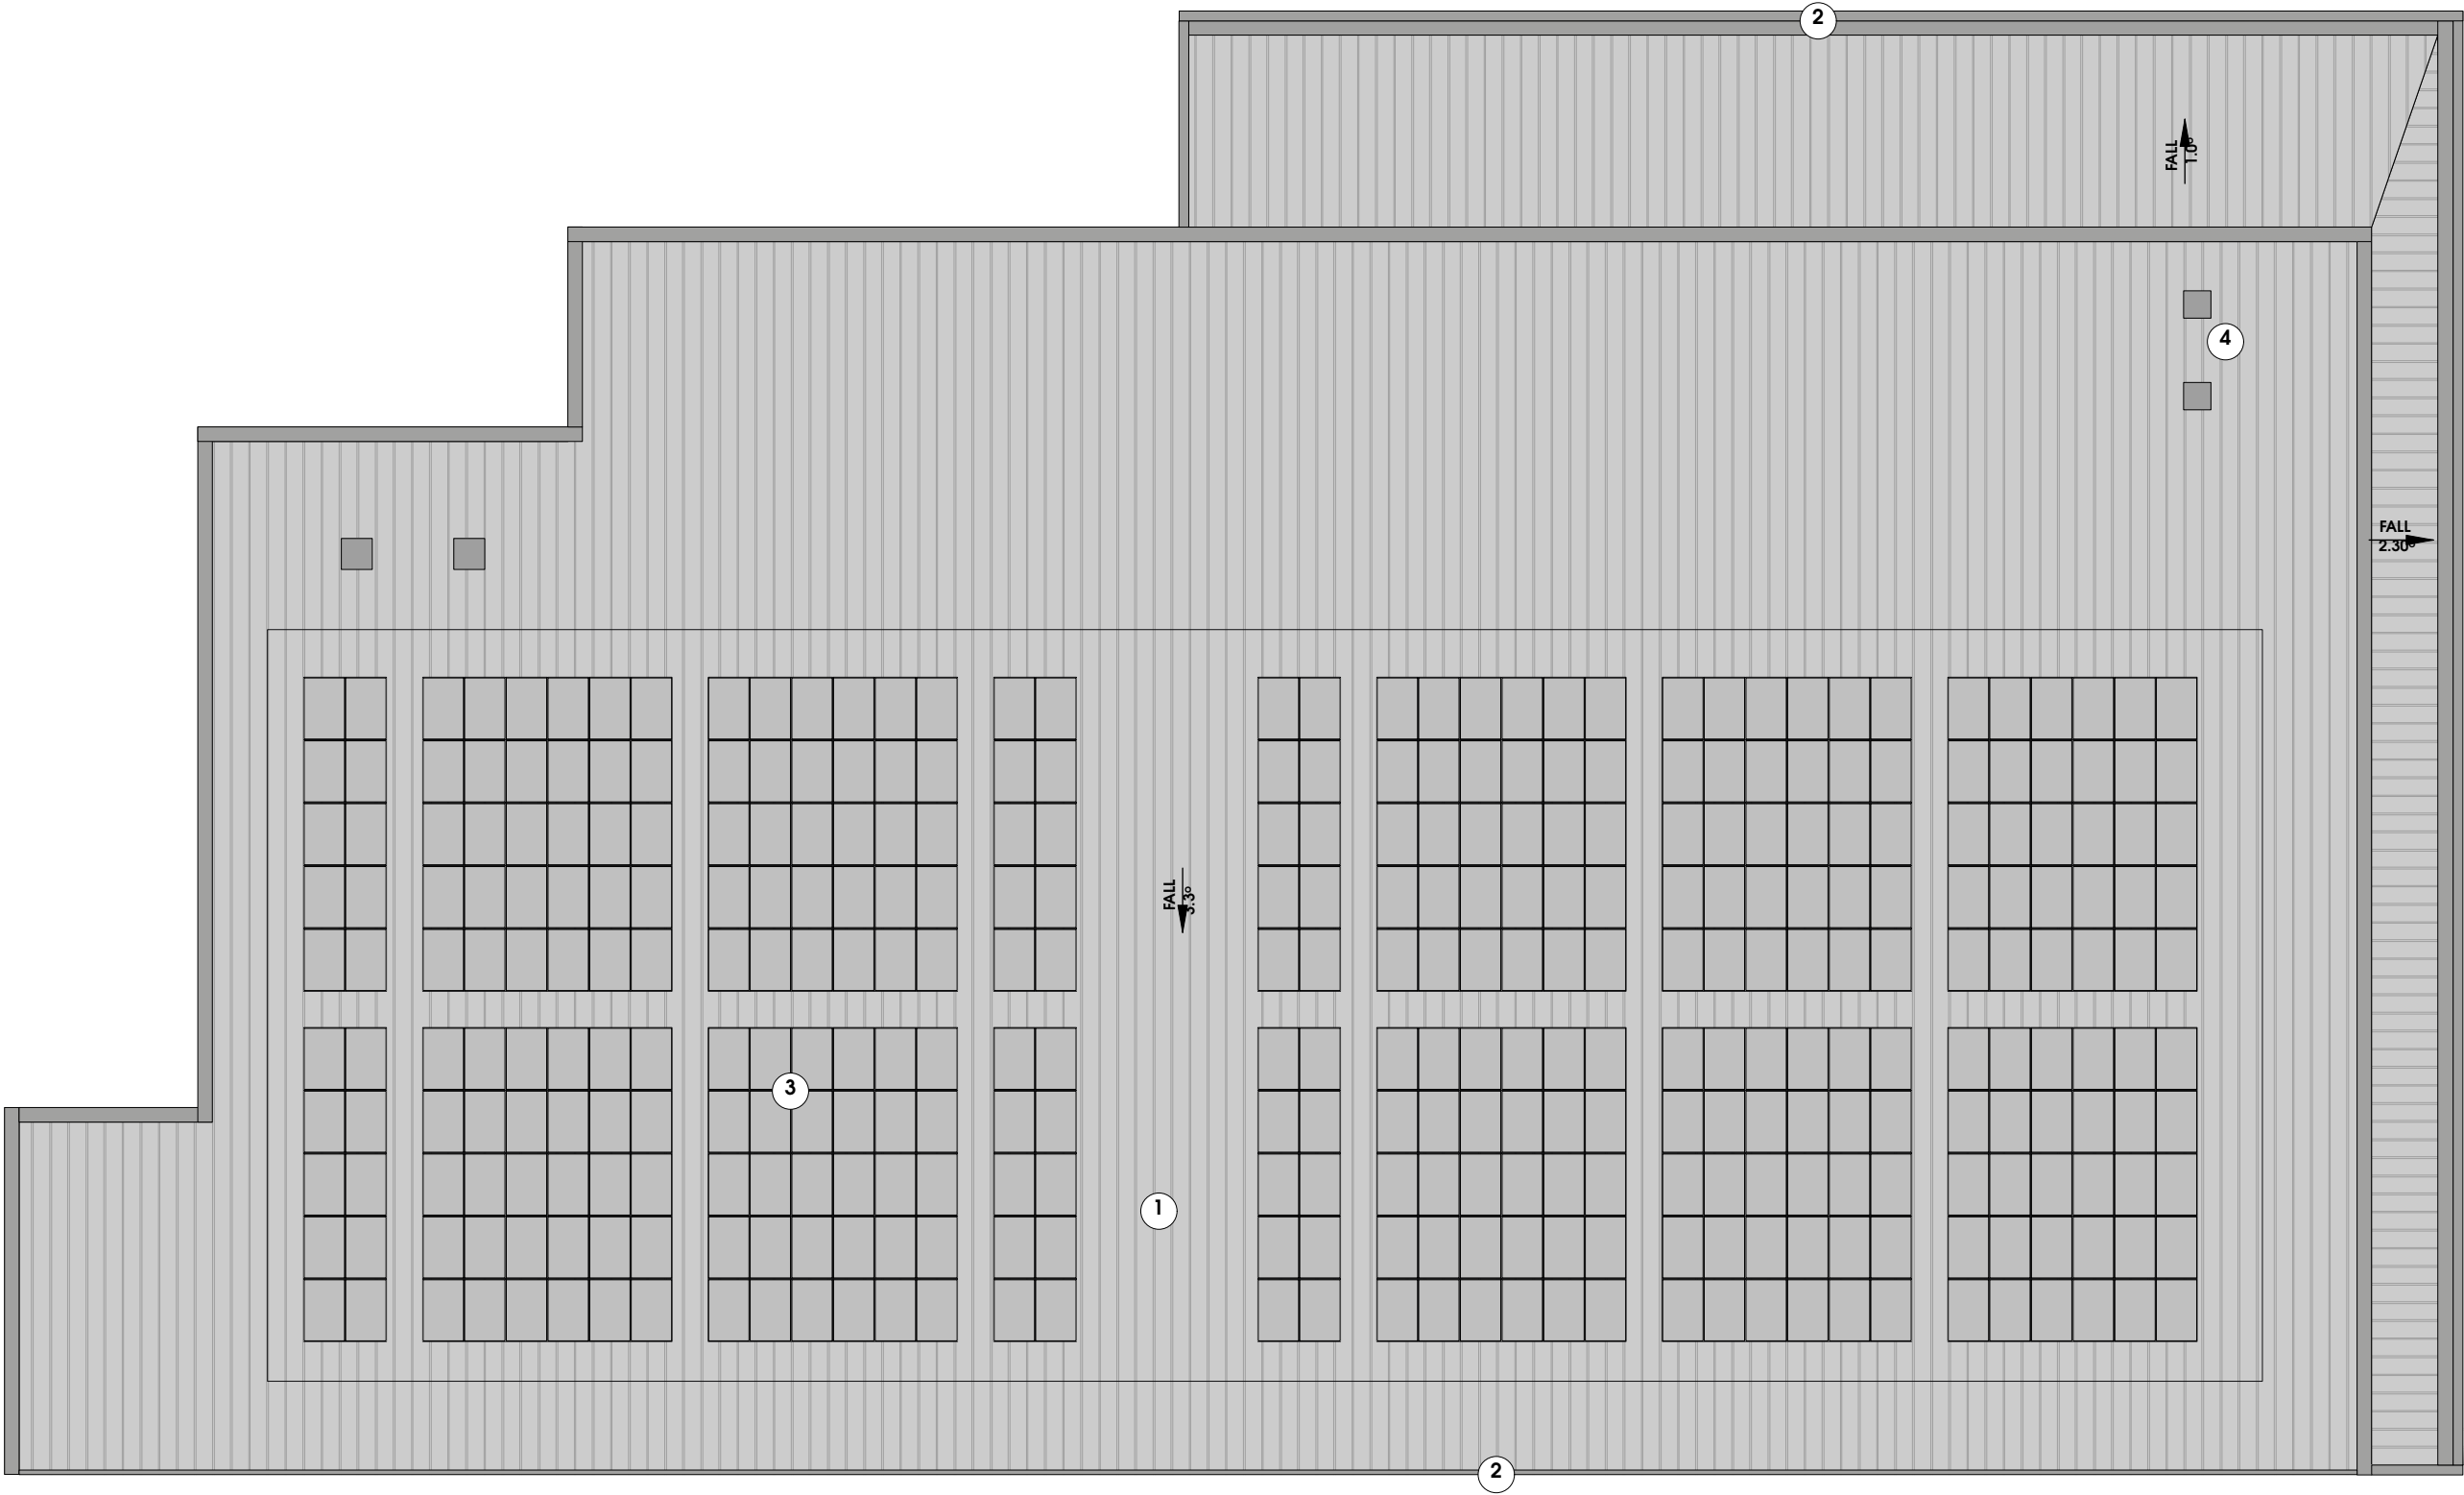

KEY	
1	ROOF CLADDING COLOUR: SILVER METALLIC (RAL 9006)
2	GUTTER AND DOWNPIPES COLOUR: SILVER METALLIC (RAL 9006)
3	PV PANELS - (INDICATIVE ONLY)
4	M&E - (INDICATIVE ONLY) SUBJECT TO SPECIALIST DESIGN AND DETAILS

THIS DRAWING IS COPYRIGHT, AND REMAINS THE PROPERTY OF HTC ARCHITECTS. IT MUST NOT BE REPRODUCED, USED, DISCLOSED OR TRANSMITTED TO THIRD PARTIES IN ANY FORM, IN WHOLE OR IN PART, WITHOUT PRIOR WRITTEN PERMISSION.



Revisions		
Rev.	Date	Description
A	10/09/2026	Added North Arrow

htcarchitects
York Place Studio
8 Britannia Street
Leeds
LS1 2DZ
T: (0113) 244 3457
W: www.htcarchitects.co.uk
E: info@htcarchitects.co.uk

BMS
Drawn

client
Lidl GB Ltd.

project
**Cwmann,
Lampeter**

drawing title
Roof Plan

date **June 2026**

status **Planning**

scale **1:200 @ A3**

drawn **NG** checked **BMS**

job no. **3384** dwg no. **P1101** rev. **A**

