




NORTH WEST ELEVATION

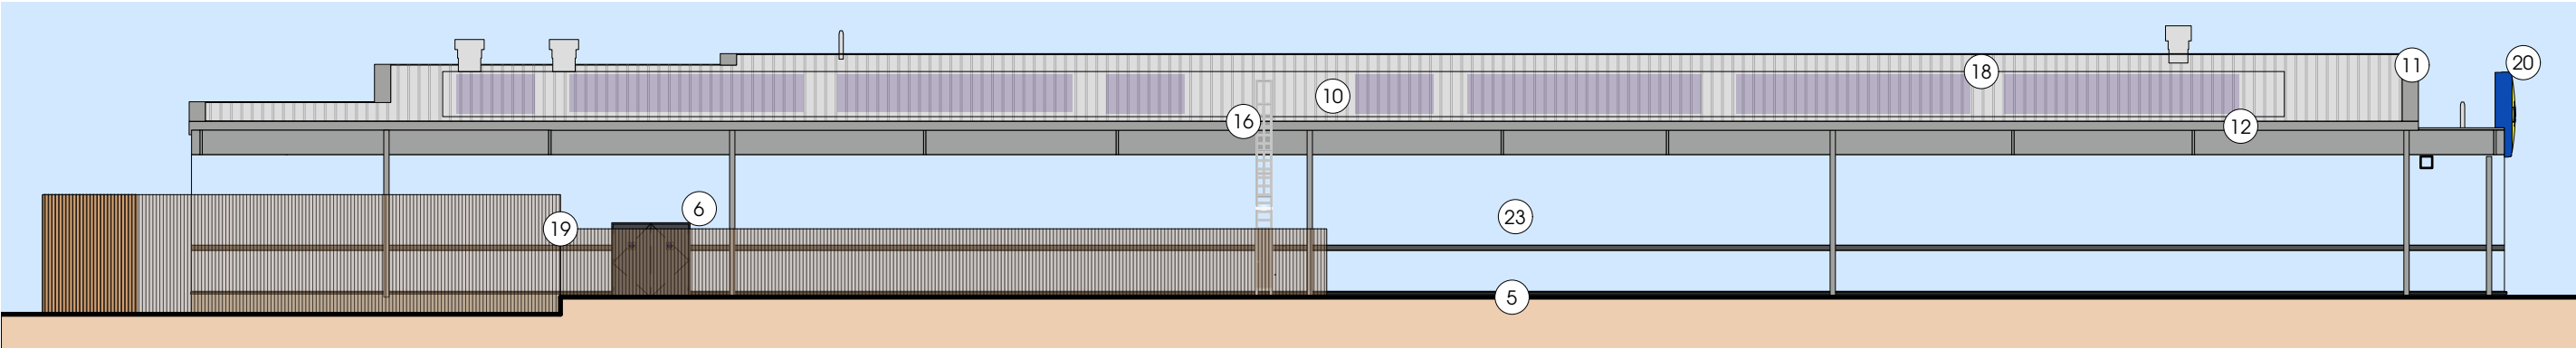

SOUTH EAST ELEVATION

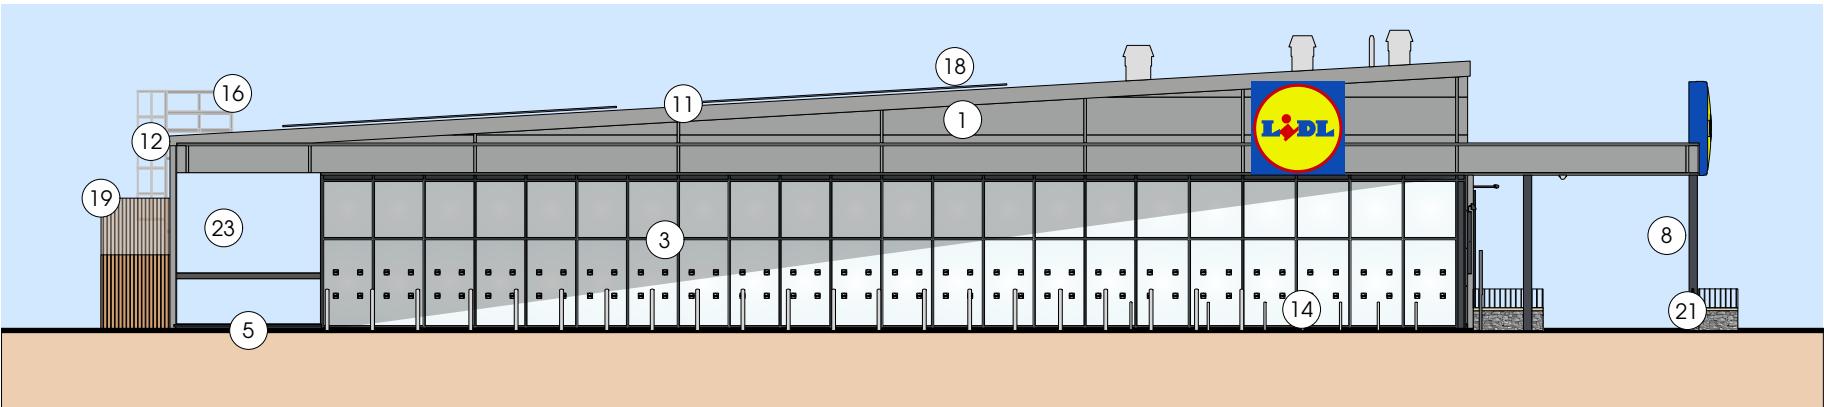

NORTH EAST ELEVATION

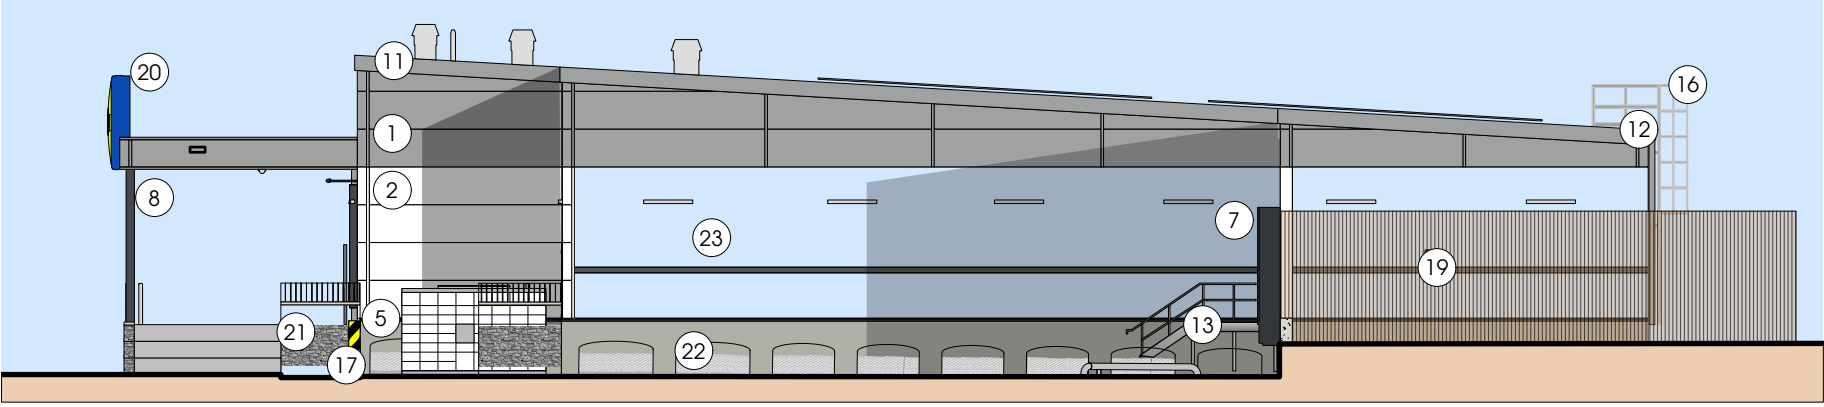


SOUTH WEST ELEVATION

MATERIALS KEY

- | | |
|----|--|
| 1 | INSULATED METAL CLADDING PANELS - COLOUR: GREY (RAL 9006) |
| 2 | INSULATED METAL CLADDING PANELS - COLOUR: WHITE (RAL 9010) |
| 3 | CURTAIN WALLING - DOUBLE GLAZED UNITS - COLOUR: GREY (RAL 7024). CURTAIN WALL TO BE FITTED WITH SUN BLINDS TO PROVIDE GLARE PROTECTION. |
| 4 | ENTRANCE DOORS - DOUBLE GLAZED UNITS - COLOUR: GREY (RAL 7024) |
| 5 | BLOCKWORK RENDER - COLOUR: GREY (RAL 9006) |
| 6 | POWDER COATED STEEL DOORS -COLOUR: GREY (RAL 7024) |
| 7 | SECTIONAL DOOR - COLOUR: GREY (RAL 7024) |
| 8 | CANOPY COLUMN -COLOUR: GREY (RAL 7024) |
| 9 | NON OPENABLE FIXED SAFETY GLASS WINDOWS - COLOUR: GREY (RAL 7024) |
| 10 | METAL COMPOSITE INSULATED ROOF PANELS - COLOUR: GREY (RAL 9006) |
| 11 | STEEL COPING FLASHING TO ROOF PERIMETER - COLOUR: GREY (RAL 9006) TO MATCH CLADDING. |
| 12 | ALUMINIUM GUTTERS AND RAIN WATER PIPES - COLOUR: GREY (RAL 9006) TO MATCH CLADDING. |
| 13 | GALVANISED METAL DRIVERS STEPS, STAIRCASE AND BALLUSTERS WITH HANDRAILS. ALL STEPS TO BE CONSTRUCTED IN ACCORDANCE WITH BUILDING REGS PART K. |
| 14 | STAINLESS STEEL CYCLE STANDS, 750mm HIGH, ROOT FIXED TO CONCRETE FOUNDATION. |
| 15 | BILLBOARD SIGNAGE INDICATIVE ONLY - FRAME COLOUR: GREY (RAL 7024) |
| 16 | FIXED EXTERNAL CAT LADDER PROVIDING ROOF ACCESS. CAT LADDER TO BE LOCKABLE. |
| 17 | CONCRETE FILLED GALVANISED STEEL HGV BOLLARD PAINTED BLACK & YELLOW AT 45DEG. |
| 18 | PV PANELS (INDICATIVE ONLY) |
| 19 | 2m CLOSE BOARDED TIMBER FENCE (3.5m ACCOUSTIC TIMBER FENCE AROUND PLANT AREA) |
| 20 | LIDL SIGN. SUPPORTING FRAME - COLOUR: BLUE (RAL 5010). |
| 21 | LOCALLY SOURCED 'DRY STONE' WALLING - COLOUR: GREY WITH - 75mm ASHLAR CLEAN CUT CAPPING STONE - COLOUR: BUFF AND - GALVANISED METAL VERTICAL RAILING - COLOUR: GREY (RAL 7024) |
| 22 | PROTECTION MESH FOR UNDERCROFT |
| 23 | LOCALLY SOURCED 'DRY STONE' WALLING - COLOUR: GREY |

THIS DRAWING IS COPYRIGHT, AND REMAINS THE PROPERTY OF HTC ARCHITECTS. IT MUST NOT BE REPRODUCED, USED, DISCLOSED OR TRANSMITTED TO THIRD PARTIES IN ANY FORM, IN WHOLE OR IN PART, WITHOUT PRIOR WRITTEN PERMISSION.

 

Rev	Date	Description	Drawn

htcarchitects
York Place Studio
8 Britannia Street
Leeds
LS1 2DZ
T: 0113 244 3457
W: www.htcarchitects.co.uk
E: info@htcarchitects.co.uk

client
Lidl GB Ltd.



project
Cwmann,
Lampeter
drawing title
Proposed Elevations

date June 2026
status Planning
scale 1:200 @ A3
drawn NG checked BMS
job no. 3384 dwg no. P1200 rev.