




SECTION A-A
SCALE 1:500

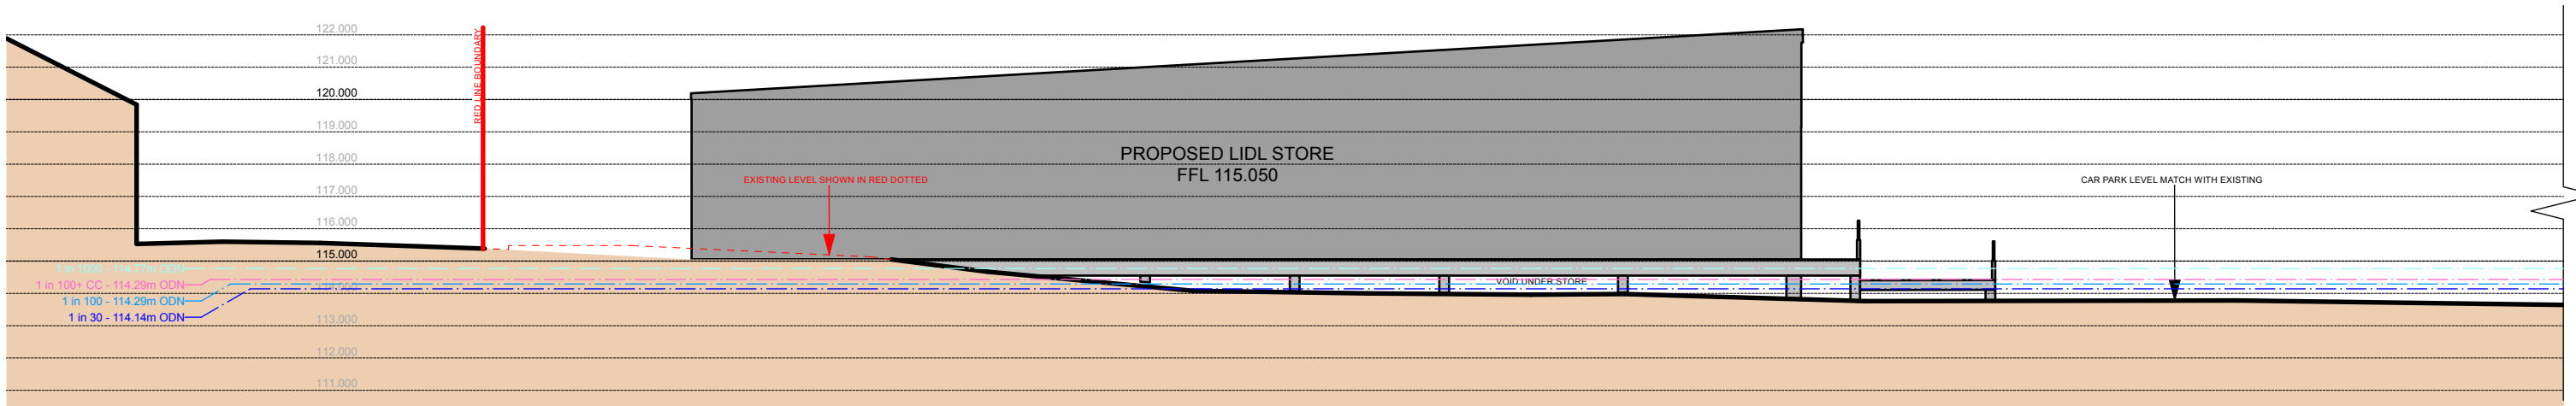

SECTION A-A 1
SCALE 1:200

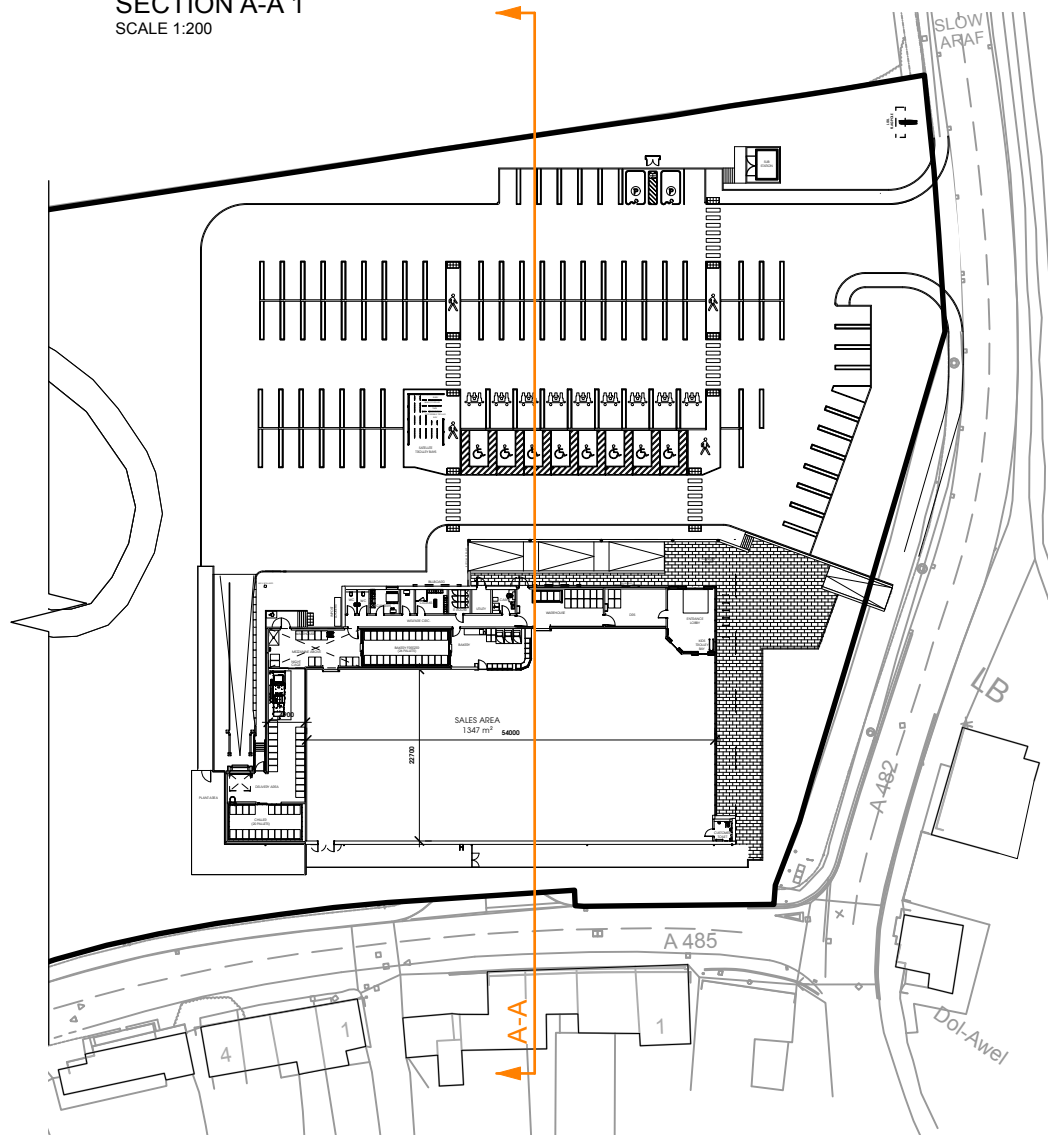

SITE PLAN [PARTIAL]
SCALE 1:1000

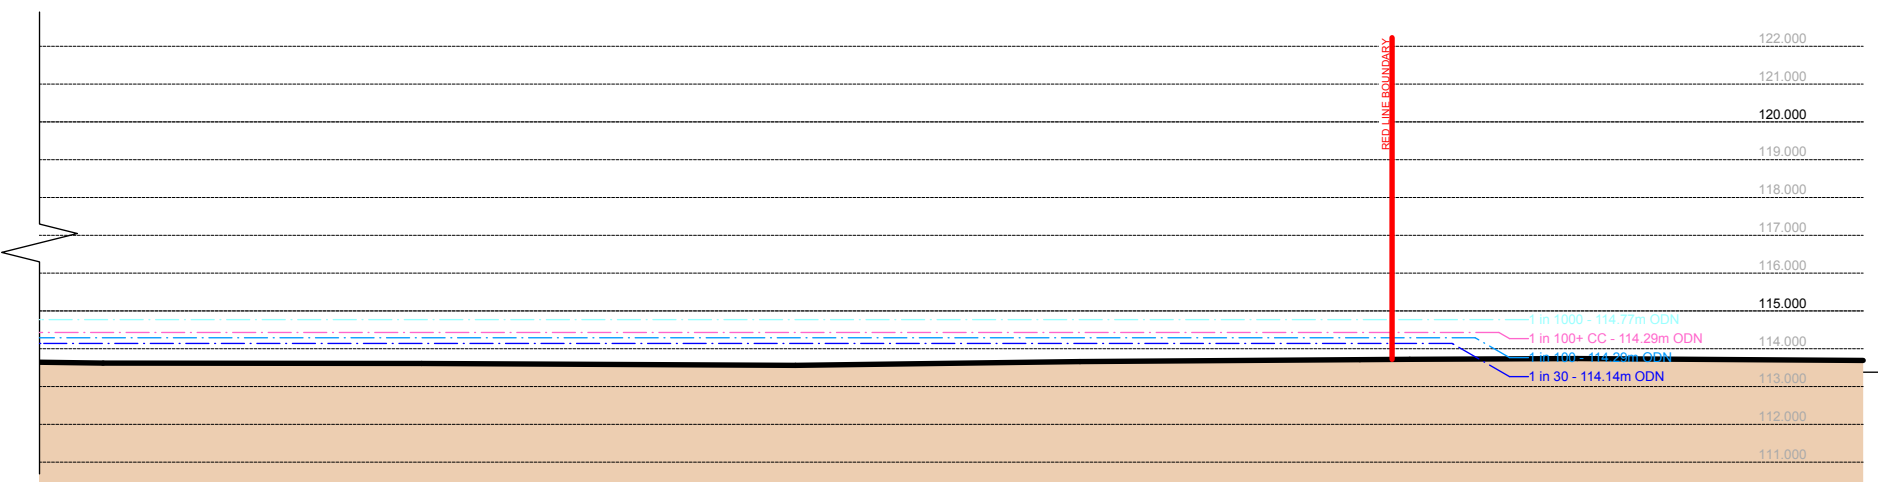

SECTION A-A 2
SCALE 1:200



Scale Bar 1:200

Rev.	Date	Description	Drawn
------	------	-------------	-------

htcarchitects

York Place Studio
8 Britannia Street
Leeds
LS1 2DZ
T: (0113) 244 3457

W: www.htcarchitects.co.uk
E: info@htcarchitects.co.uk

client
Lidl GB Ltd.



project
**Cwmann,
Lampeter**

drawing title
Proposed GA Section A-A

date **August 2026**

status **Planning**

scale **AS NOTED**

drawn **BMS** checked **-**

job no. **3384** dwg no. **P1301** rev.