


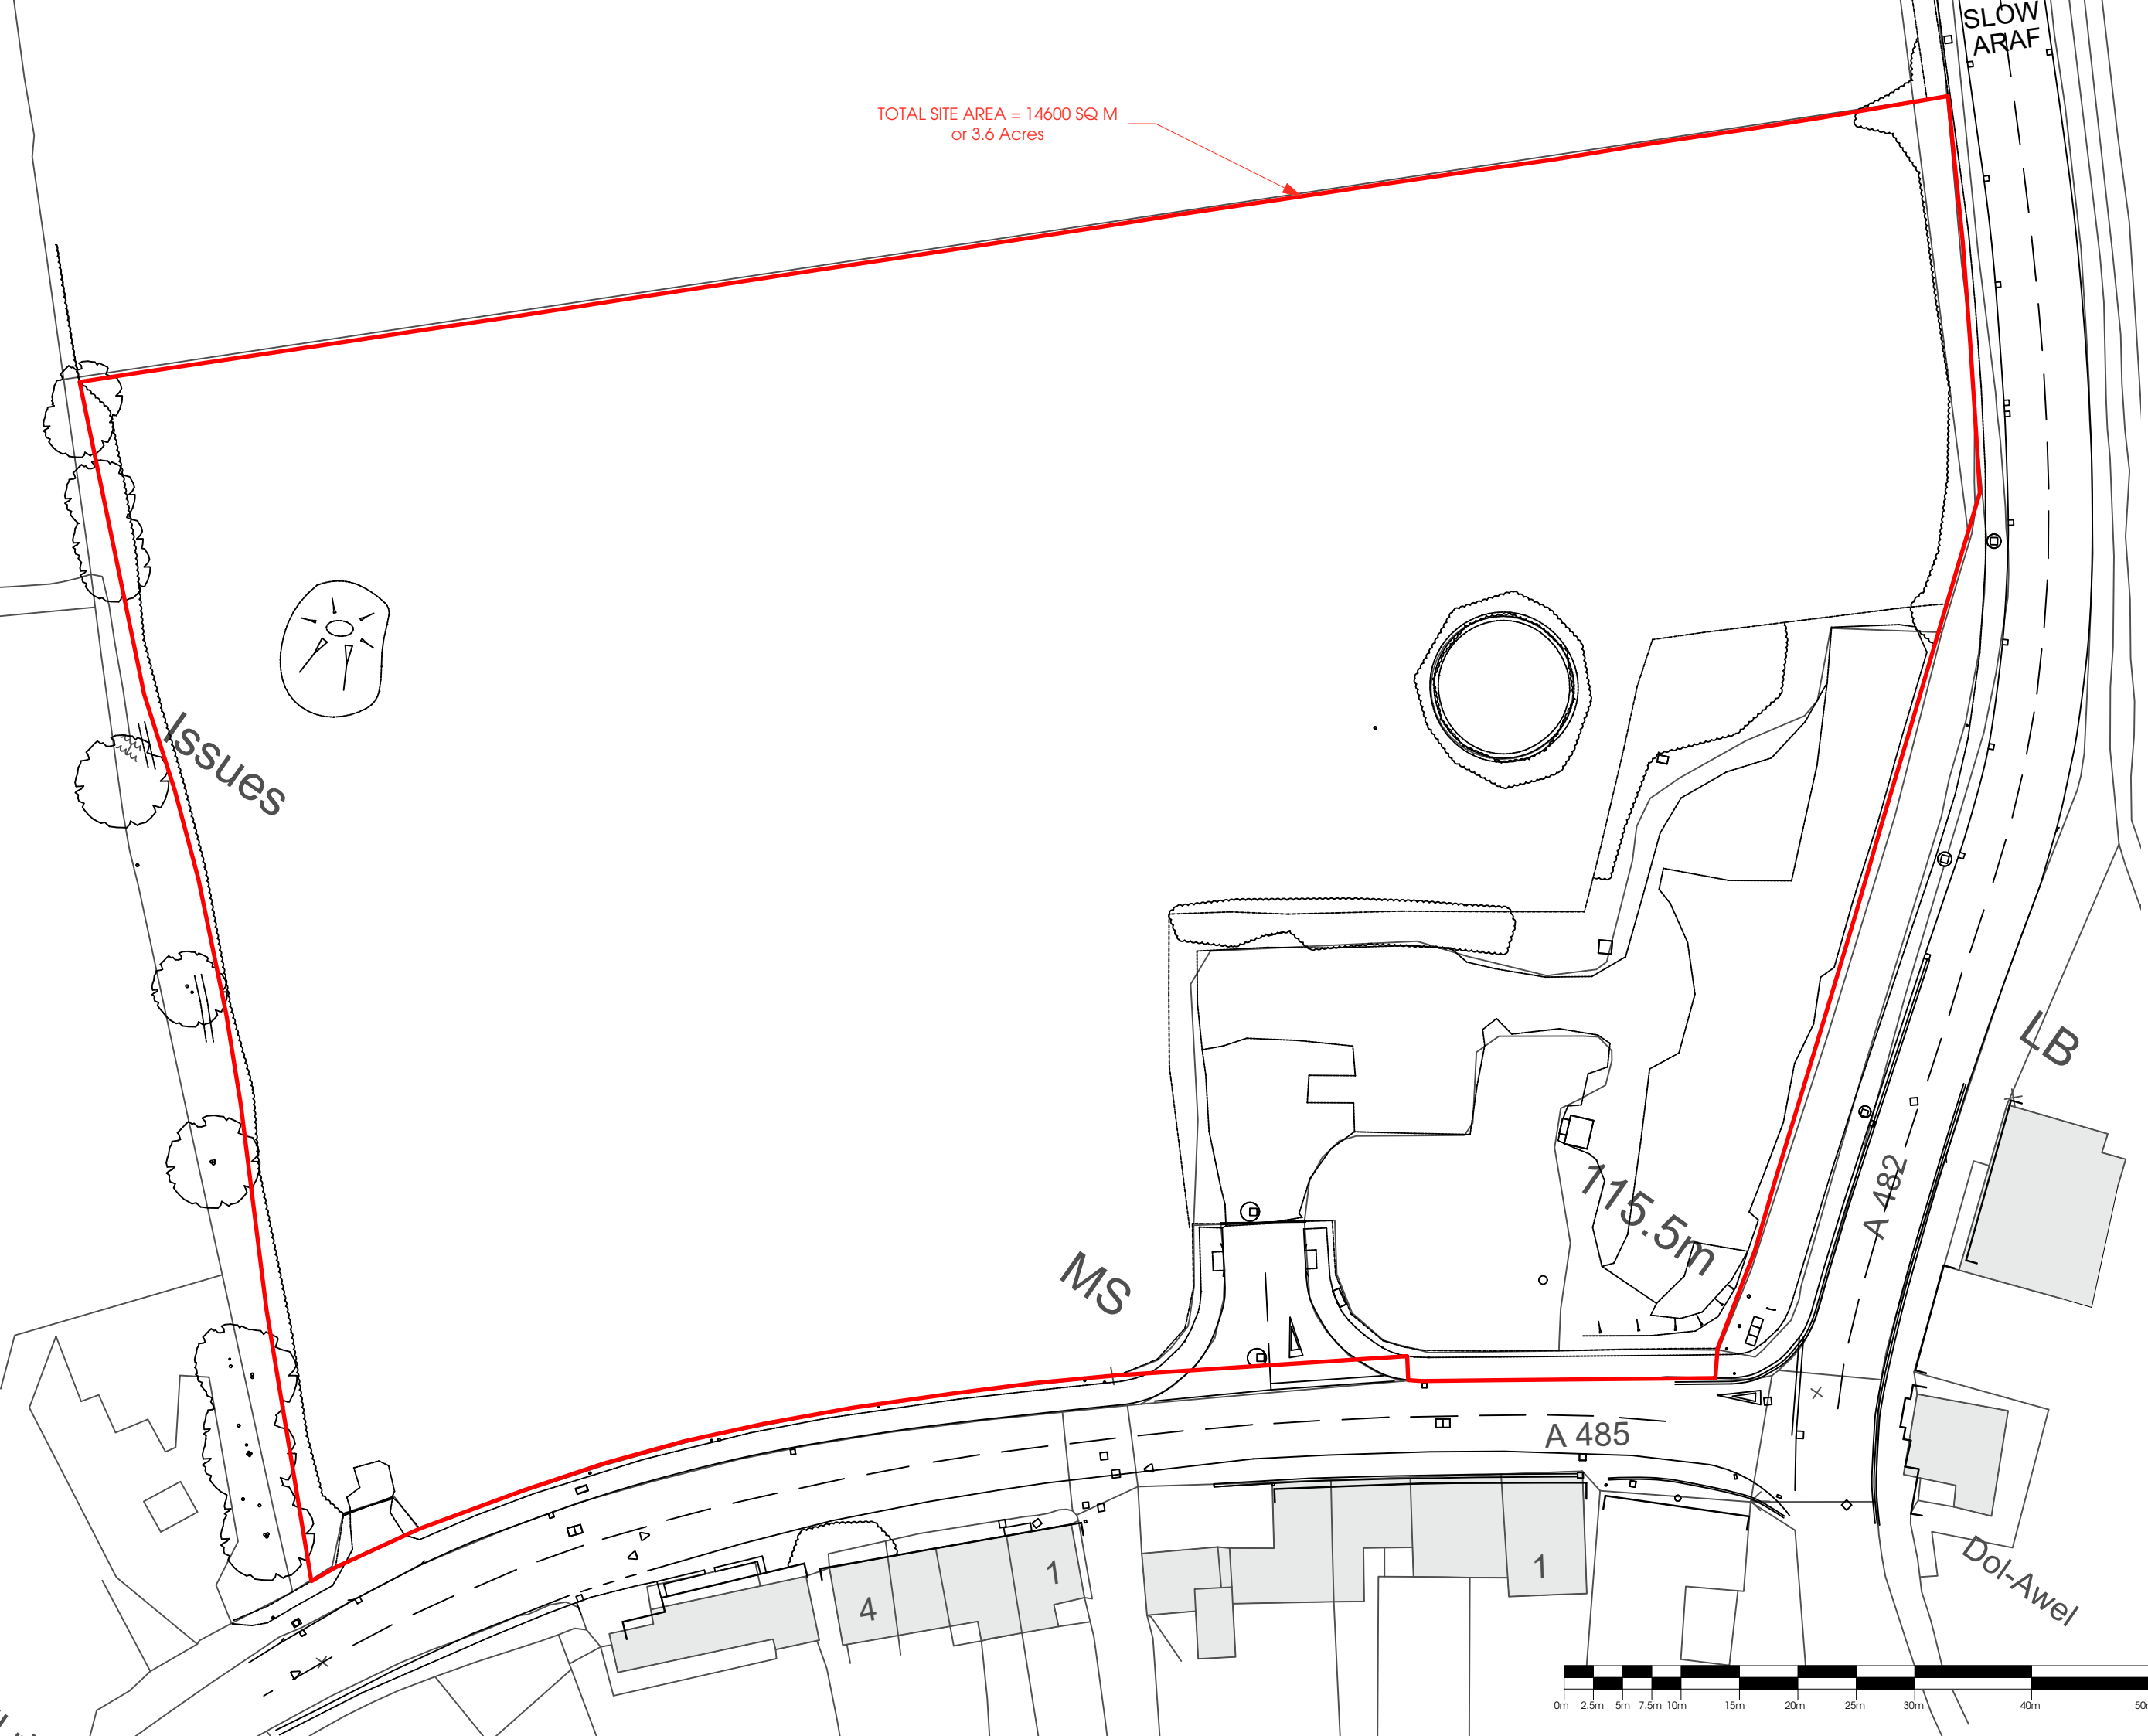

THIS DRAWING IS COPYRIGHT, AND REMAINS THE PROPERTY OF HTC ARCHITECTS. IT MUST NOT BE REPRODUCED, USED, DISCLOSED OR TRANSMITTED TO THIRD PARTIES IN ANY FORM, IN WHOLE OR IN PART, WITHOUT PRIOR WRITTEN PERMISSION.



51

Rev.	Date	Description	Drawn
------	------	-------------	-------

htcarchitects

York Place Studio
8 Britannia Street
Leeds
LS1 2DZ
T: (0113) 244 3457

W: www.htcarchitects.co.uk
E: info@htcarchitects.co.uk

client
Lidl GB Ltd.



project
Cwmann,
Lampeter

drawing title
Existing Site Plan

date June 2026
status Planning
scale 1:500 @ A3
drawn NG checked BMS
job no. 3384 dwg no. P1401 rev.