


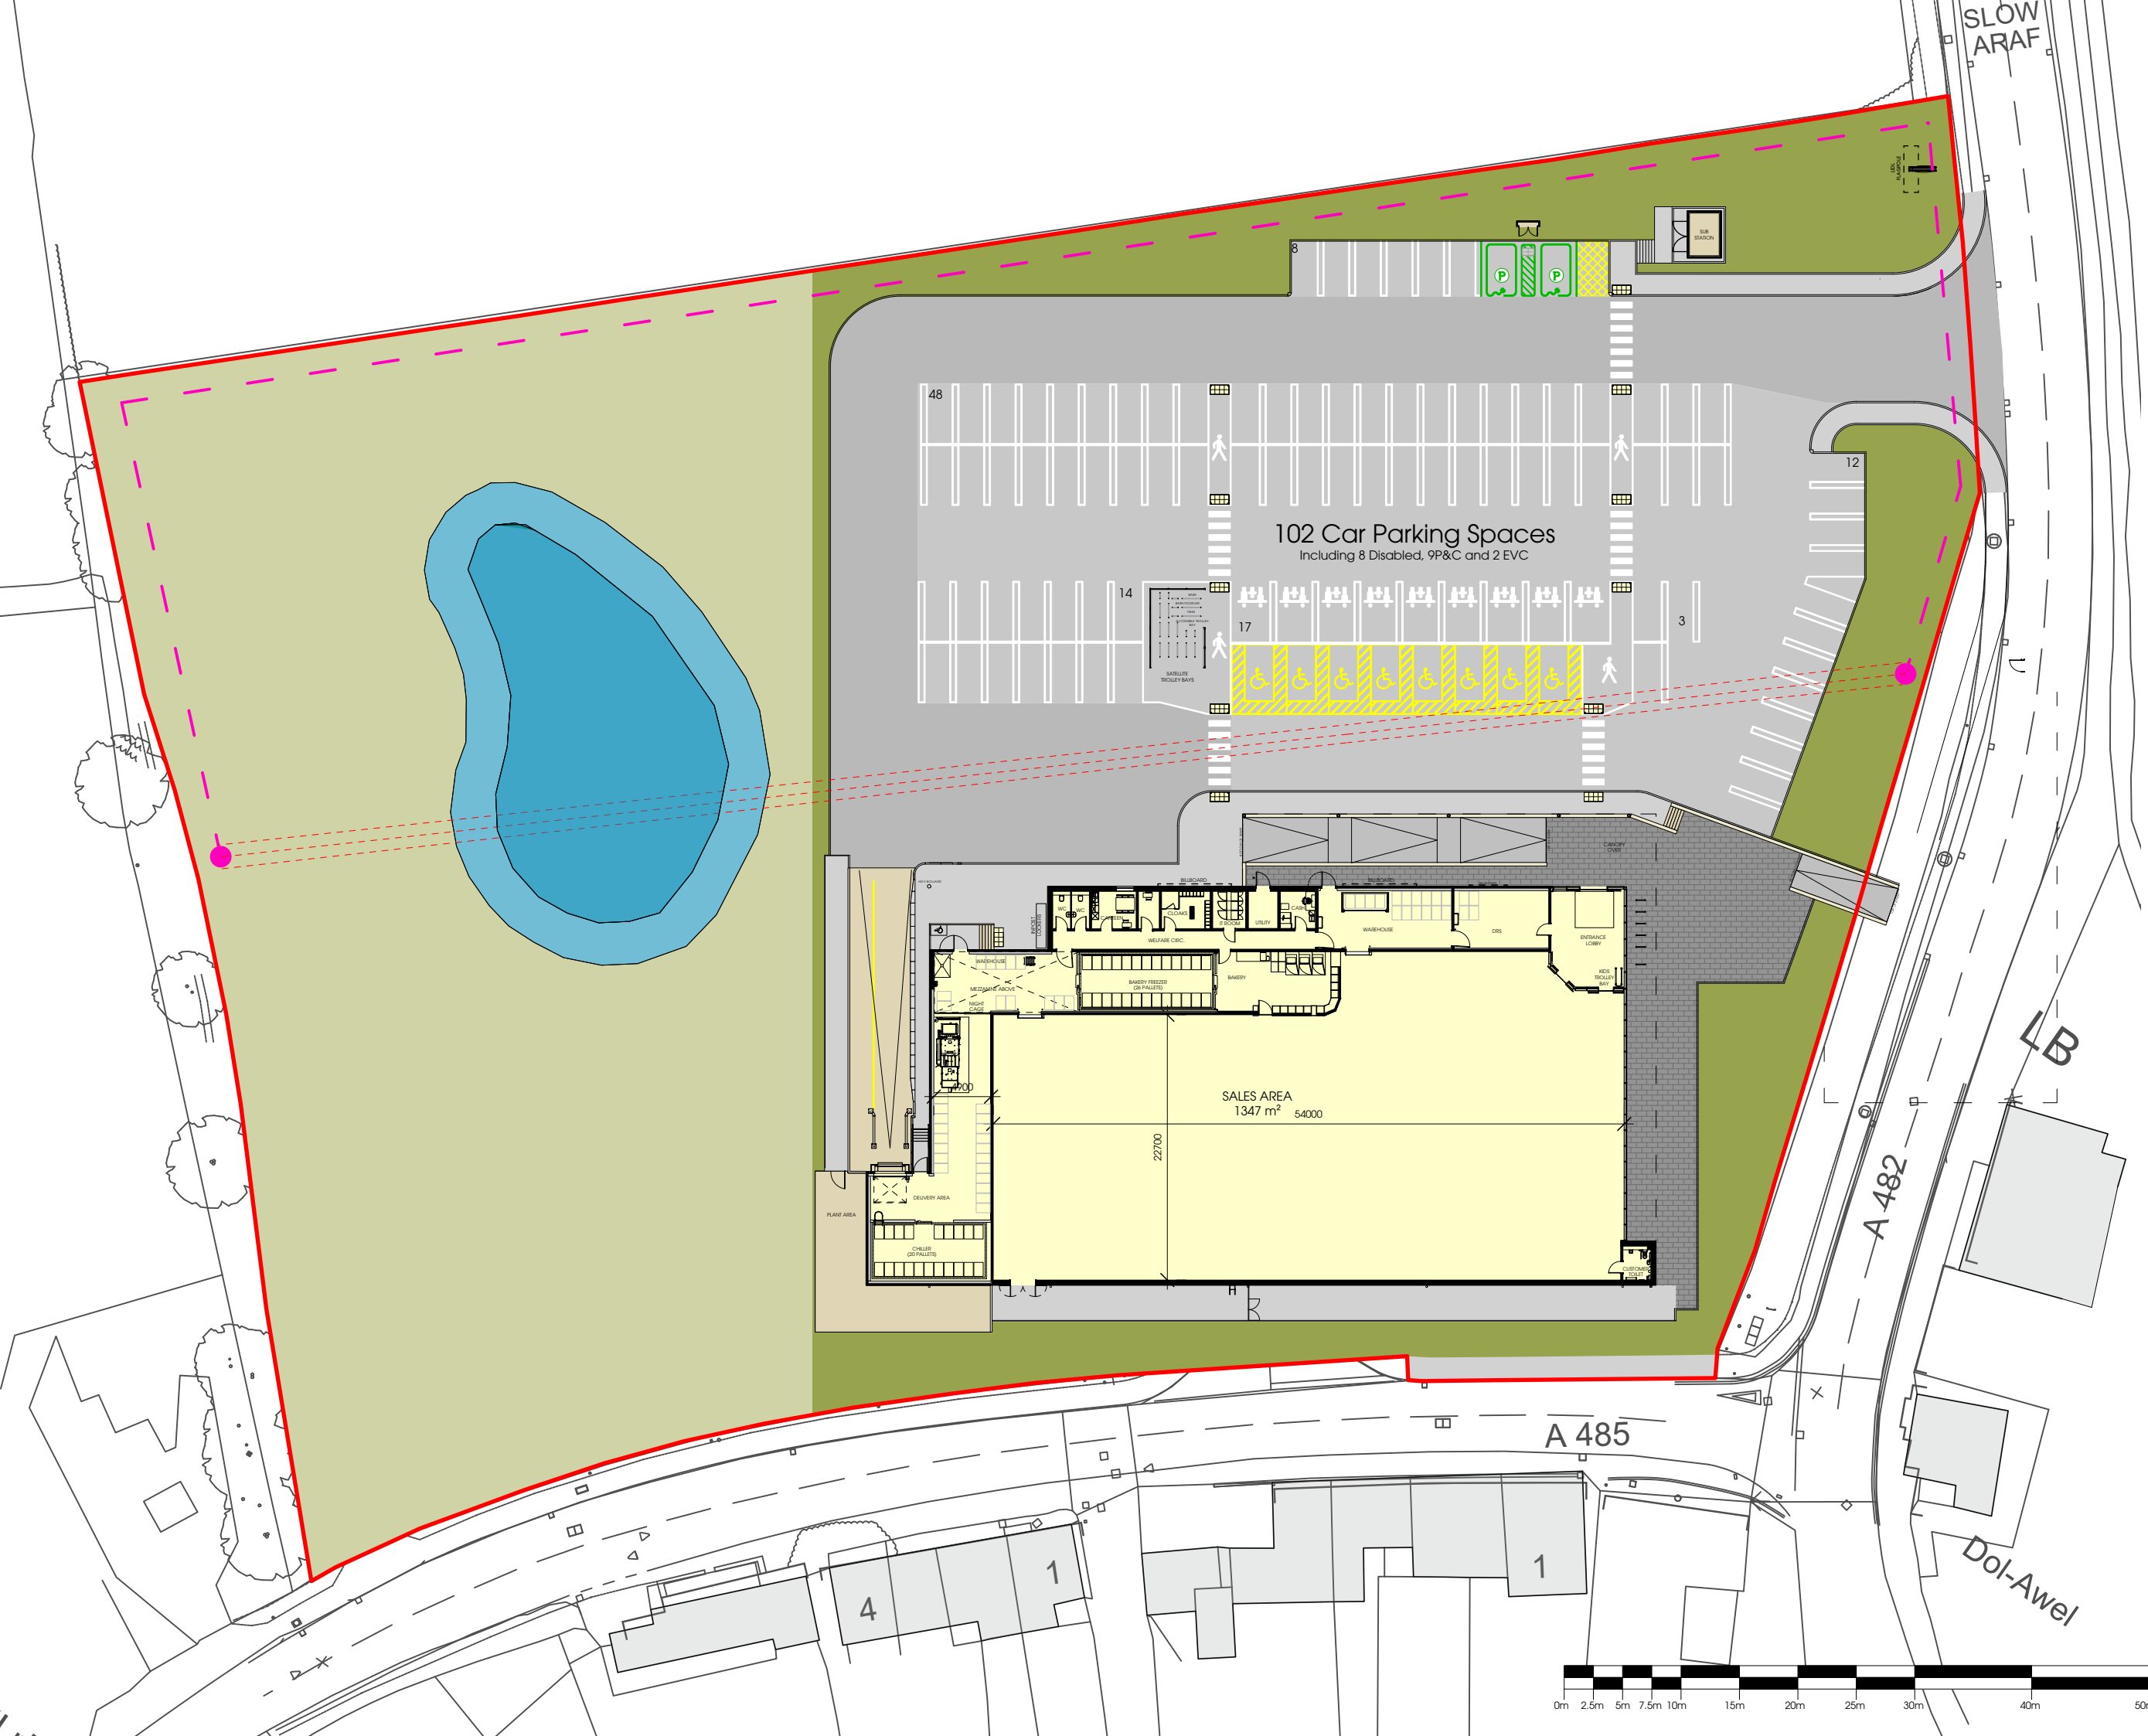

Rev.	Date	Description	Drawn
------	------	-------------	-------

htcarchitects

York Place Studio
8 Britannia Street
Leeds
LS1 2DZ

T: (0113) 244 3457

W: www.htcarchitects.co.uk
E: info@htcarchitects.co.uk

client
Lidl GB Ltd.



project
Cwmann,
Lampeter

drawing title
Proposed GA Site Plan

date June 2026
status Planning
scale 1:500 @ A3
drawn NG checked BMS
job no. 3384 dwg no. P1403 rev.