



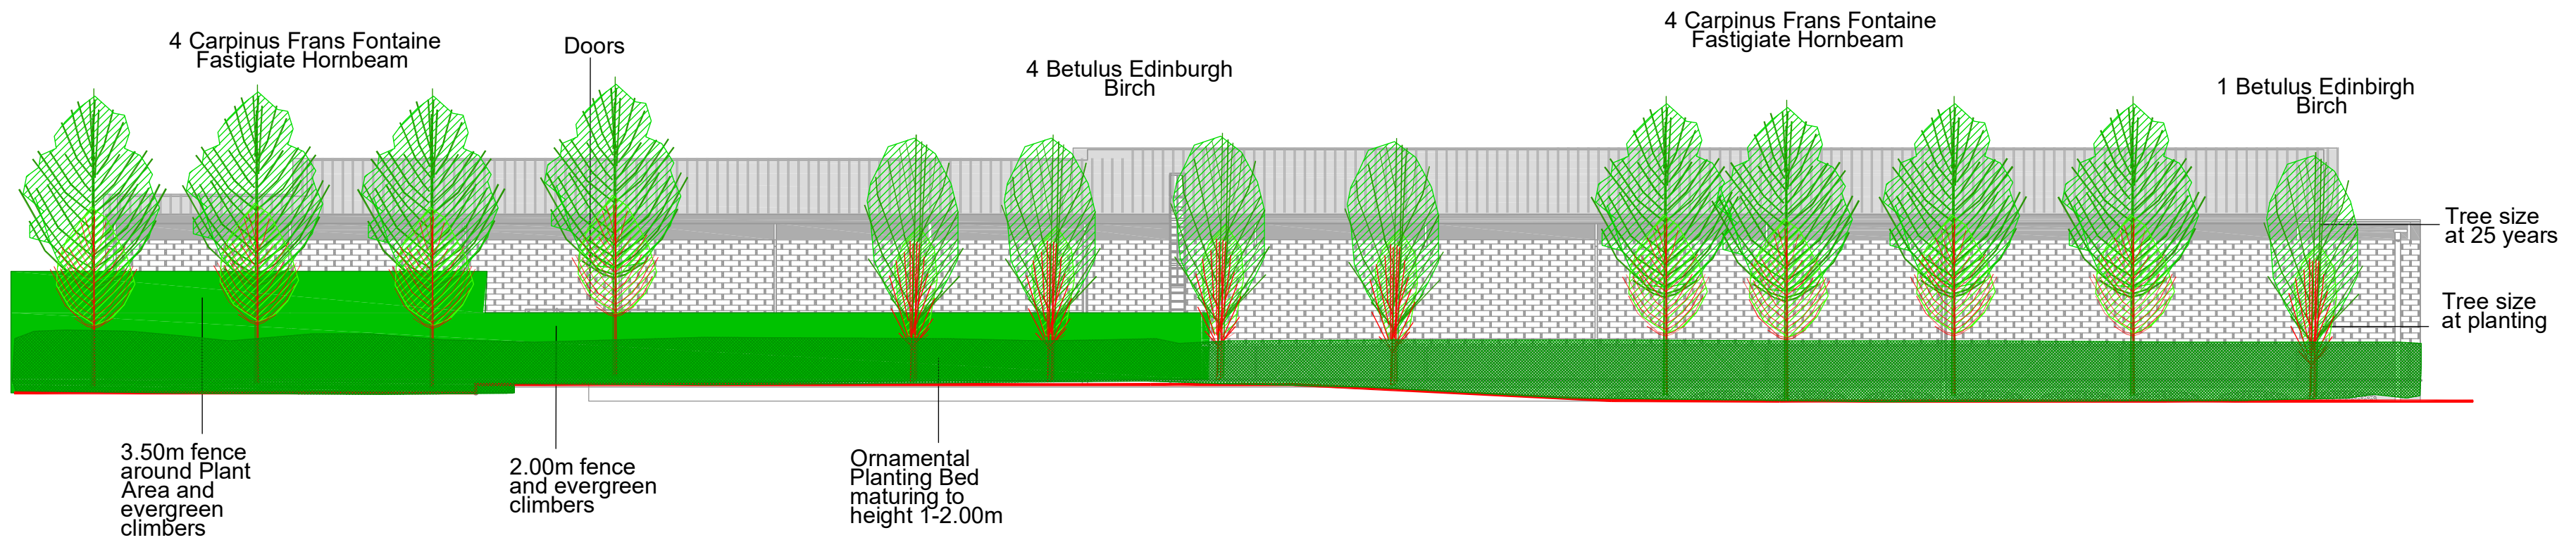

SUMMER

0m 5m

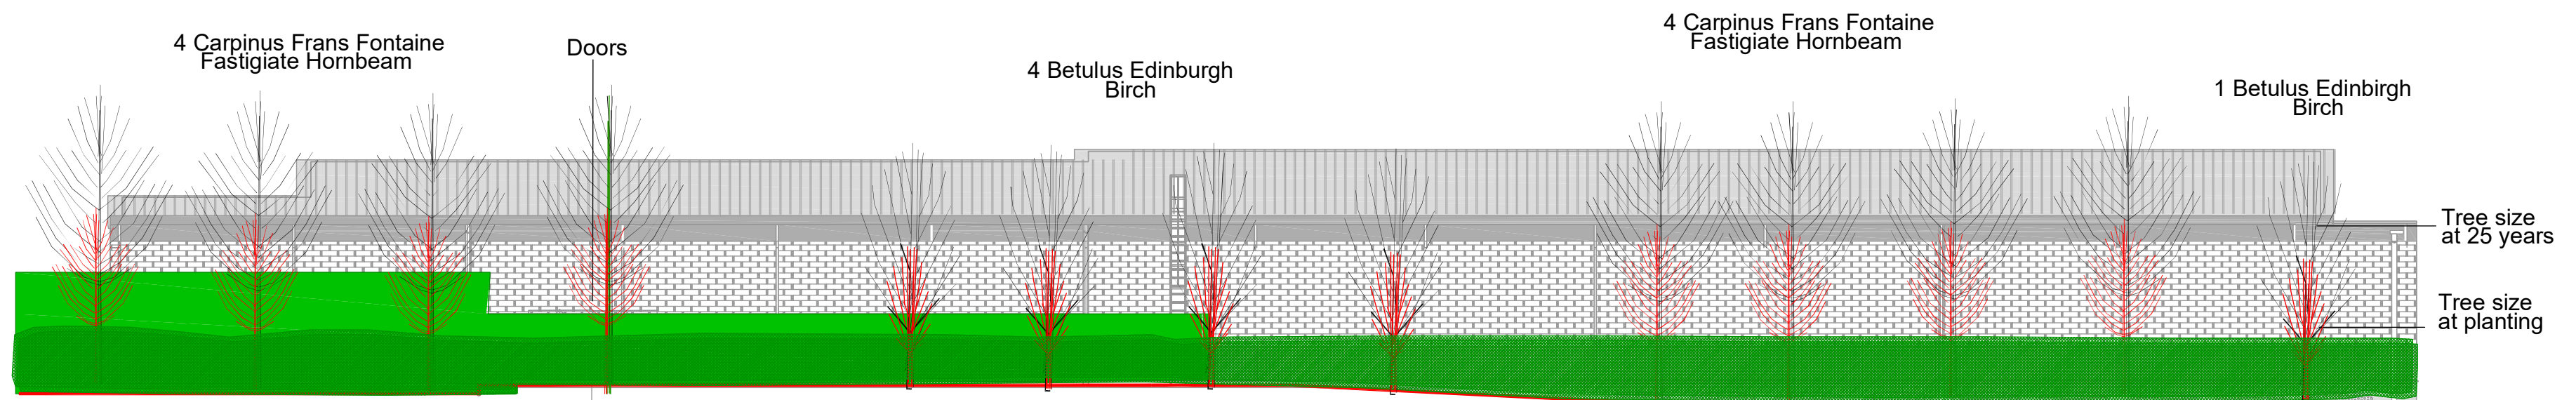

WINTER

CA-2024-LM-09 Rev A

15 October 2024

Revised Layout

Corscadden Associates
77 Fairleigh Road
Cardiff. CF11 9JW
Tel 07966 423074
email ca@corscaddenassociates.com

Project

**CWMANN
Nr LAMPETER
SA48 8DR**

Drawing Title

REAR ELEVATION

Scale
As Given

Date
9 October 2024

Drawing No
173

Drawing No
CA-2024-LMP-08 Rev A