




EAST ELEVATION

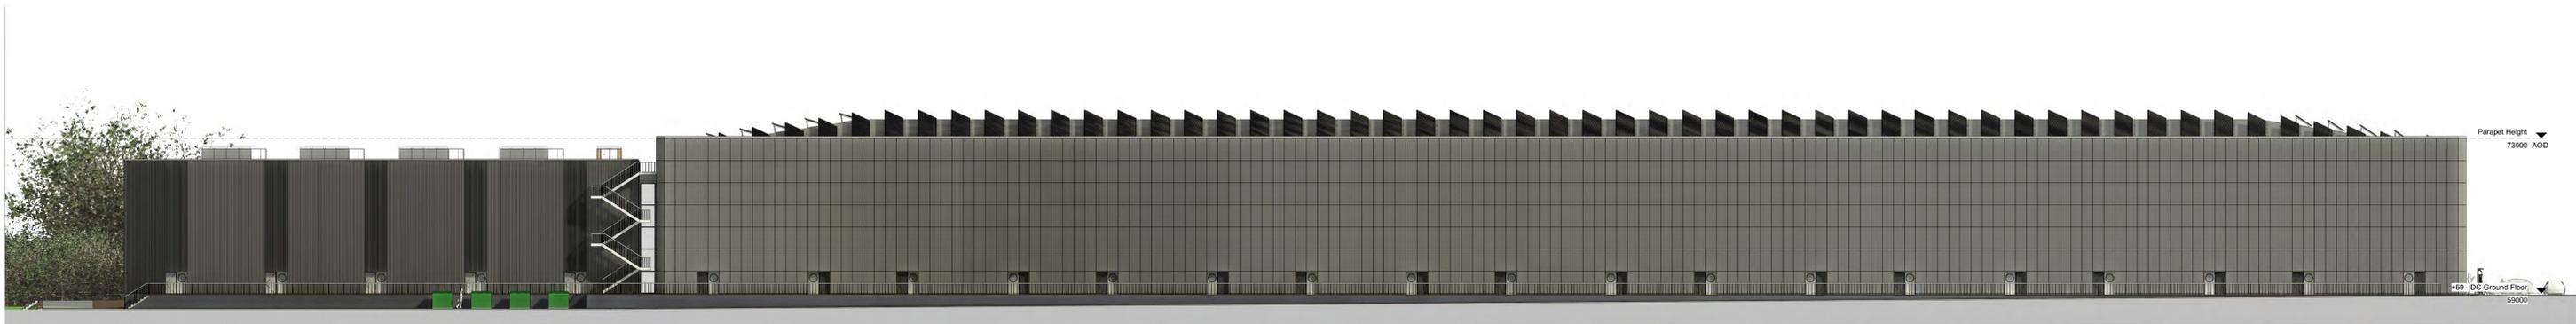

WEST ELEVATION

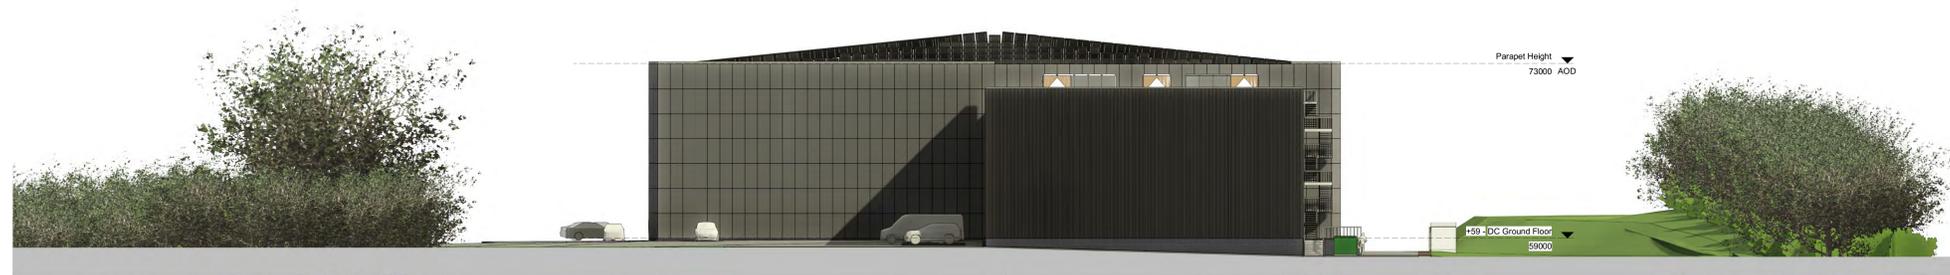


NORTH ELEVATION

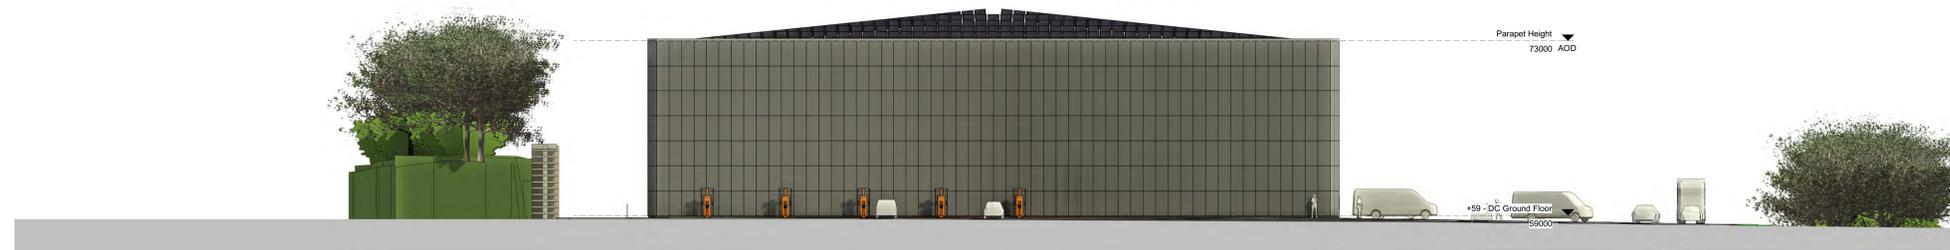

SOUTH ELEVATION

LIGHT INDUSTRIAL - Ground Floor 59,000 AOD
East, West, North and South Elevations
 1:200 @ A0

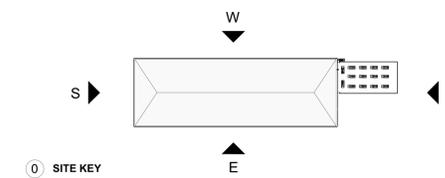

SCALE 1:200
 0 2 4 6 8 10
 m

PROJ 01 270120 BE Planning application
 P01 00 181225 MH PAC Issue
 Rev. Status Date Check Description

HolderMathiasarchitects
 T +44 (0) 20 7287 0735
 www.holdermathias.com
 London Cardiff Munich

Project
 Mwyndy (Employment Development Site)

Title
 Light Industrial - Elevations
 Job No. Scale at A0 Classification Status Revision
 4559 As indicated S0 P02

MEDS-HMA-ZZ-ZZ-D-A-00002

ISO 14001: 2015 ISO 9001: 2015 RIBA Chartered Practice
 Please consider the environment before printing this document
 Refer to dimensions where provided - do not scale from this drawing