

Figure 2: Site Plan

Project: Plot 2 (Area 17), Talbot Green	Job No.: 14391	 Intégral Géotechnique Integral House, 7 Beddau Way, Castlegate Business Park, Caerphilly, CF83 2AX. Tel: 029 2080 7991
Client: Talbot Green Developments Limited	Scale: 1:1,250 at A3	

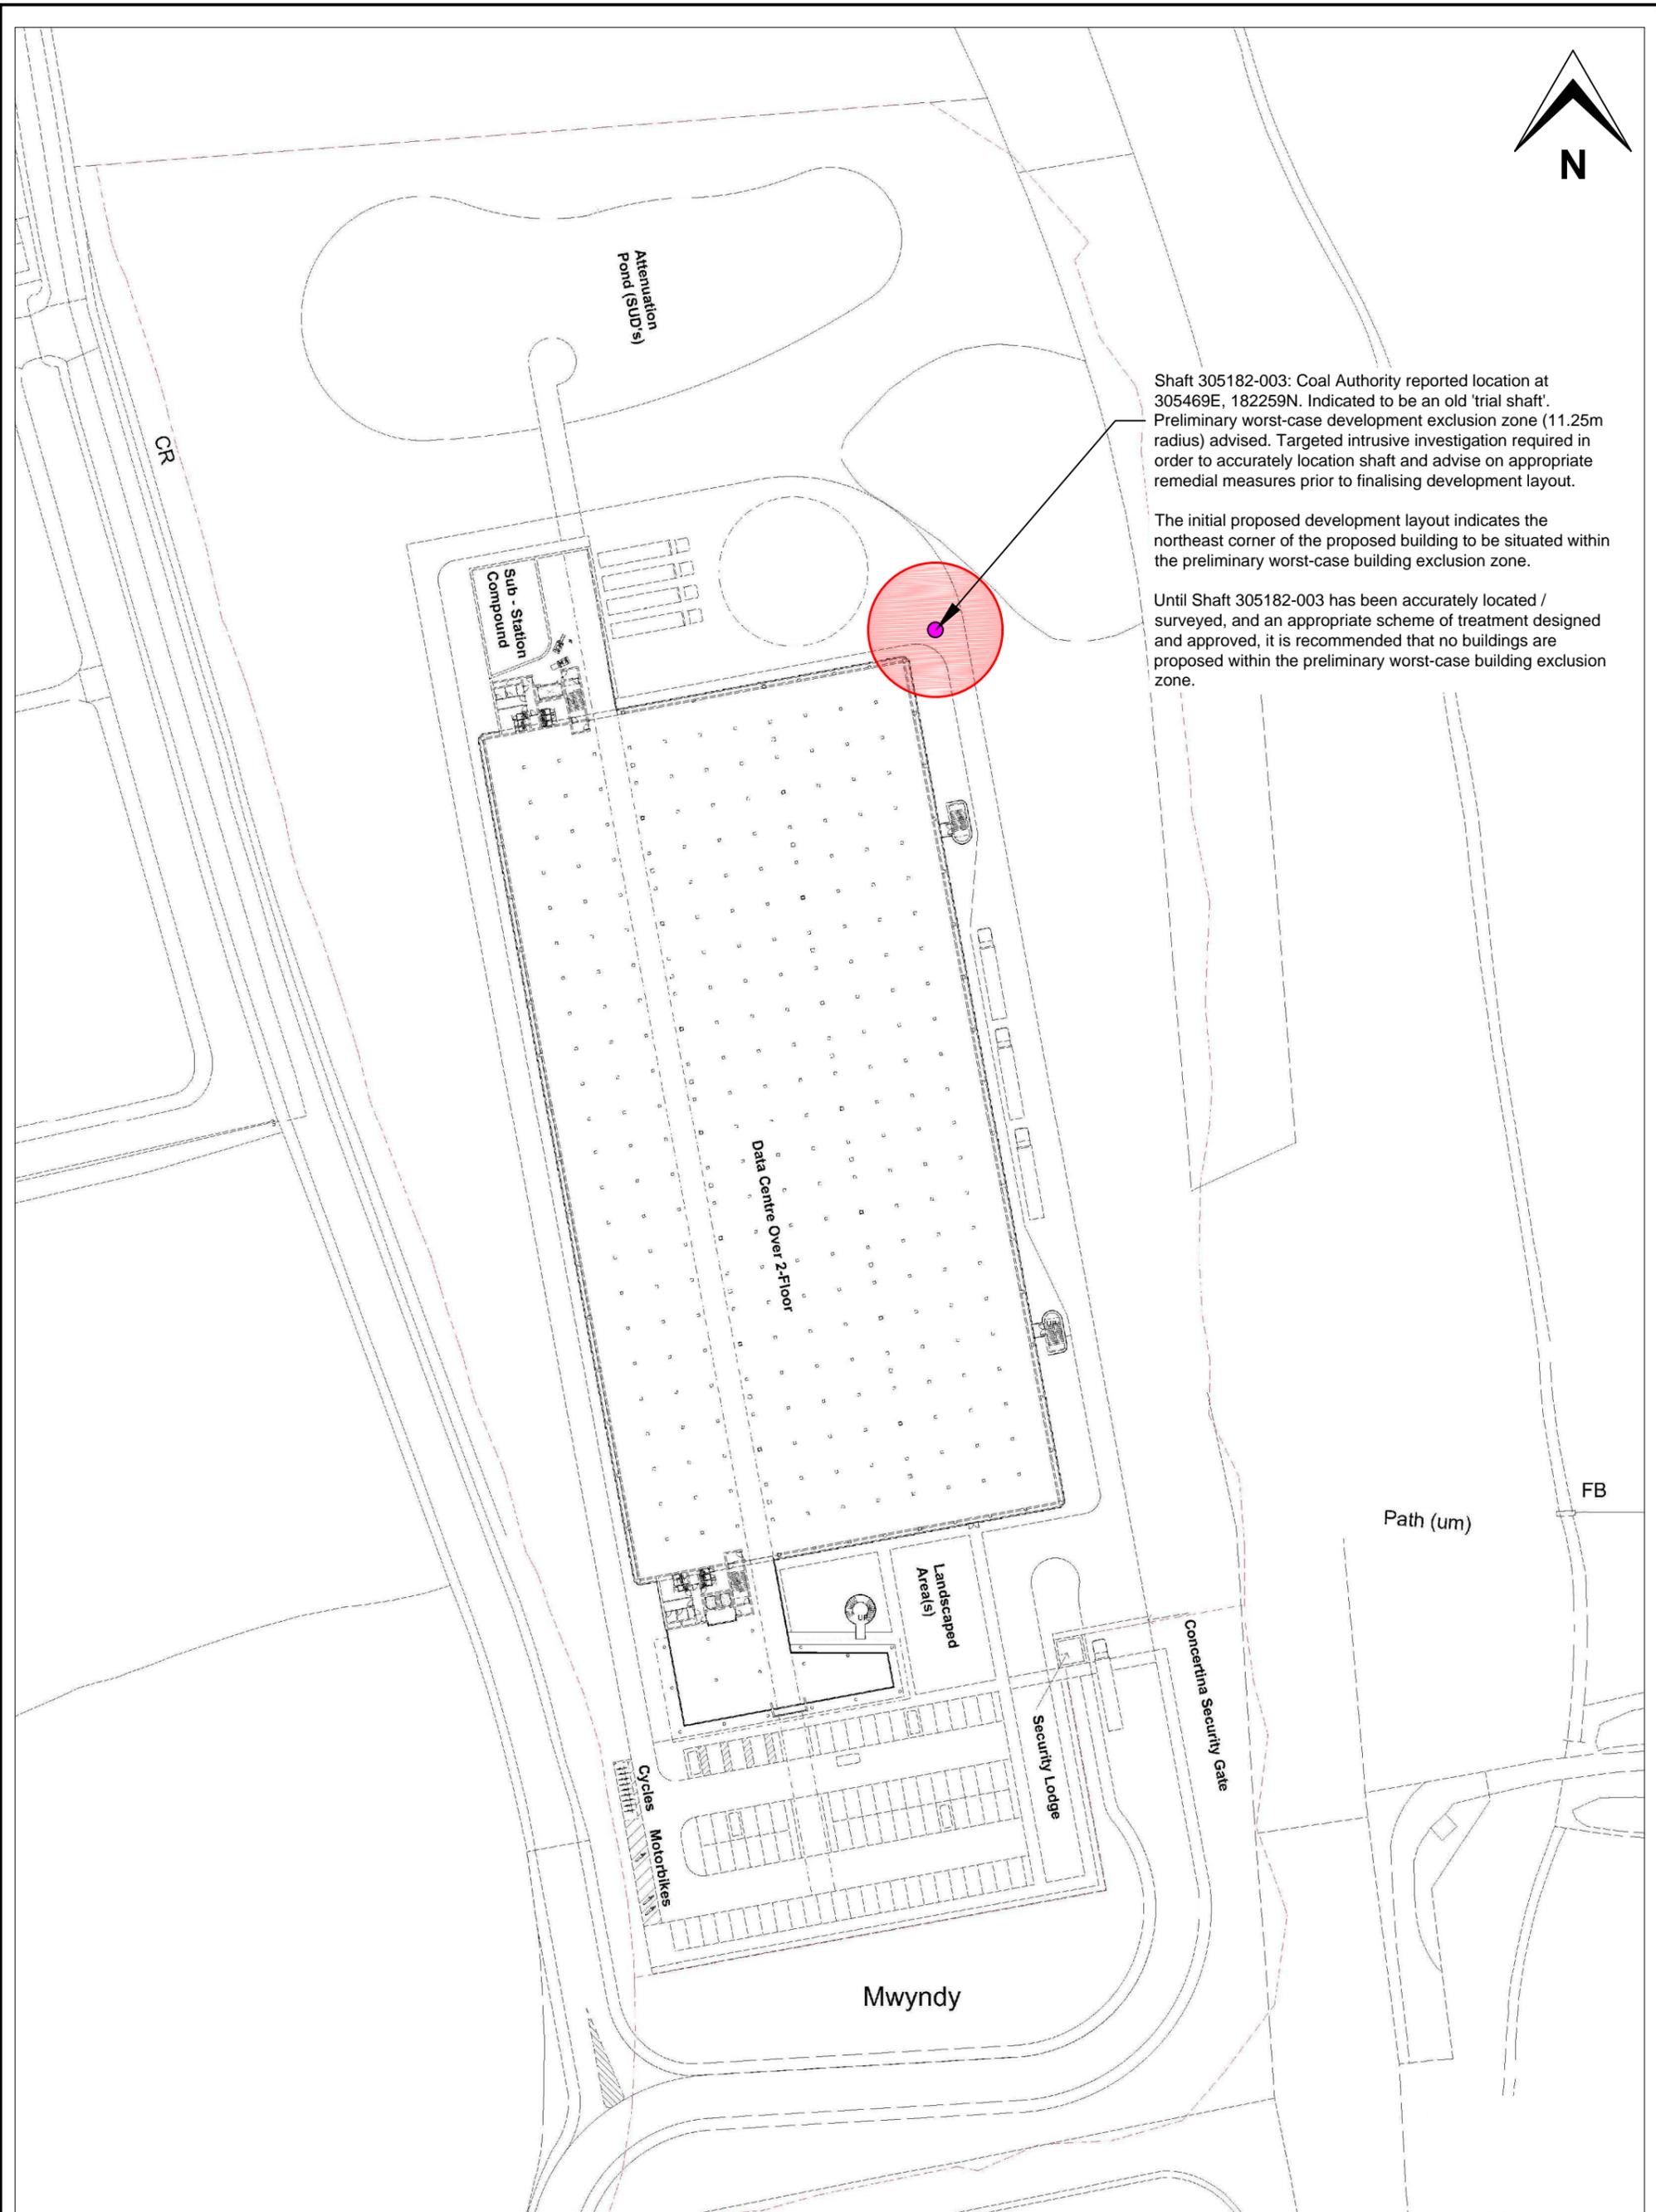


Figure 3: Indicative Proposed Development Layout

Project: Plot 2 (Area 17), Talbot Green

Client: Talbot Green Developments Limited

Job No.: 14391

Scale: NTS

Intégral
Géotechnique

Integral House,
7 Beddau Way,
Castlegate Business Park,
Caerphilly,
CF83 2AX.
Tel: 029 2080 7991