




KEY  
SITE INFORMATION  
HMPE Boundary  
Land Ownership Boundary

|                                      |            |               |     |     |     |                                    |  |  |
|--------------------------------------|------------|---------------|-----|-----|-----|------------------------------------|--|--|
| PROJECT: STAPLEGROVE WEST, TAUNTON   |            |               |     |     |     | TITLE: S278 HIGHWAY COMPOSITE PLAN |  |  |
| A                                    | 20.05.2025 | INITIAL ISSUE | CJB | SPB | FDM | PROJECT No: 1358                   |  |  |
| REV                                  | DATE       | DESCRIPTION   | BY  | CHK | APD | DRAWING No: 03-S278-152            |  |  |
| CLIENT: BLOOR HOMES                  |            |               |     |     |     | REV: A                             |  |  |
| DRAWING STATUS: FOR INFORMATION ONLY |            |               |     |     |     | SCALE @ A1: 0 1:500 25 metres      |  |  |

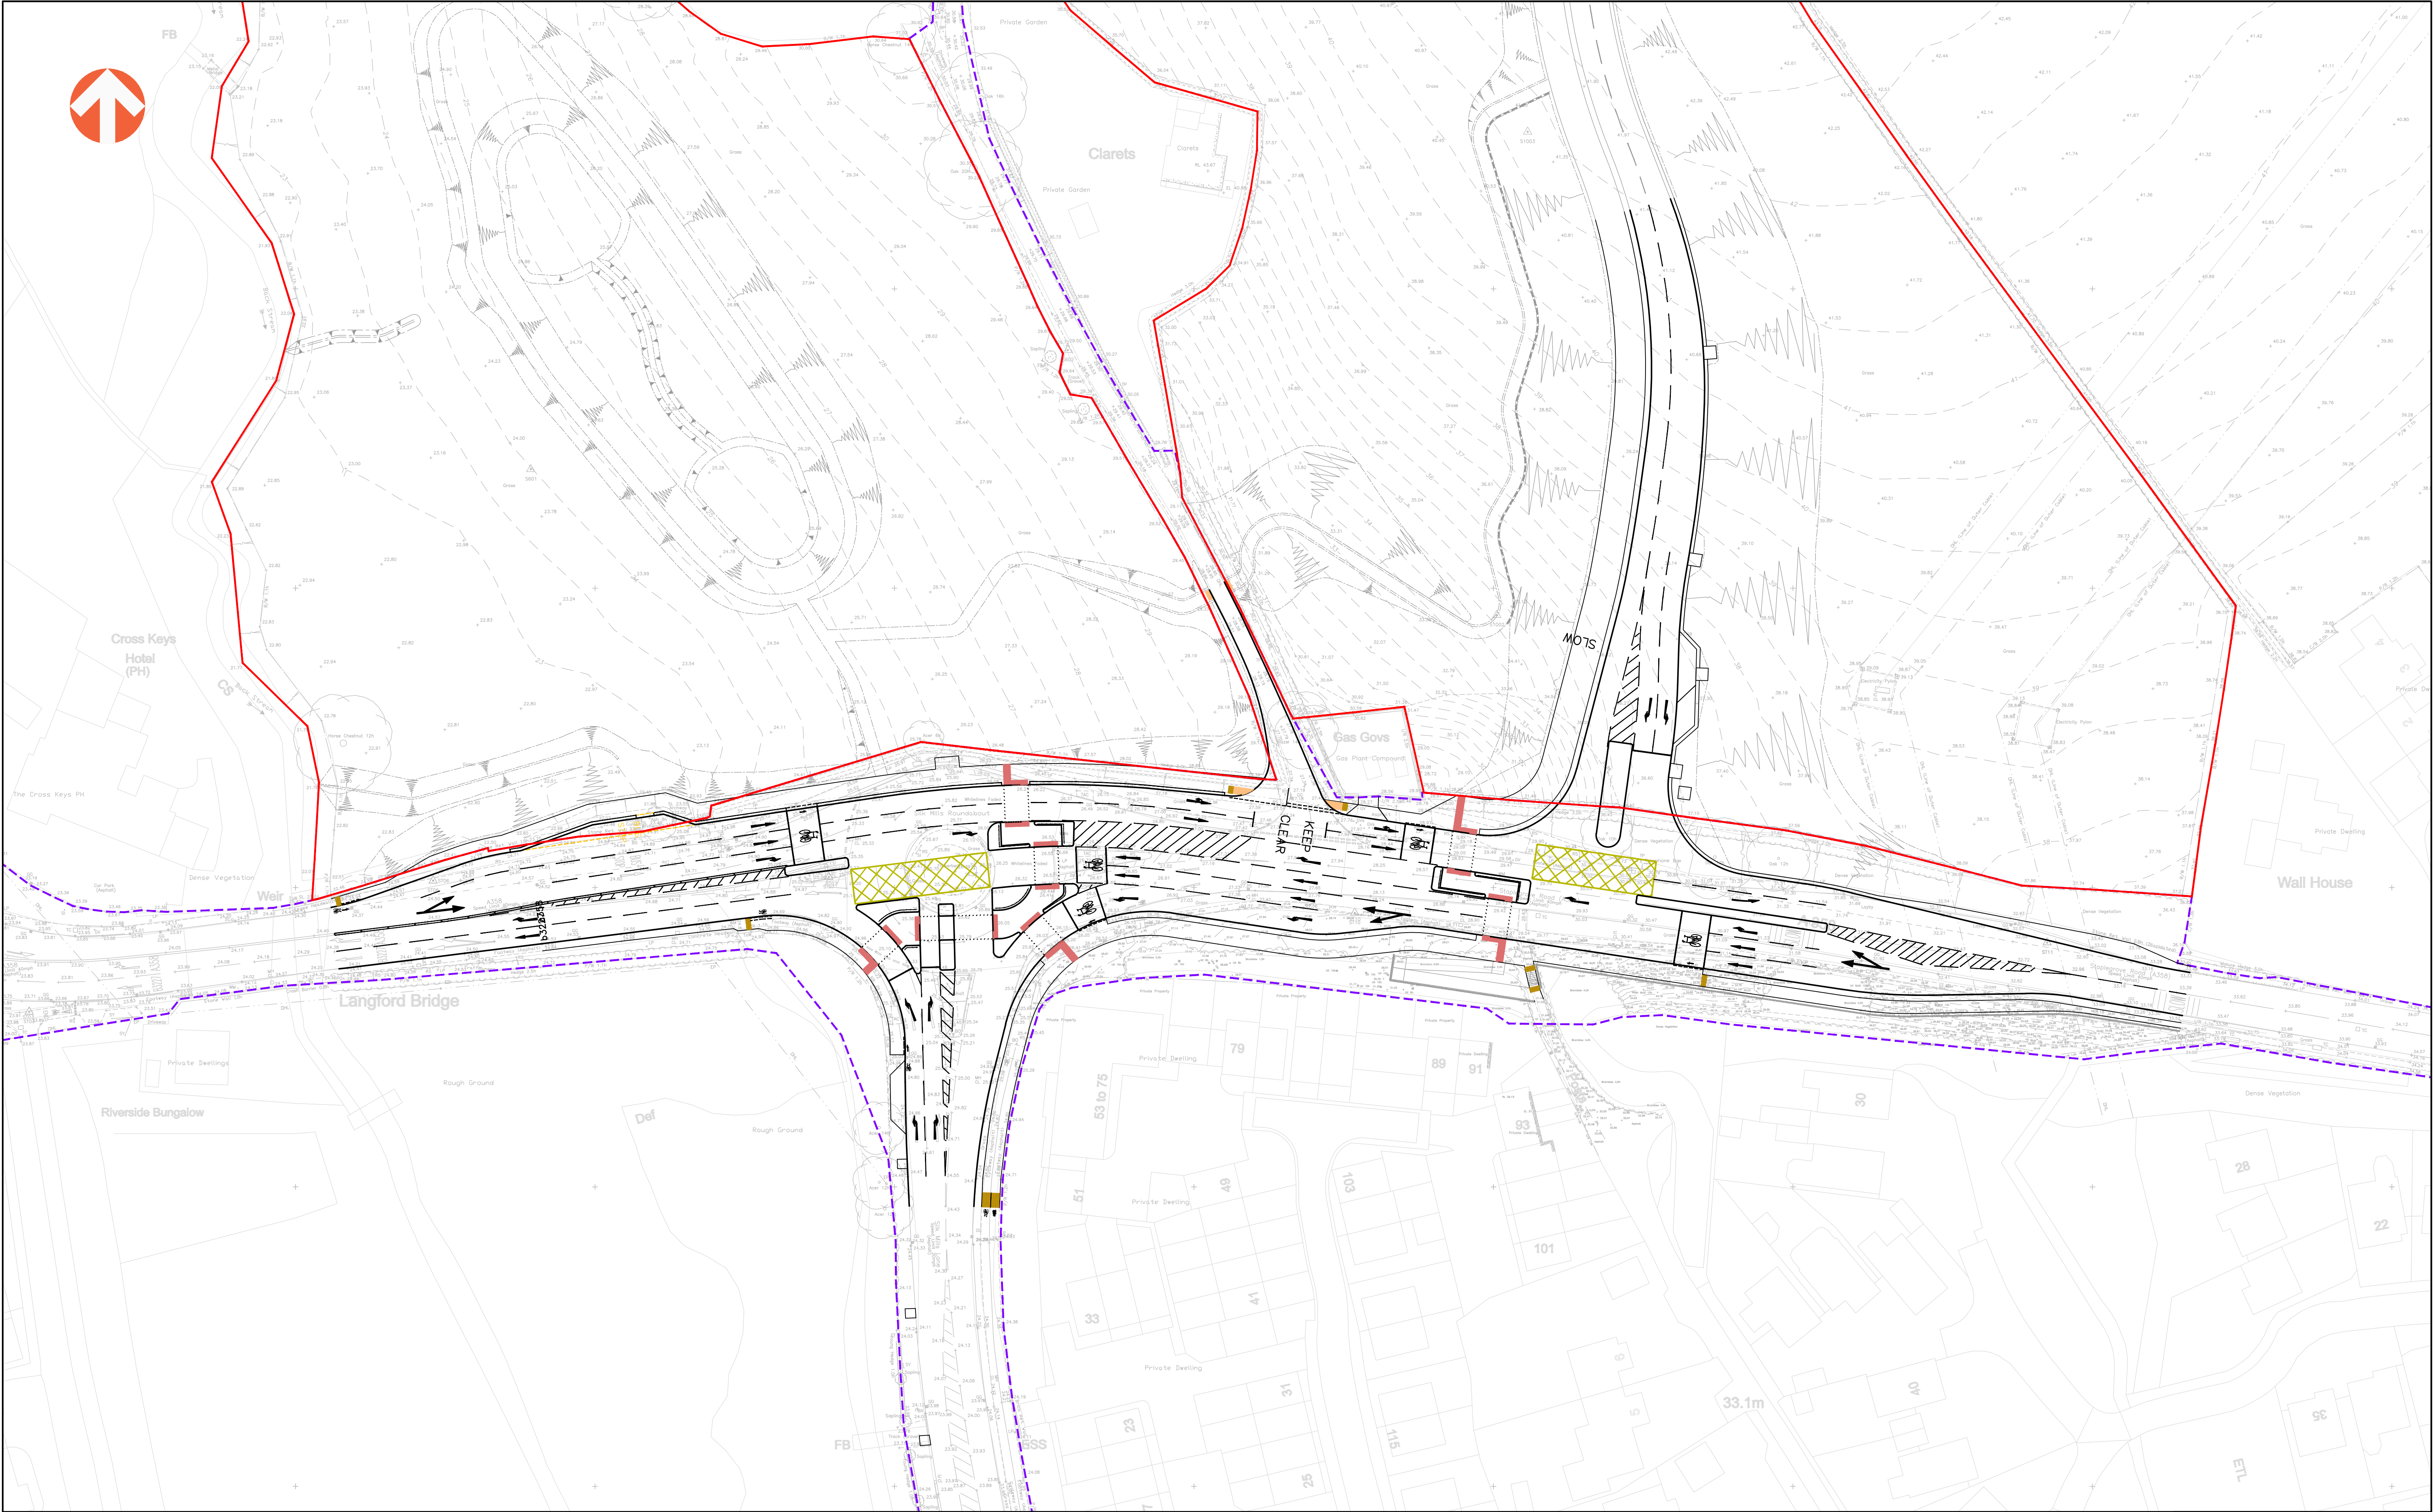

AWP [Exeter] LLP, Ada House, Pynes Hill, Exeter, EX2 5TU  
Tel: 01392 409007 Web: [www.awpexeter.com](http://www.awpexeter.com)