




SCHEDULE OF AREAS (TYPE 1300):	
SALES	= 1330 m ²
WAREHOUSE	= 412 m ²
ANCILLARY	= 213 m ²
GIA	= 1955 m ²
GEA	= 2042 m ²
GEA (INC CANOPY)	= 2173 m ²

THIS DRAWING IS COPYRIGHT AND REMAINS THE PROPERTY OF HTC ARCHITECTS. IT MUST NOT BE REPRODUCED, USED, DISCLOSED OR TRANSMITTED TO THIRD PARTIES IN ANY FORM, IN WHOLE OR IN PART, WITHOUT PRIOR WRITTEN PERMISSION.

DO NOT SCALE!
ALL DIMENSIONS SHOULD BE CHECKED ON SITE BEFORE WORK COMMENCES

Scale Bar 1:200

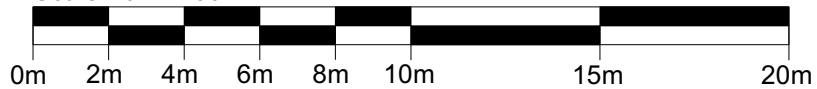

Rev.	Date	Description	Drawn
F	25/03/2024	Cycle parking increased	BM
E	19/02/2024	Removed areas from rooms	BM
D	16/02/2024	Updated to the latest Lidl Specification [Feb 24]	BM

htcarchitects

York Place Studio
8 Britannia Street
Leeds
LS1 2DZ

T: (0113) 244 3457

W: www.htcarchitects.co.uk
E: info@htcarchitects.co.uk

client
Lidl GB Ltd.



project
Milford Haven

drawing title
Ground Floor Plan

date October 2023
status Planning
scale 1:200 @ A3
drawn NG checked BM
job no. 3200 dwg no. P100 rev. F