


GREAT NORTH ROAD - STREET ELEVATION SCALE 1:500



## GREAT NORTH ROAD - HIGHLIGHTED STREET ELEVATION SCALE 1:200

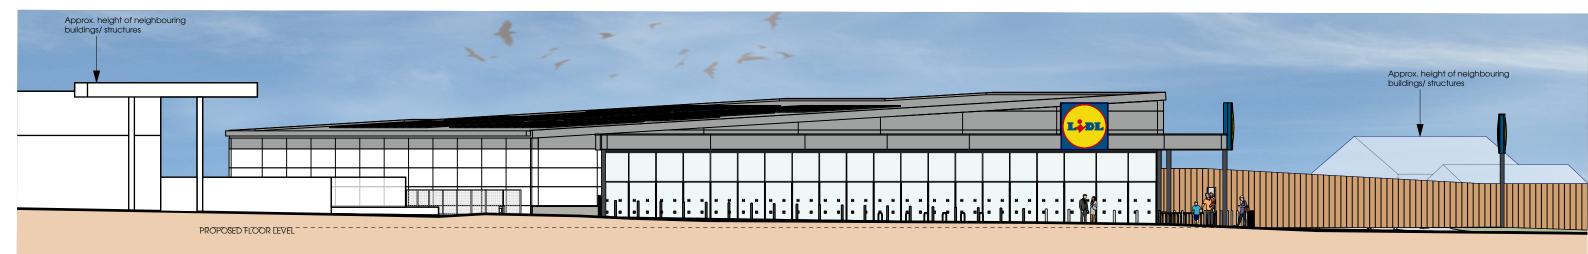

THE DRAWING & COPYRIGHT, AND REMANS THE PROPERTY OF HYDRANCETCS IT MUST NOT ENERGY DISCOULDED DISCLOSED OR TRANSMITTED TO THEE PARTIES IN ANY FORM, IN WHOLE OR IN PART, WITHOUT PRIOR WRITTEN PERMISSION. WHOLE OR IN PART, WITHOUT PRIOR WRITTEN PERMISSION. CONTECLE ALL DIMENSIONS SHOULD BE CHECKED ON SITE BEFORE WORK COMMENCES



Drawn





<sup>project</sup> Milford Haven

drawing title Proposed Street Elevation date October 2023 status Planning scale 1:200 @ A3 drawn NG checked BM job no. 3200 dwg no. P201 rev. A