
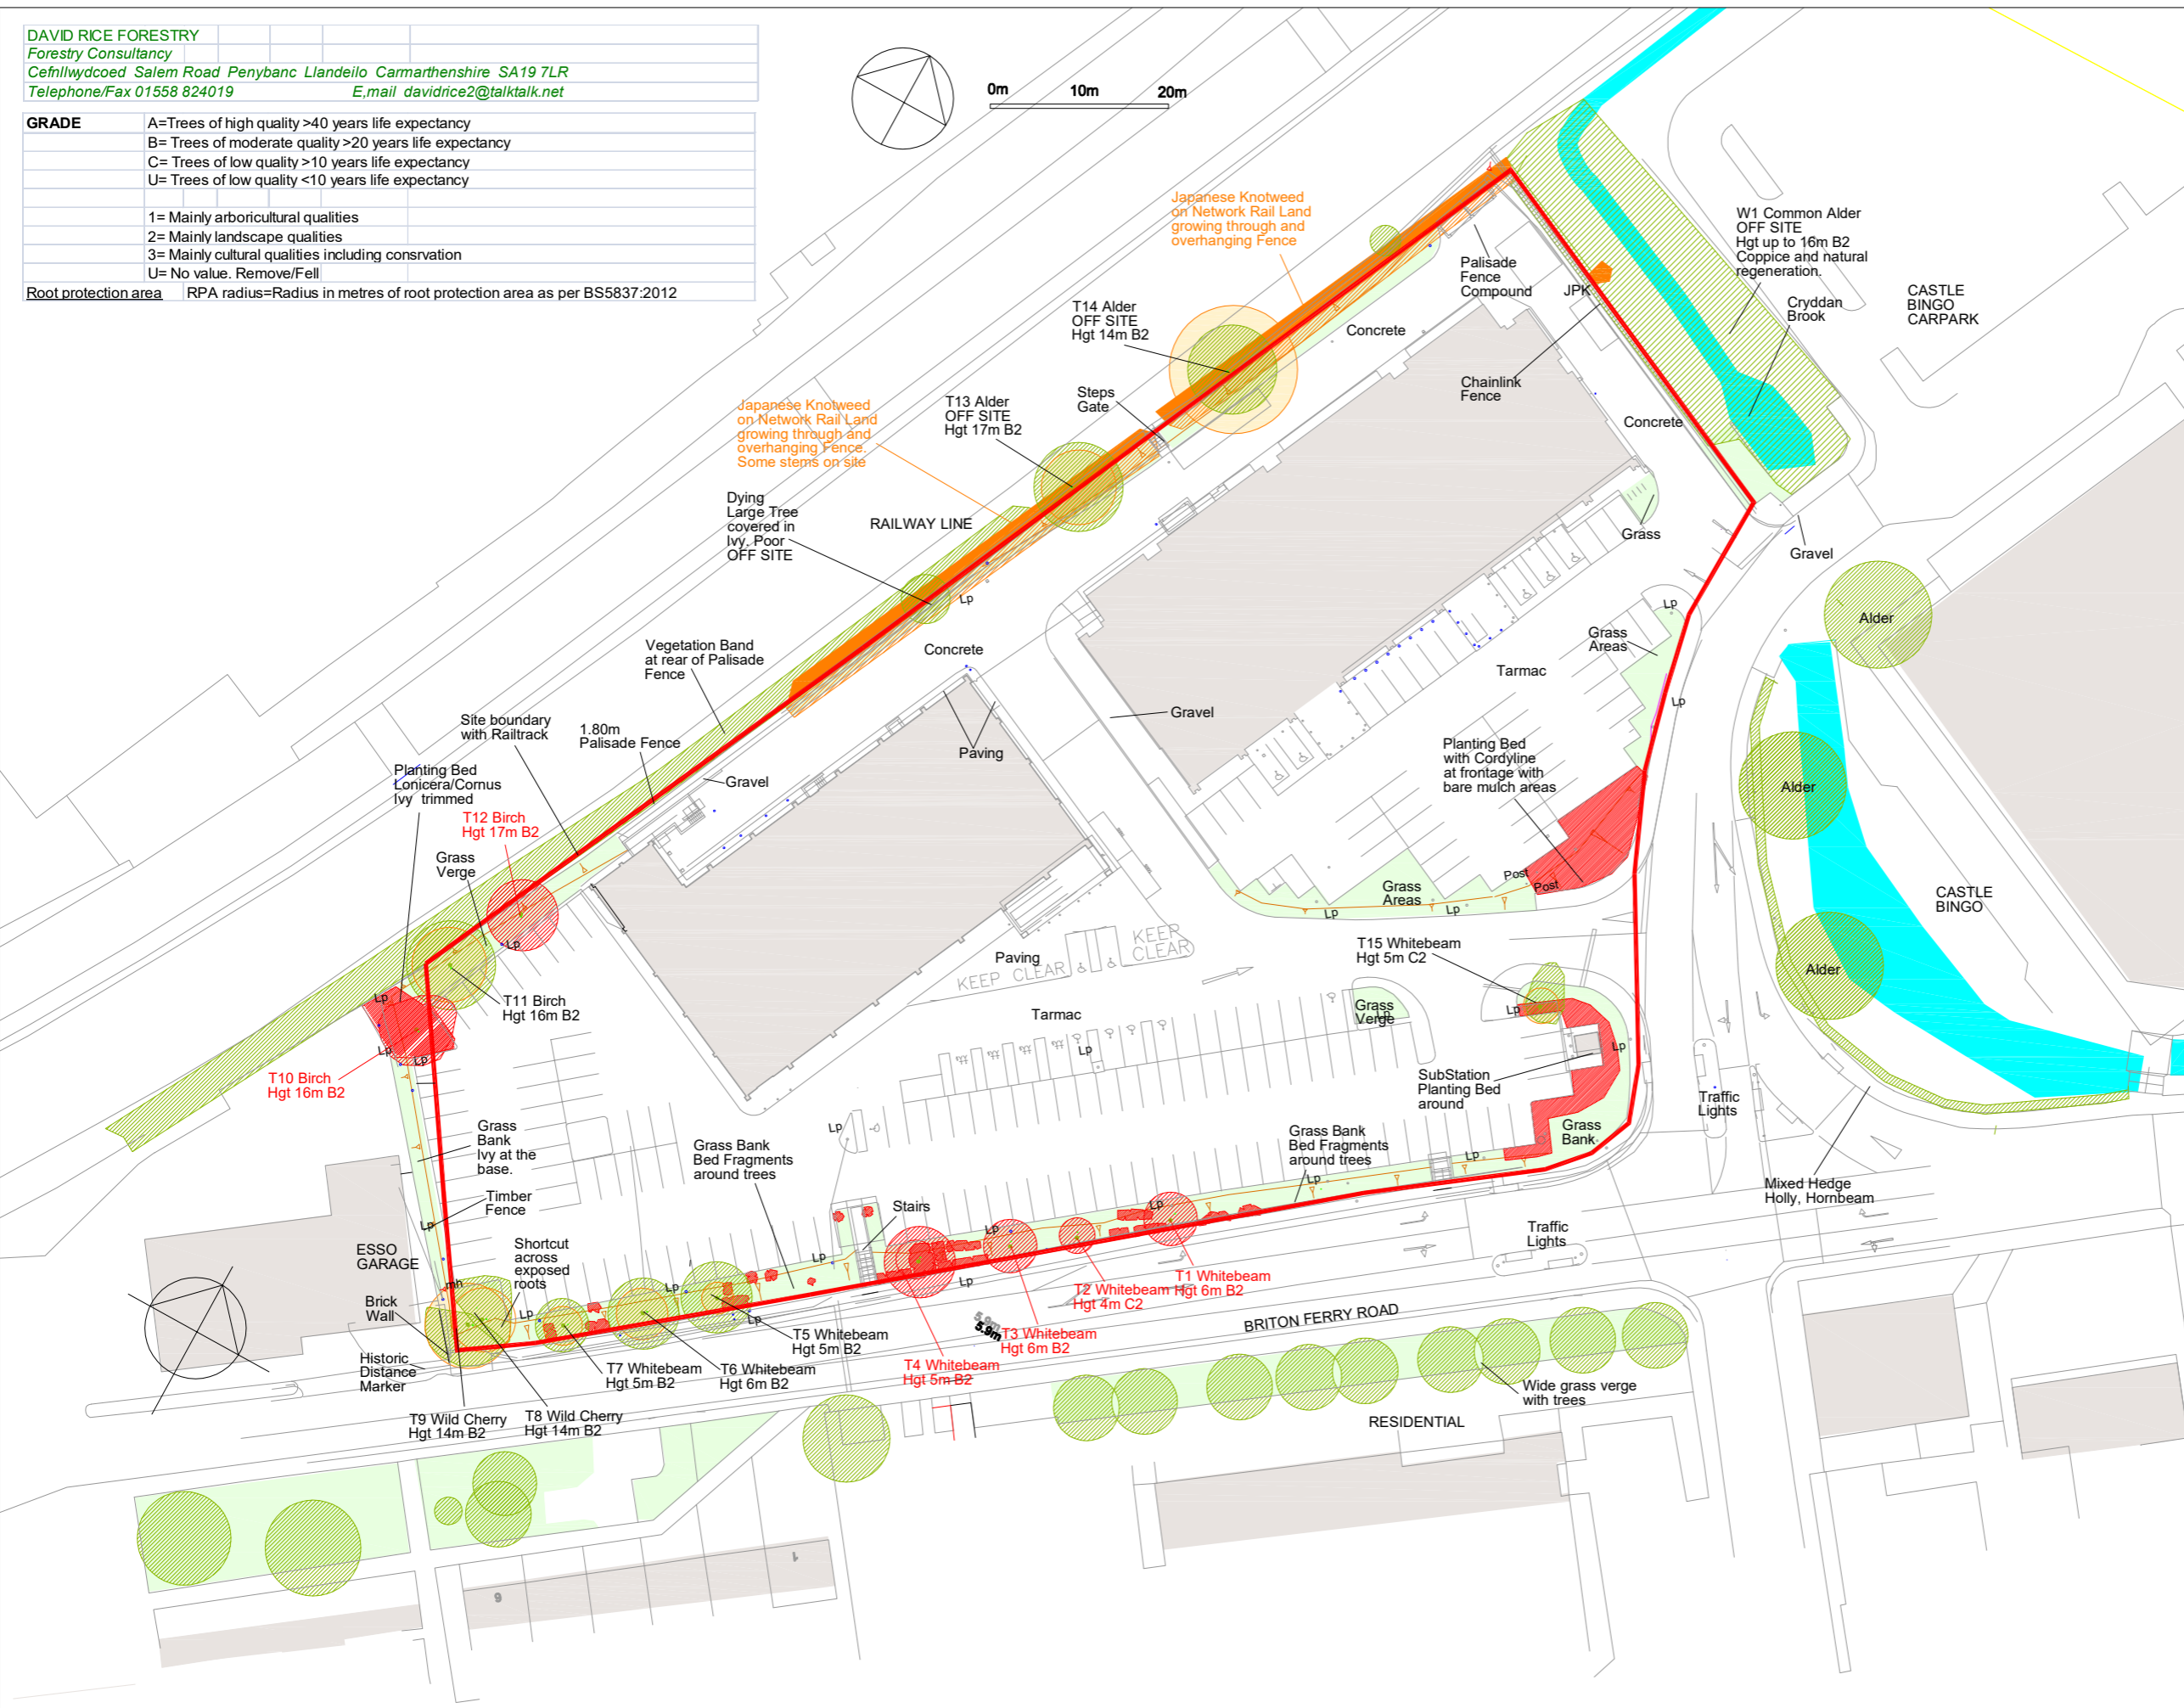


DAVID RICE FORESTRY
 Forestry Consultancy
 Cefnllwydcoed Salem Road Penybanc Llandeilo Carmarthenshire SA19 7LR
 Telephone/Fax 01558 824019 E.mail davidrice2@talktalk.net

GRADE	A=Trees of high quality >40 years life expectancy
	B= Trees of moderate quality >20 years life expectancy
	C= Trees of low quality >10 years life expectancy
	U= Trees of low quality <10 years life expectancy
	1= Mainly arboricultural qualities
	2= Mainly landscape qualities
	3= Mainly cultural qualities including conservation
	U= No value. Remove/Fell
Root protection area	RPA radius=Radius in metres of root protection area as per BS5837:2012

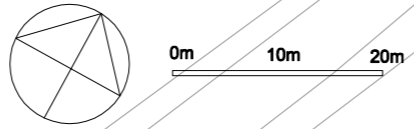

- Root Protection Areas
- Trees and Vegetation to be removed
- Trees and Vegetation to be retained
- Planting Beds to be removed
- Grass Areas
- Site Boundary
- Japanese Knotweed Areas
- Japanese Knotweed growing through overhanging Network Rail fence. Some stems on site

CA BF 2022-01 rev A
 9 January 2022
 Minor revisions

David Rice Forestry
 Cefnllwydcoed
 Salem Road, Llandeilo
 Carmarthenshire SA19 7LR
 Tel 01558 824019
 davidrice2@talktalk.net

Collated on to CAD base by
 Corscadden Associates
 77 Fairleigh Road
 Cardiff, CF11 9JW
 Tel 07966 423074
 email ca@corscaddenassociates.com

Project
BRITON FERRY

Drawing Title
TREE SURVEY & EXISTING FEATURES

Scale 1:500 at A2 Date 31 Dec 2021

Drawing No
173 CA BF 2022-01 rev A