
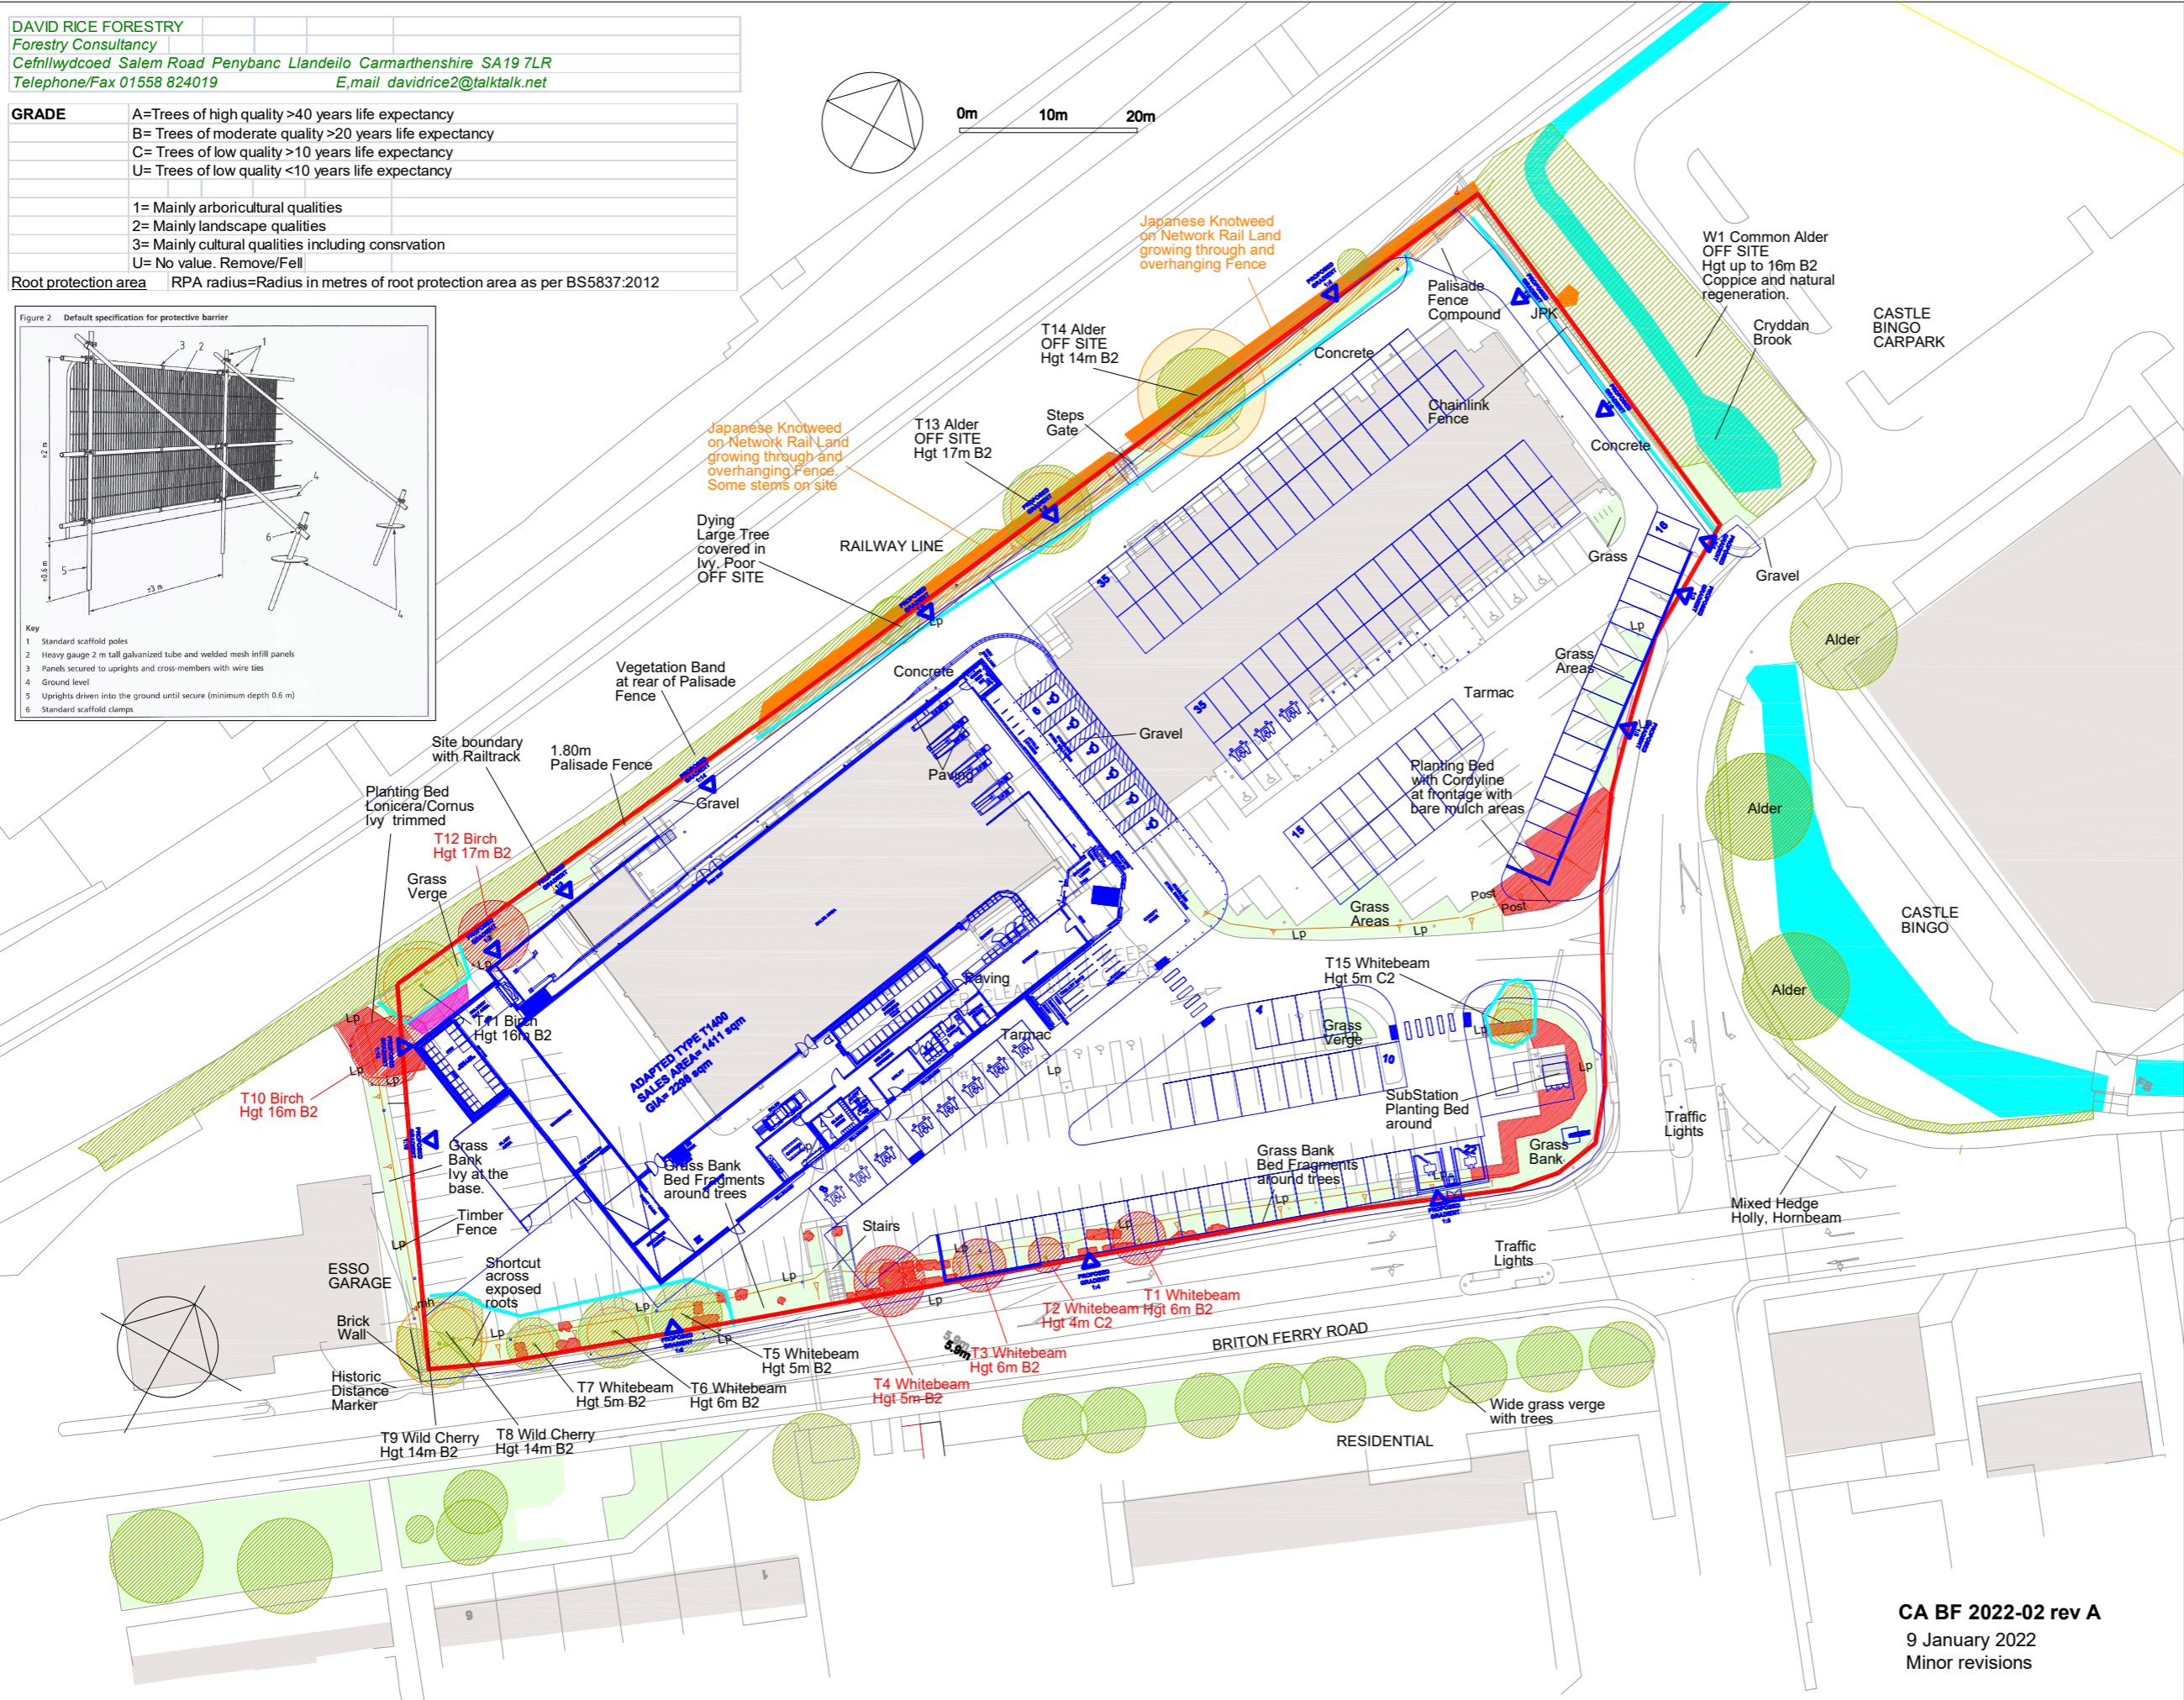
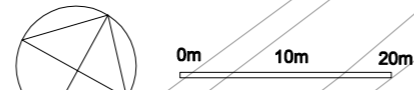


**DAVID RICE FORESTRY**  
 Forestry Consultancy  
 Cefnllwydcoed Salem Road Penybanc Llandeilo Carmarthenshire SA19 7LR  
 Telephone/Fax 01558 824019 E.mail davidrice2@talktalk.net

**GRADE**  
 A= Trees of high quality >40 years life expectancy  
 B= Trees of moderate quality >20 years life expectancy  
 C= Trees of low quality >10 years life expectancy  
 U= Trees of low quality <10 years life expectancy

1= Mainly arboricultural qualities  
 2= Mainly landscape qualities  
 3= Mainly cultural qualities including conservation  
 U= No value. Remove/Fell

Root protection area RPA radius=Radius in metres of root protection area as per BS5837:2012

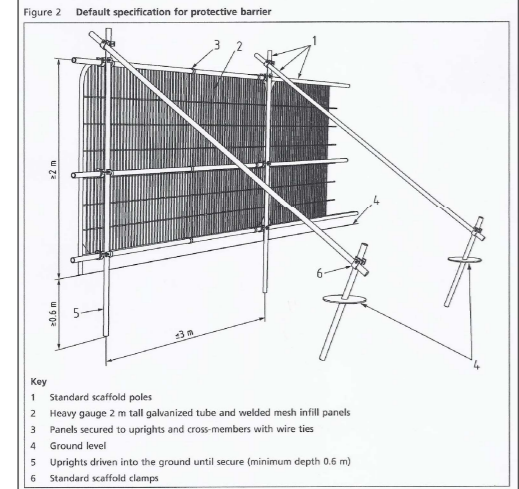

- Root Protection Areas
- Trees and Vegetation to be removed
- Trees and Vegetation to be retained
- Planting Beds to be removed
- Grass Areas
- Site Boundary
- Japanese Knotweed Areas
- Japanese Knotweed growing thro overhanging Network Rail fence. Some stems on site
- Tree Protective Fence to BS5837 :2012 also to protect grass or restrict Knotweed areas
- Proposed Layout
- Roots cut back Canopy reduced

David Rice Forestry  
 Cefnllwydcoed  
 Salem Road, Llandeilo  
 Carmarthenshire SA19 7LR  
 Tel 01558 824019  
 davidrice2@talktalk.net

Collated on to CAD base by  
 Corscadden Associates  
 77 Fairleigh Road  
 Cardiff, CF11 9JW  
 Tel 07966 423074  
 email ca@corscaddenassociates.com

Project  
**BRITON FERRY**

Drawing Title  
**OVERLAY & TREE PROTECTION PLAN**

Scale 1:500 at A2 Date 29 Dec 2021

Drawing No  
**173 CA BF 2022-02 rev A**

**CA BF 2022-02 rev A**  
 9 January 2022  
 Minor revisions