

Copyright of this drawing is the property of Urban Edge Architecture Limited. It must not be reproduced or amended nor used in the execution of any works whether in conjunction with the proposed works for which it is prepared or otherwise without the express consent in writing of Urban Edge Architecture Limited.


Urban Edge Architecture Limited  
One Scotgate Mews, Scotgate,  
Stamford, Lincolnshire, PE9 2FX.  
Tel. ++44 (0)1780 755 665  
Fax. ++44 (0)1780 755 360

THIS DRAWING IS FOR PLANNING ONLY AND IS NOT TO BE USED FOR TENDER OR CONSTRUCTION

**DRAWING TO BE READ IN COLOUR**

**LEGEND:**

— APPLICATION BOUNDARY

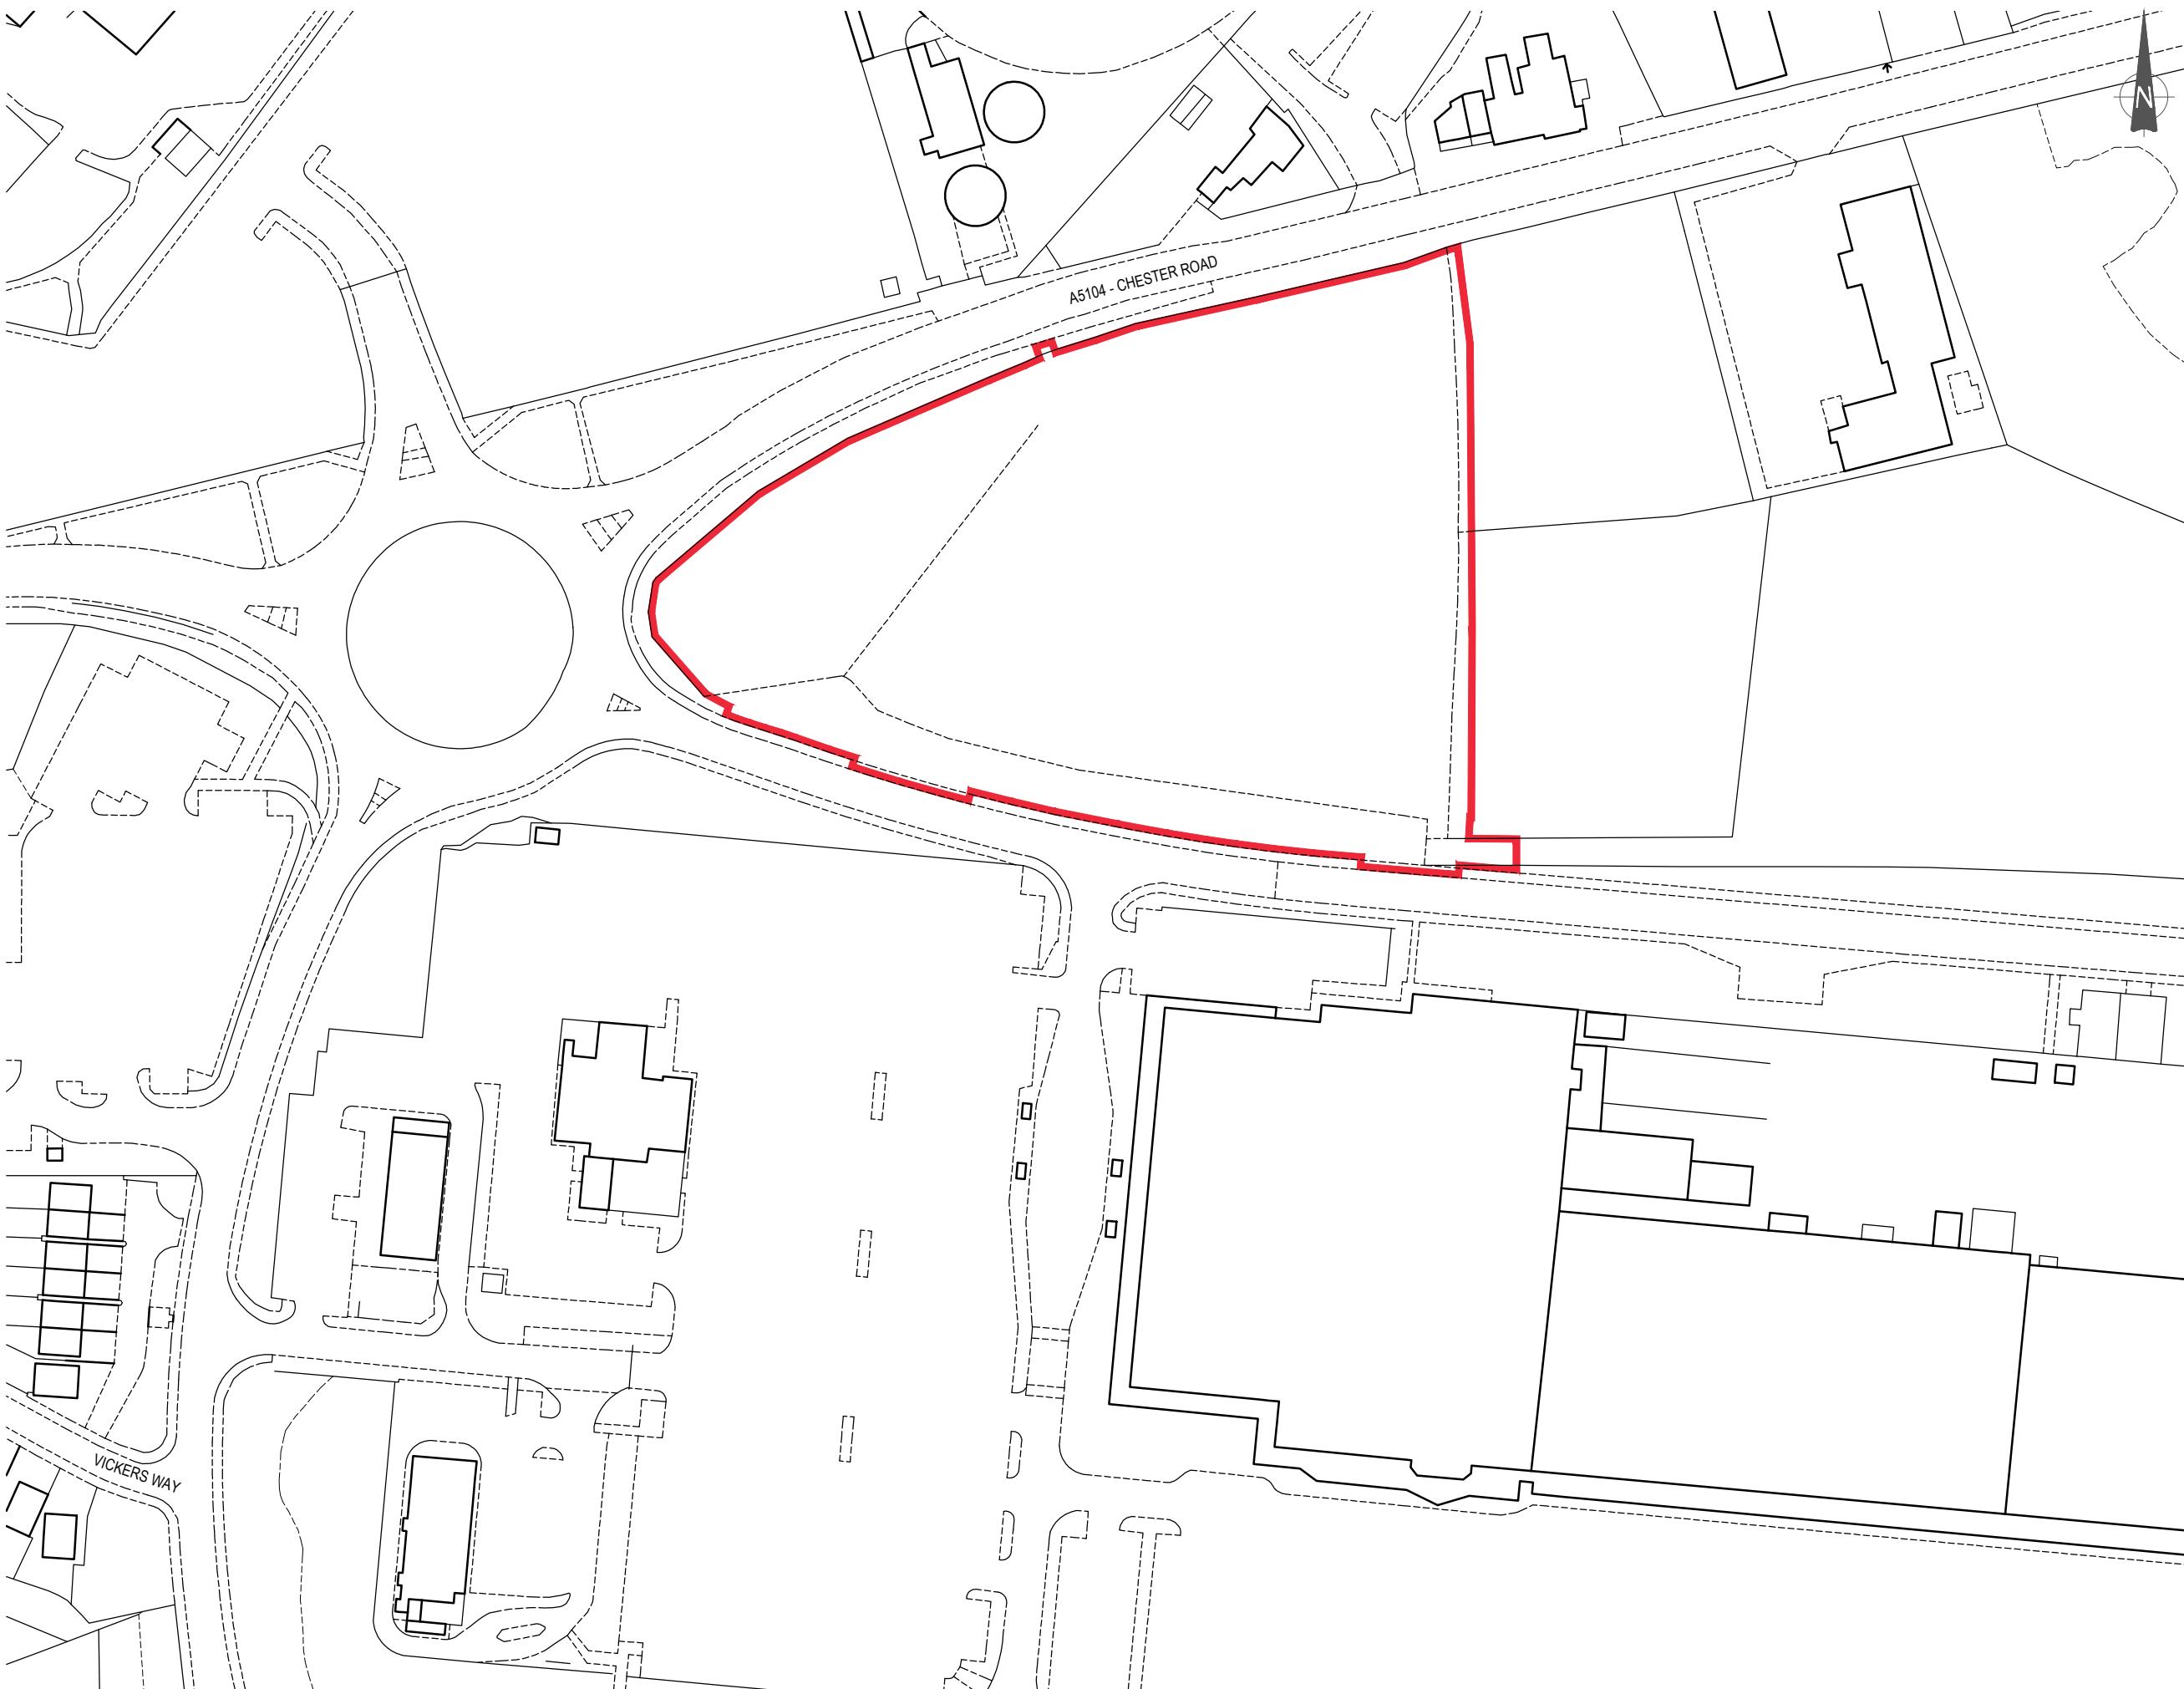

SCALE 1 : 1250

0m 10m 20m 40m 60m 80m 100m 120m

0mm 40mm 60mm 80mm 100mm

SCALE 1 : 1

0m 10mm 20mm

P00 FOR PLANNING AS 13/01/26  
Rev No Description Drawn By Date

**URBAN EDGE**  
architecture / landscape / masterplanning

Client  
**BRITISH LAND COMPANY PLC**

Project  
**NORTHERN QUARTER  
BROUGHTON SHOPPING PARK  
CHESTER**

Drawing  
**SITE LOCATION PLAN**

Issue Purpose  
**FOR PLANNING**

UE Proj No Scale Date Drawn Status Revision  
**2960 1:1250@A3 JAN 26 AS - P00**

Project - Organization - Volume/System - Level - Type - Role - Number

**2960-URB-NQ-00-DR-A-208900**