



LIDL BASED ON LATEST SPEC - BBS 2025 LD(13)-PL-06

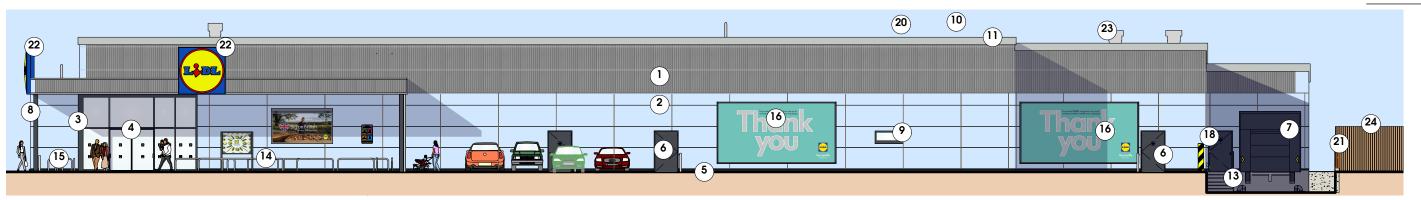

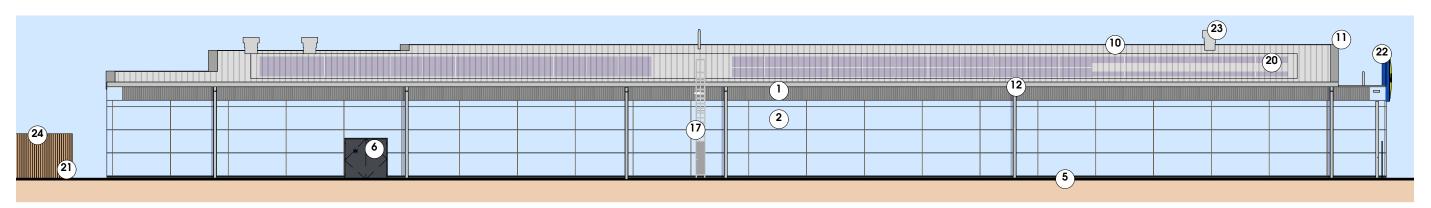

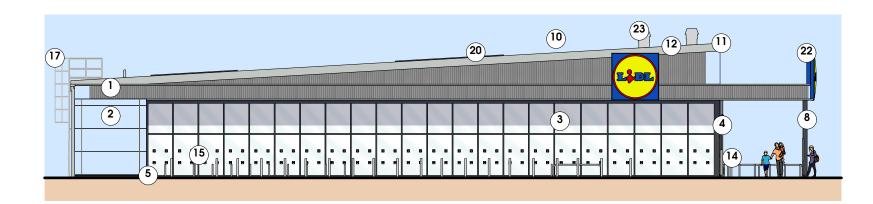

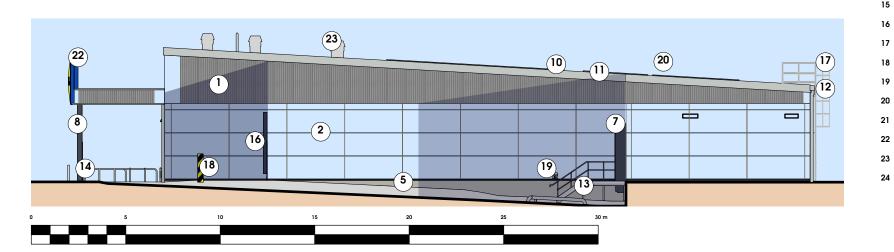

## MATERIALS KEY

- EQUITONE (LINEA), OR SIMILAR APPROVED, CLADDING PANEL COLOUR: LT10 LINEN
- EQUITONE (LINEA), OR SIMILAR APPROVED, CLADDING PANEL COLOUR: LT30 SANDSTONE
- CURTAIN WALLING DOUBLE GLAZED UNITS COLOUR: GREY (RAL 7024)
- ENTRANCE DOORS DOUBLE GLAZED UNITS COLOUR: GREY (RAL 7024)
- LOW LEVEL RENDER COLOUR: AGATE GREY (RAL 7038)
- POWDER COATED STEEL DOORS COLOUR: GREY (RAL 7024)
- SECTIONAL DOOR COLOUR: GREY (RAL 7024)
- CANOPY COLUMN COLOUR: GREY (RAL 7024)
- NON OPENABLE FIXED SAFETY GLASS WINDOWS FLASHING COLOUR: GREY (RAL 7024)
- 10 METAL COMPOSITE INSULATED ROOF PANELS - COLOUR: GREY (RAL 9006)
- 11 STEEL COPING FLASHING TO ROOF PERIMETER - COLOUR: GREY (RAL 9006) TO MATCH CLADDING.
- 12 ALUMINIUM GUTTERS AND RAIN WATER PIPES - COLOUR: GREY (RAL 9006) TO MATCH CLADDING.
- GALVANISED METAL DRIVERS STEPS, STAIRCASE AND BALLUSTERS WITH HANDRAILS. ALL STEPS TO BE CONSTRUCTED IN ACCORDANCE WITH BUIDLING REGS PART K. 13
- STAINLESS STEEL TUBULAR TROLLEY GUIDES (MARINE GRADE 316) SPACES FOR WHEELCHAIR SHOPPING 14 TROLLEYS AND TROLLEYS WITH BABY SEATS. FIXED WITH CONCRETE FOUNDATION.
- 15 STAINLESS STEEL CYCLE STANDS, 750mm HIGH, ROOT FIXED TO CONCRETE FOUNDATION.
- 16 BILLBOARD SIGNAGE INDICATIVE ONLY - FRAME COLOUR: GREY (RAL 7024)
- 17 ROOF ACCESS LADDER
- 18 CONCRETE FILLED GALVANISED STEEL HGV BOLLARD PAINTED BLACK & YELLOW AT 45DEG.
- WALL-MOUNTED ASH TRAY SHOWN AS INDICATIVE ONLY, TO BE LOCATED CLOSE TO DRIVER'S STAIR 19
  - PV PANELS WITH FALL PROTECTION SYSTEM (INDICATIVE ONLY)
- 21 2.4m ACOUSTIC TIMBER CLOSEBOARDED FENCE
- LIDL SIGN. SUPPORTING FRAME COLOUR: BLUE (RAL 5010). 22
- 23 ROOF MOUNTED M&E OUTLETS (INDICATIVE ONLY)
  - EXTERNAL PLANT EQUIPMENT (INDICATIVE ONLY).
    EQUIPMENT TO BE SAT ON 5No. 600mm HIGH CONCRETE PIERS FOR REFRIGERATION DRY-COOLER WHERE
    - REQUIRED. IN LINE WITH LD(13) ME-08

## **htcarchitects**

T:(0113) 244 3457

Lidl GB Ltd.

LDL

Park House Court Tenby

clien

drawing title

June 2025 **Planning** 

1:500 @ A3 drawn KA checked BM

**Proposed Store Elevations** 

job no.  $3124\,$  dwg no.  $P210\,$  rev.  $B\,$