


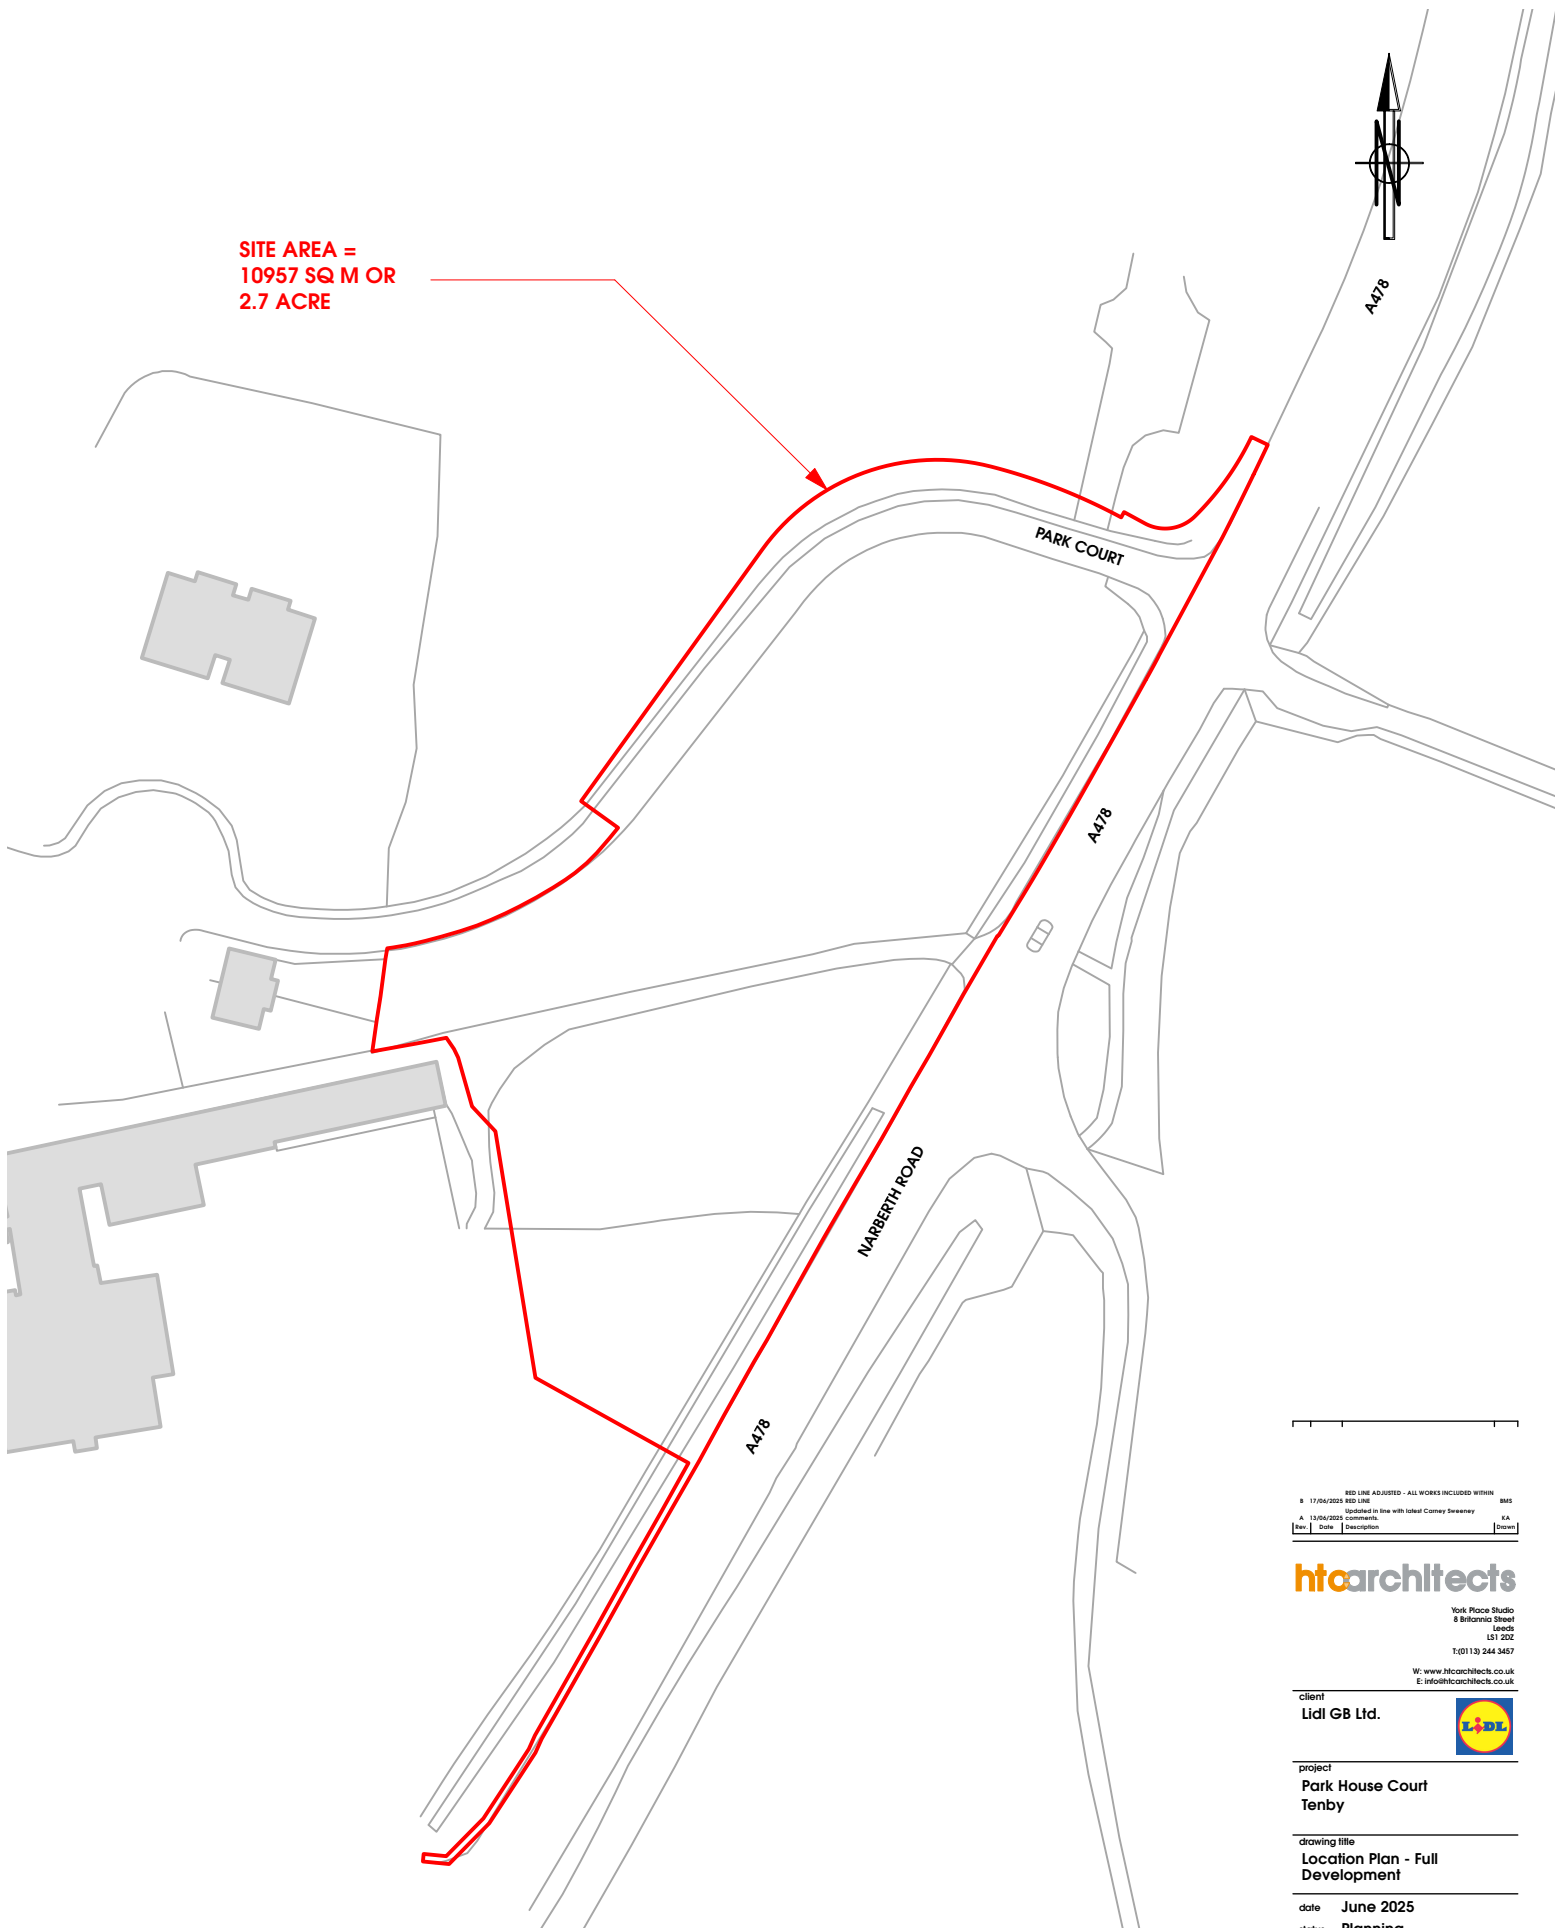

SITE AREA =
10957 SQ M OR
2.7 ACRE



RED LINE ADJUSTED - ALL WORKS INCLUDED WITHIN			
B	17/04/2025	RED LINE	BMJ
A	13/04/2025	Updated in line with latest Cemetery Drainage	KA
Rev	Date	Description	Drawn

htcarchitects

York Place Studio
& Britannia Street
Leeds
LS1 2DZ
T: 0113 244 3457

W: www.htcarchitects.co.uk
E: info@htcarchitects.co.uk

client

Lidl GB Ltd.



project

Park House Court
Tenby

drawing title

Location Plan - Full
Development

date June 2025

status Planning

scale 1:500 @ A3

drawn KA checked BM

job no. 3124 dwg no. P411 rev. B

