
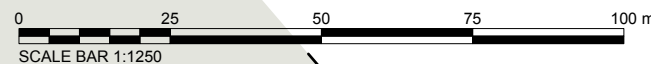


THIS DRAWING IS COPYRIGHT AND REMAINS THE PROPERTY OF HTC ARCHITECTS. IT MUST NOT BE REPRODUCED, USED, DISCLOSED OR TRANSMITTED TO THIRD PARTIES IN ANY FORM, IN WHOLE OR IN PART, WITHOUT PRIOR WRITTEN PERMISSION.

ALL DIMENSIONS SHOULD BE CHECKED ON SITE BEFORE WORK COMMENCES

DESIGN SUBJECT TO FURTHER SURVEYS AND CONSULTANT INFORMATION

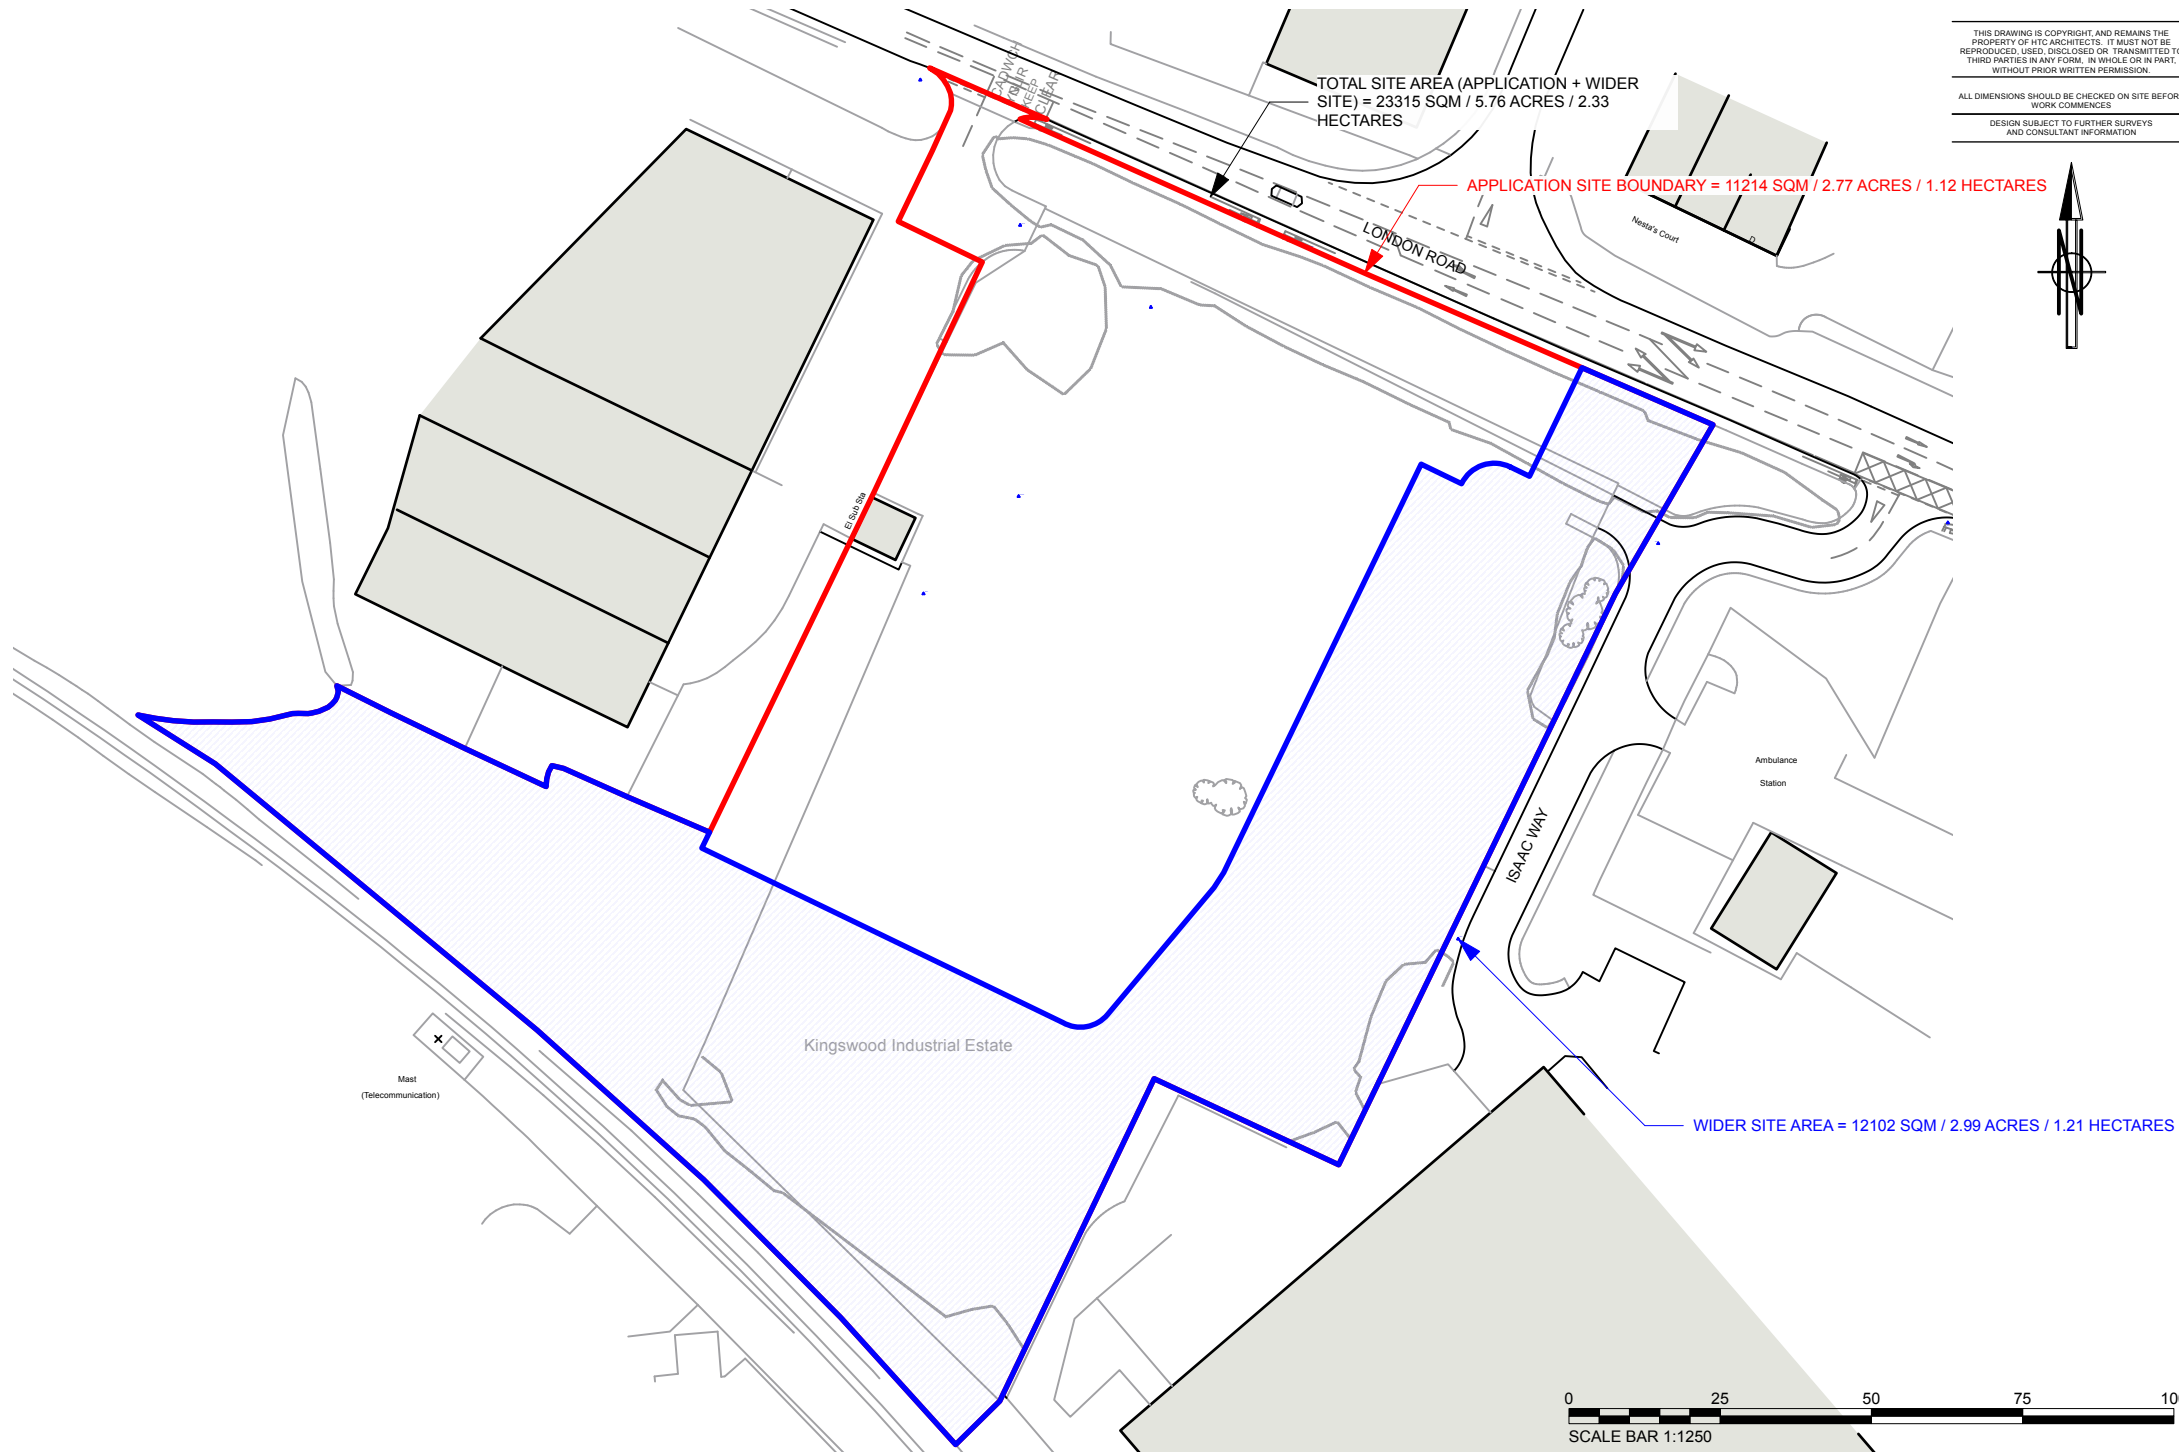

htcarchitects

York Place Studio
8 Britannia Street
Leeds
LS1 2DZ
T: (0113) 244 3457
W: www.htcarchitects.co.uk
E: info@htcarchitects.co.uk

client
Lidl GB Ltd.

project
Pembroke Dock

drawing title
Site Location Plan

date	April 2025
status	Planning
scale	1:1250 @ ISO A4
drawn	DK
checked	BM
job no.	3305
dwg no.	P400
rev.	B

B 09/07/2025 UPDATED ANNOTATION
Red line around Lidl proposal only, update site area and include area in fee. Show line around remaining
A 24/06/2025 land in Lidl ownership, remove green lines
Rev | Date | Description

BMS
OK
[Green]



RIBA
Chartered Practice