


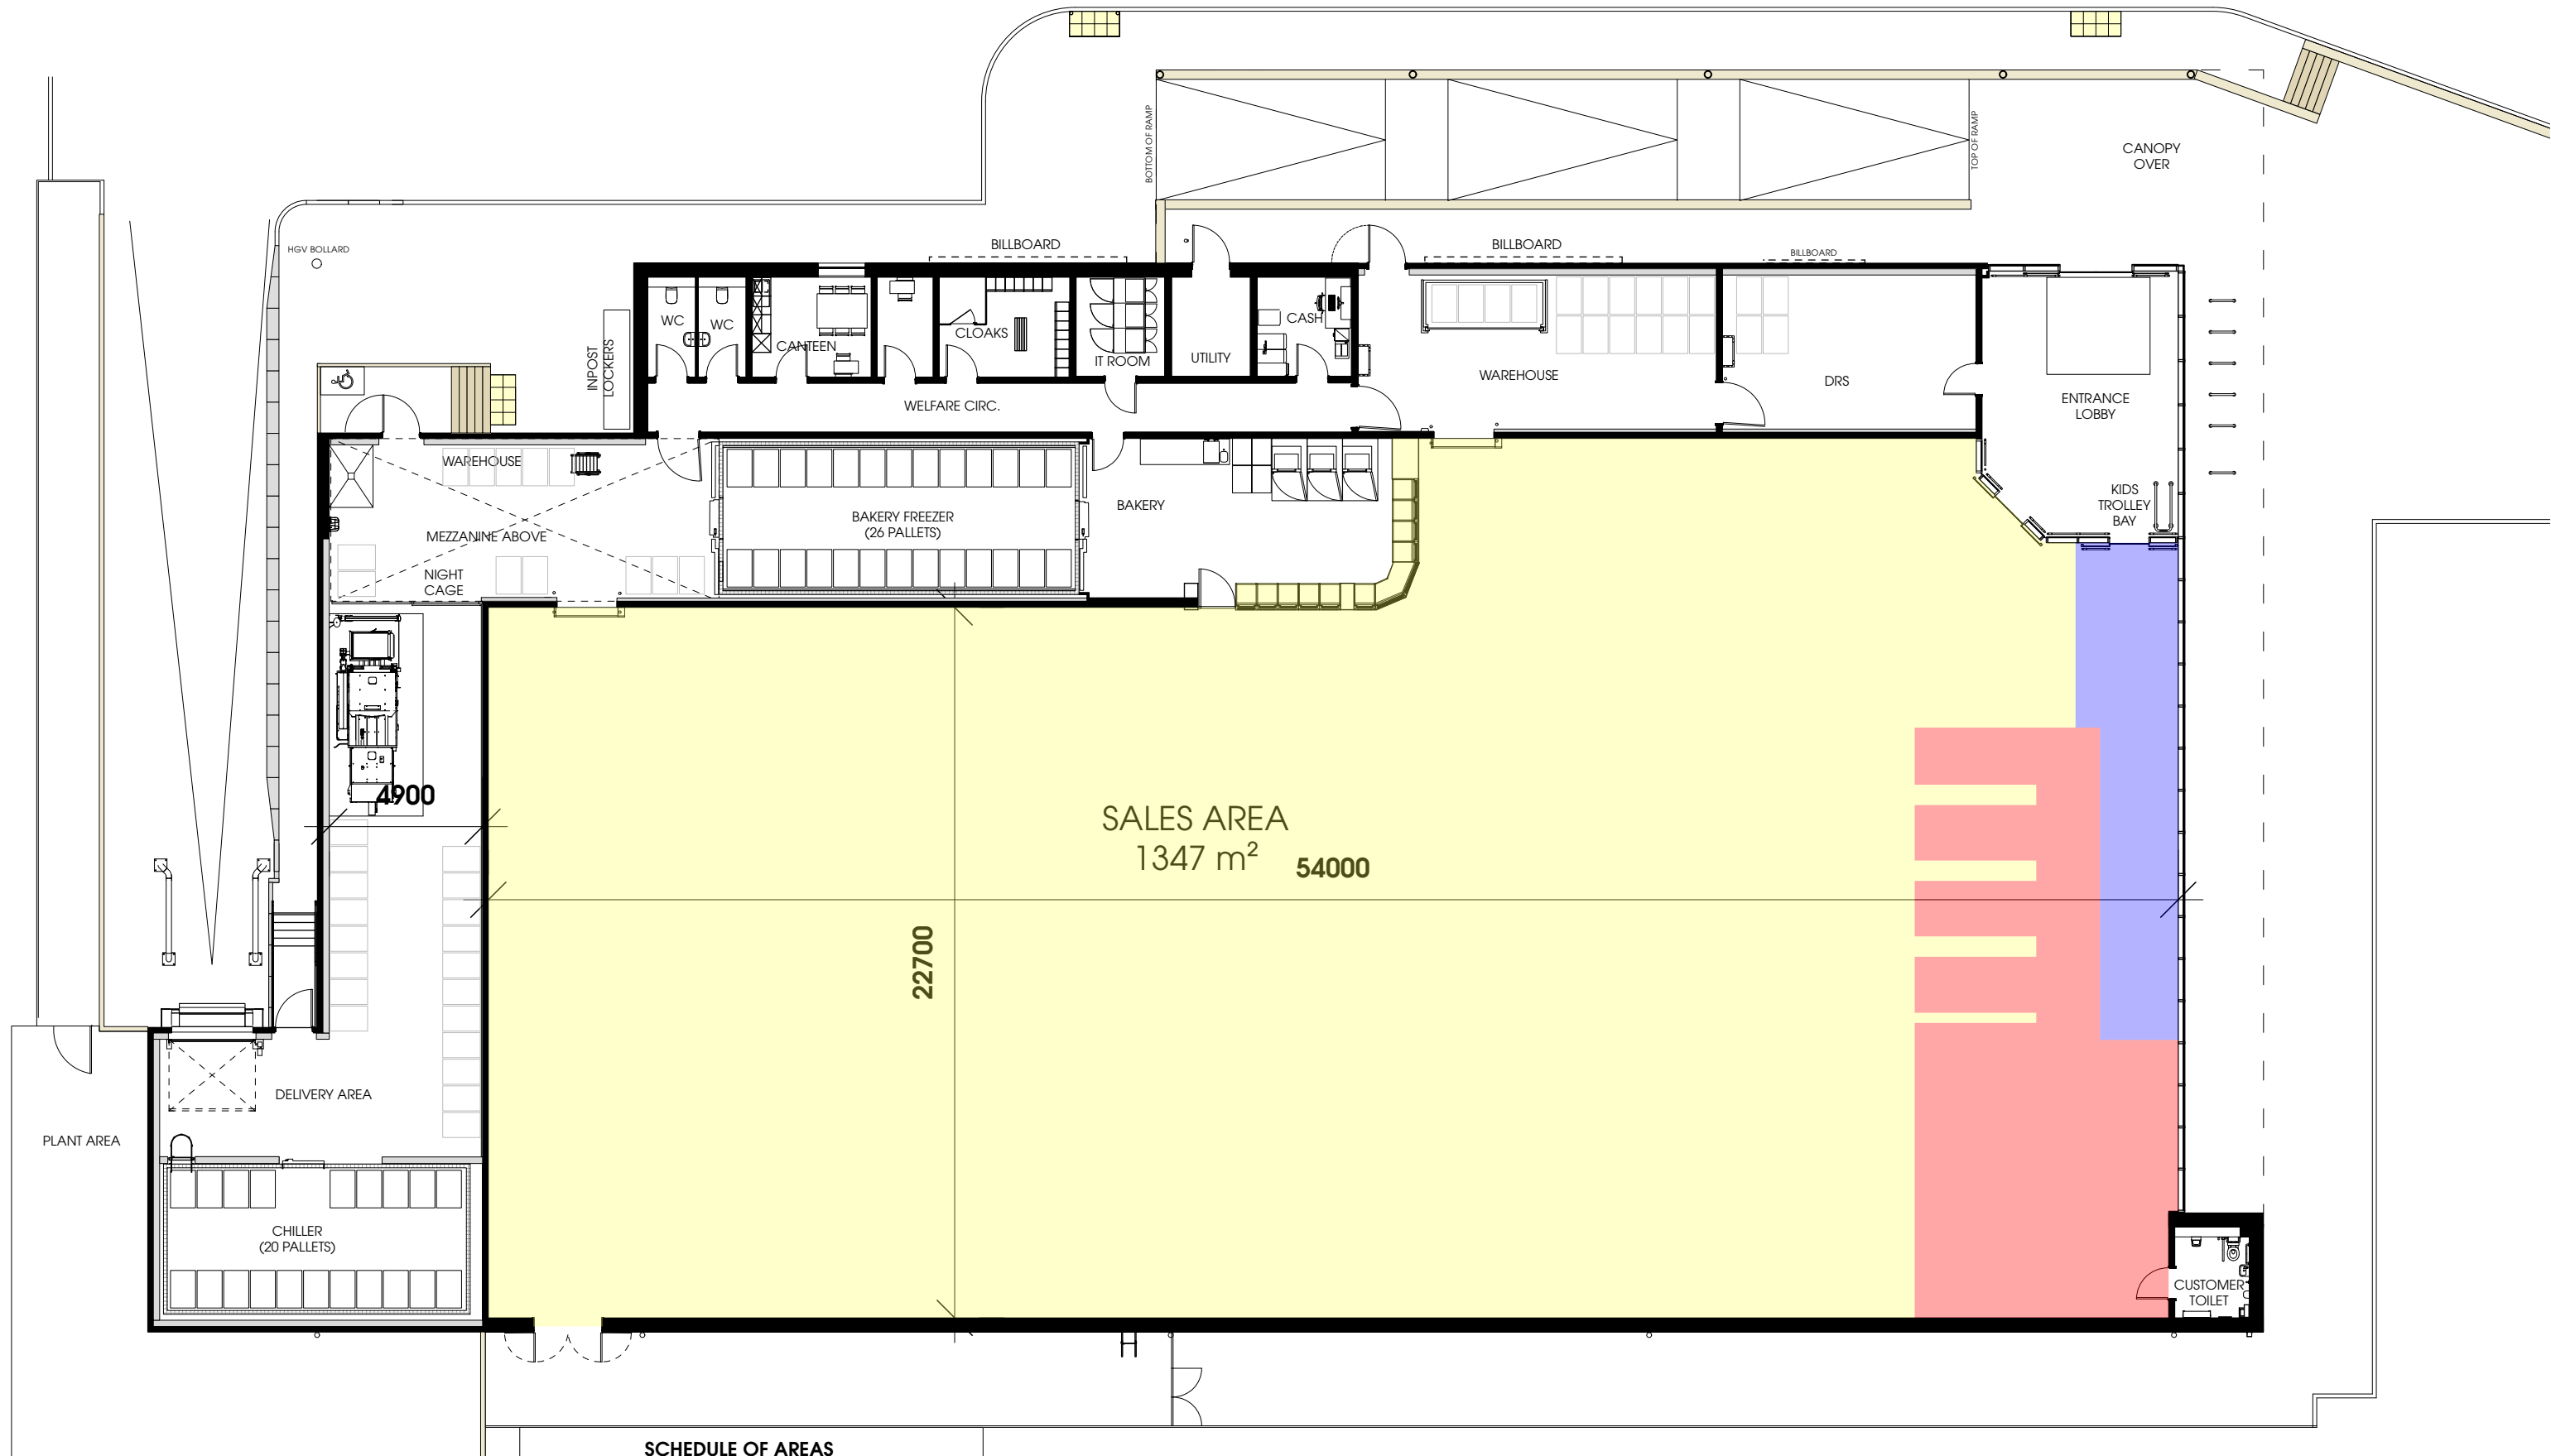

SCHEDULE OF AREAS

GROSS SALES = 1347 m²

CIRCULATION AND PACKAGING= 45 m²

TILLS = 124 m²

NET SALES = 1178 m²

SUBJECT TO RECEIPT OF LIDL VISIO PLAN



THIS DRAWING IS COPYRIGHT, AND REMAINS THE PROPERTY OF HTC ARCHITECTS. IT MUST NOT BE REPRODUCED, USED, DISCLOSED OR TRANSMITTED TO THIRD PARTIES IN ANY FORM, IN WHOLE OR IN PART, WITHOUT PRIOR WRITTEN PERMISSION.



B 10/09/2026 Added North Arrow
A 29/06/2026 Areas corrected

Rev. Date Description

BMS

BMS

Drawn

htcarchitects

York Place Studio
8 Britannia Street
Leeds
LS1 2DZ

T: (0113) 244 3457

W: www.htcarchitects.co.uk
E: info@htcarchitects.co.uk

client
Lidl GB Ltd.



project
Cwmann,
Lampeter
drawing title
Lidl Sales Density Plan

date June 2026
status Planning
scale 1:200 @ A3
drawn NG checked BMS
job no. 3384 dwg no. P1103 rev. B