
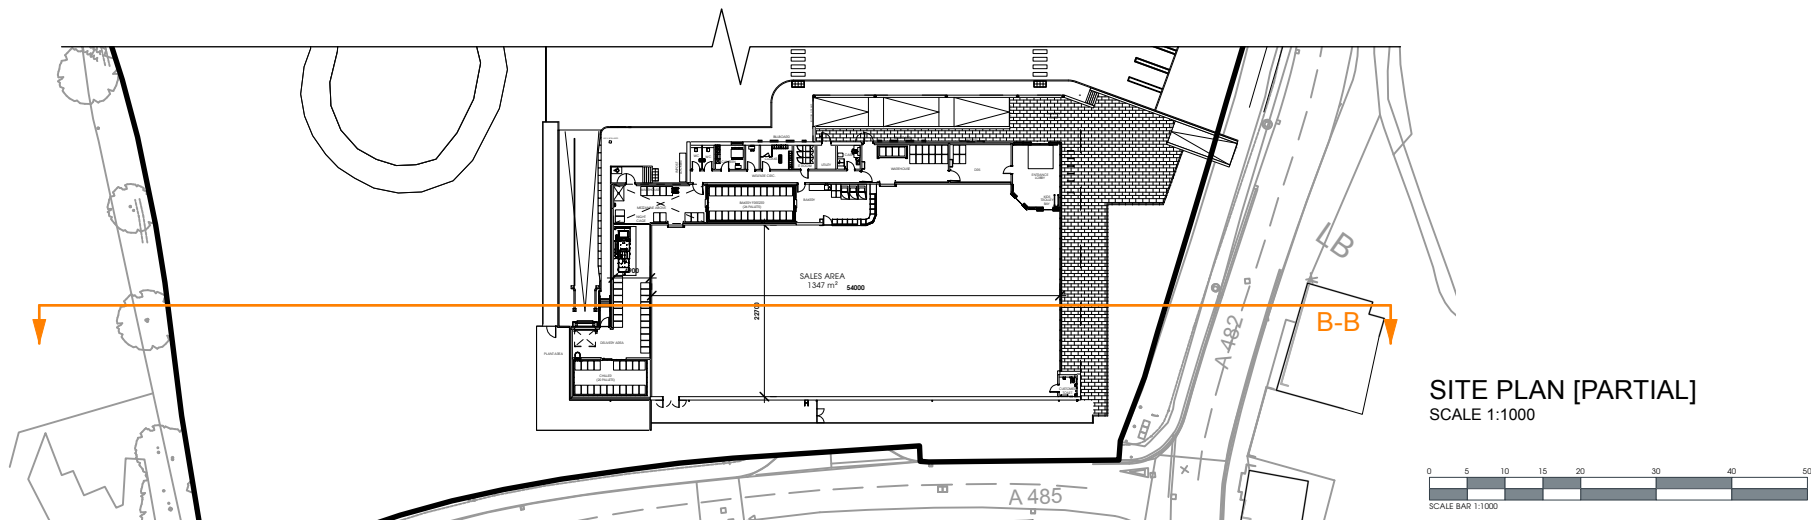
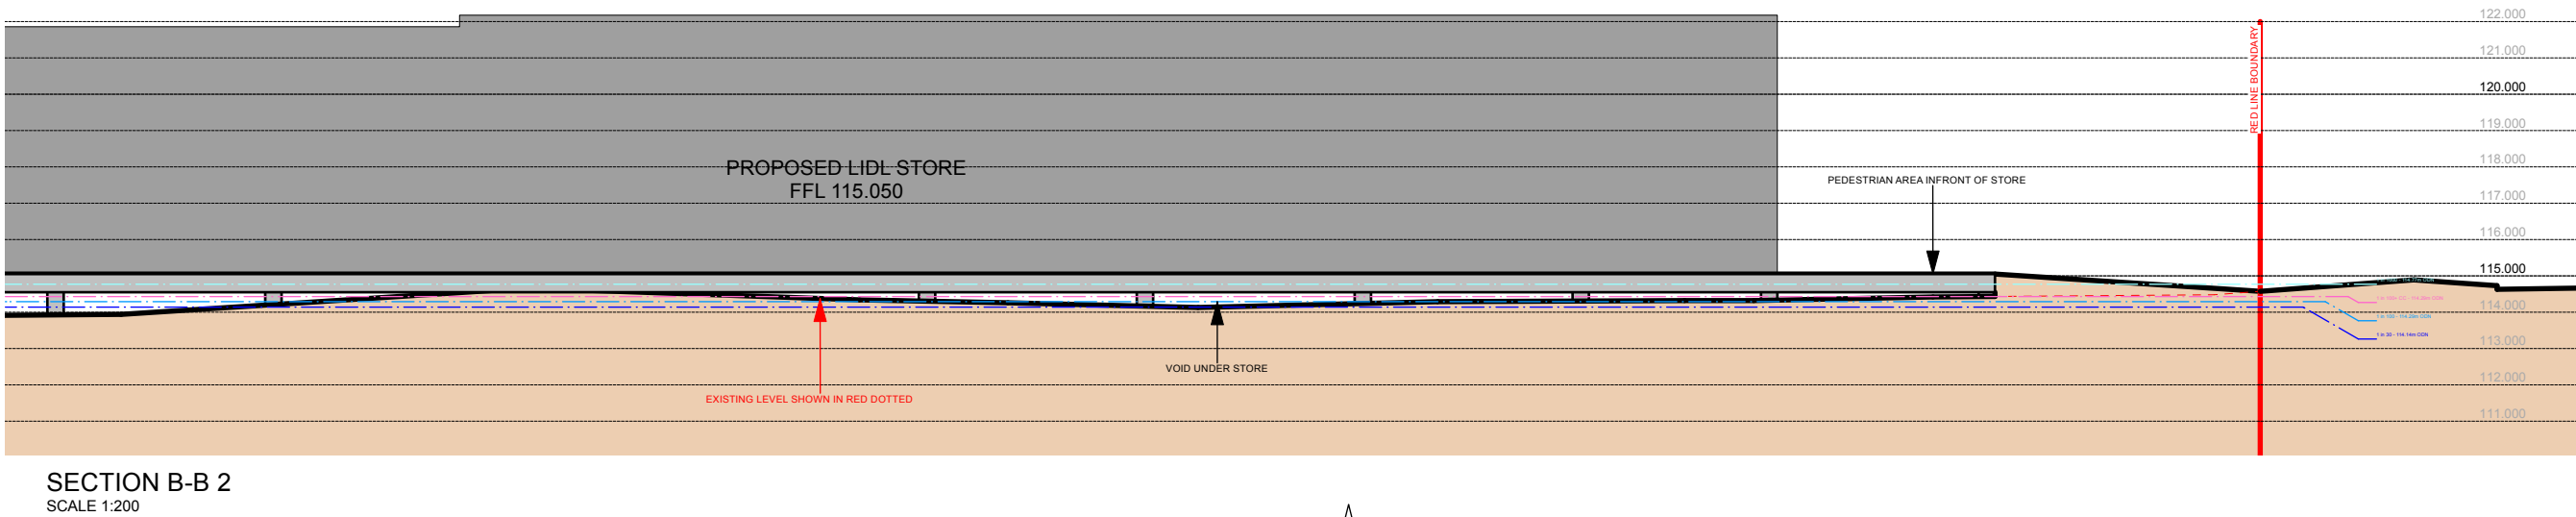
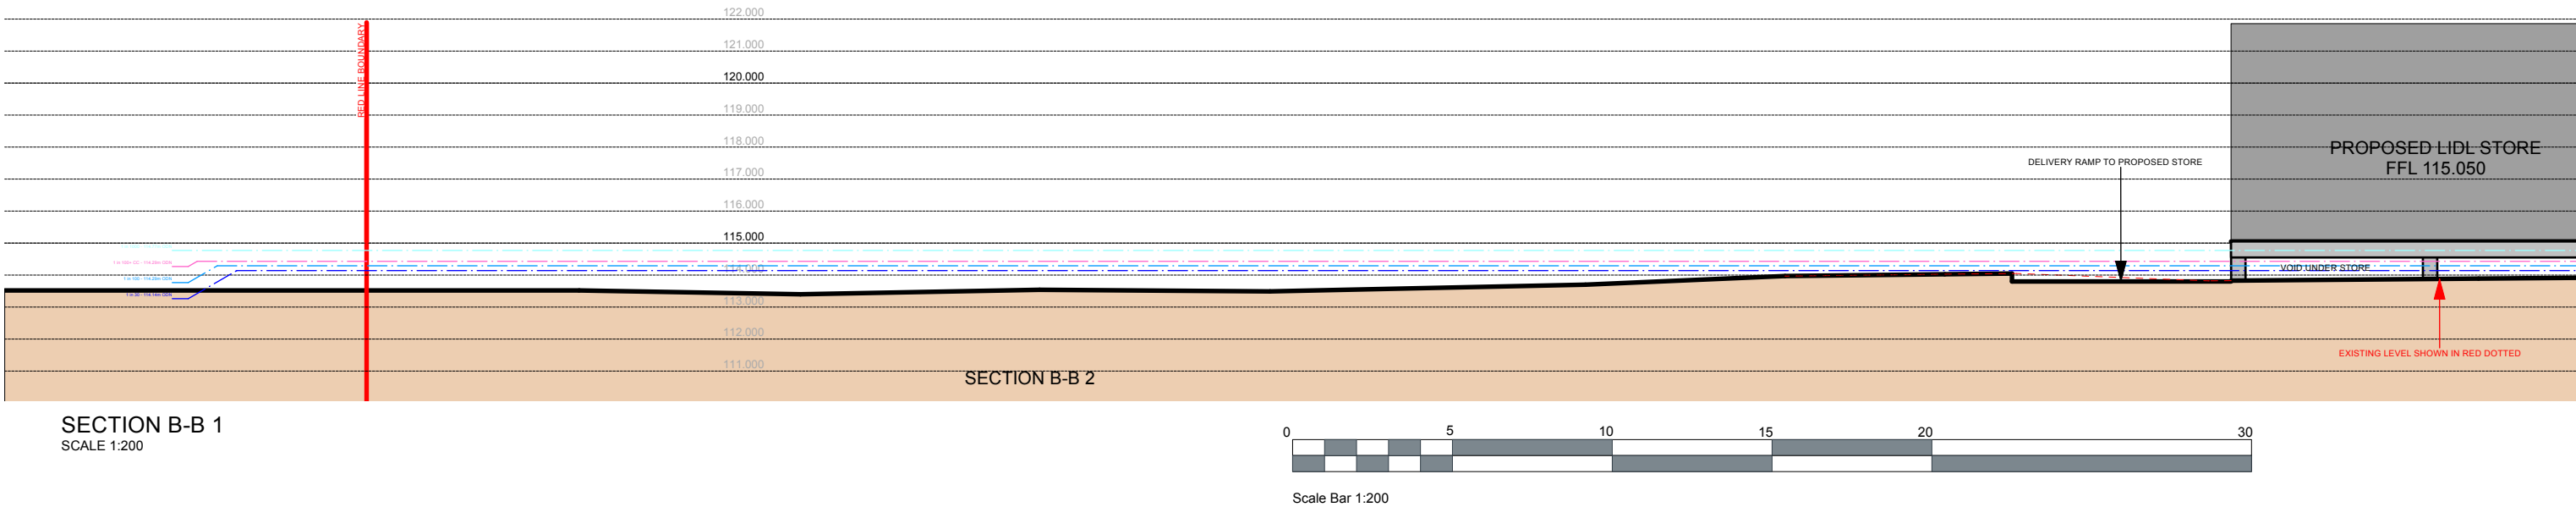


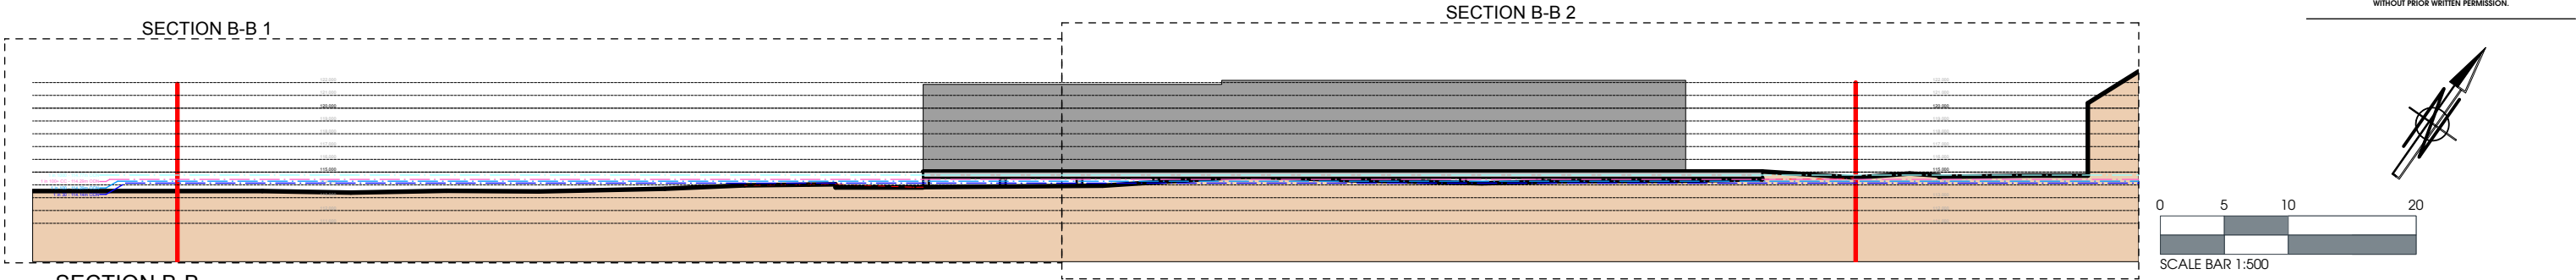

Rev.	Date	Description	Drawn

htcarchitects

York Place Studio
8 Britannia Street
Leeds
LS1 2DZ

T: (0113) 244 3457
W: www.htcarchitects.co.uk
E: info@htcarchitects.co.uk

client
Lidl GB Ltd.



project
**Cwmann,
Lampeter**

drawing title
Proposed GA Section B-B

date **August 2026**
status **Planning**
scale **AS NOTED**
drawn **BMS** checked **-**
job no. **3384** dwg no. **P1302** rev.