


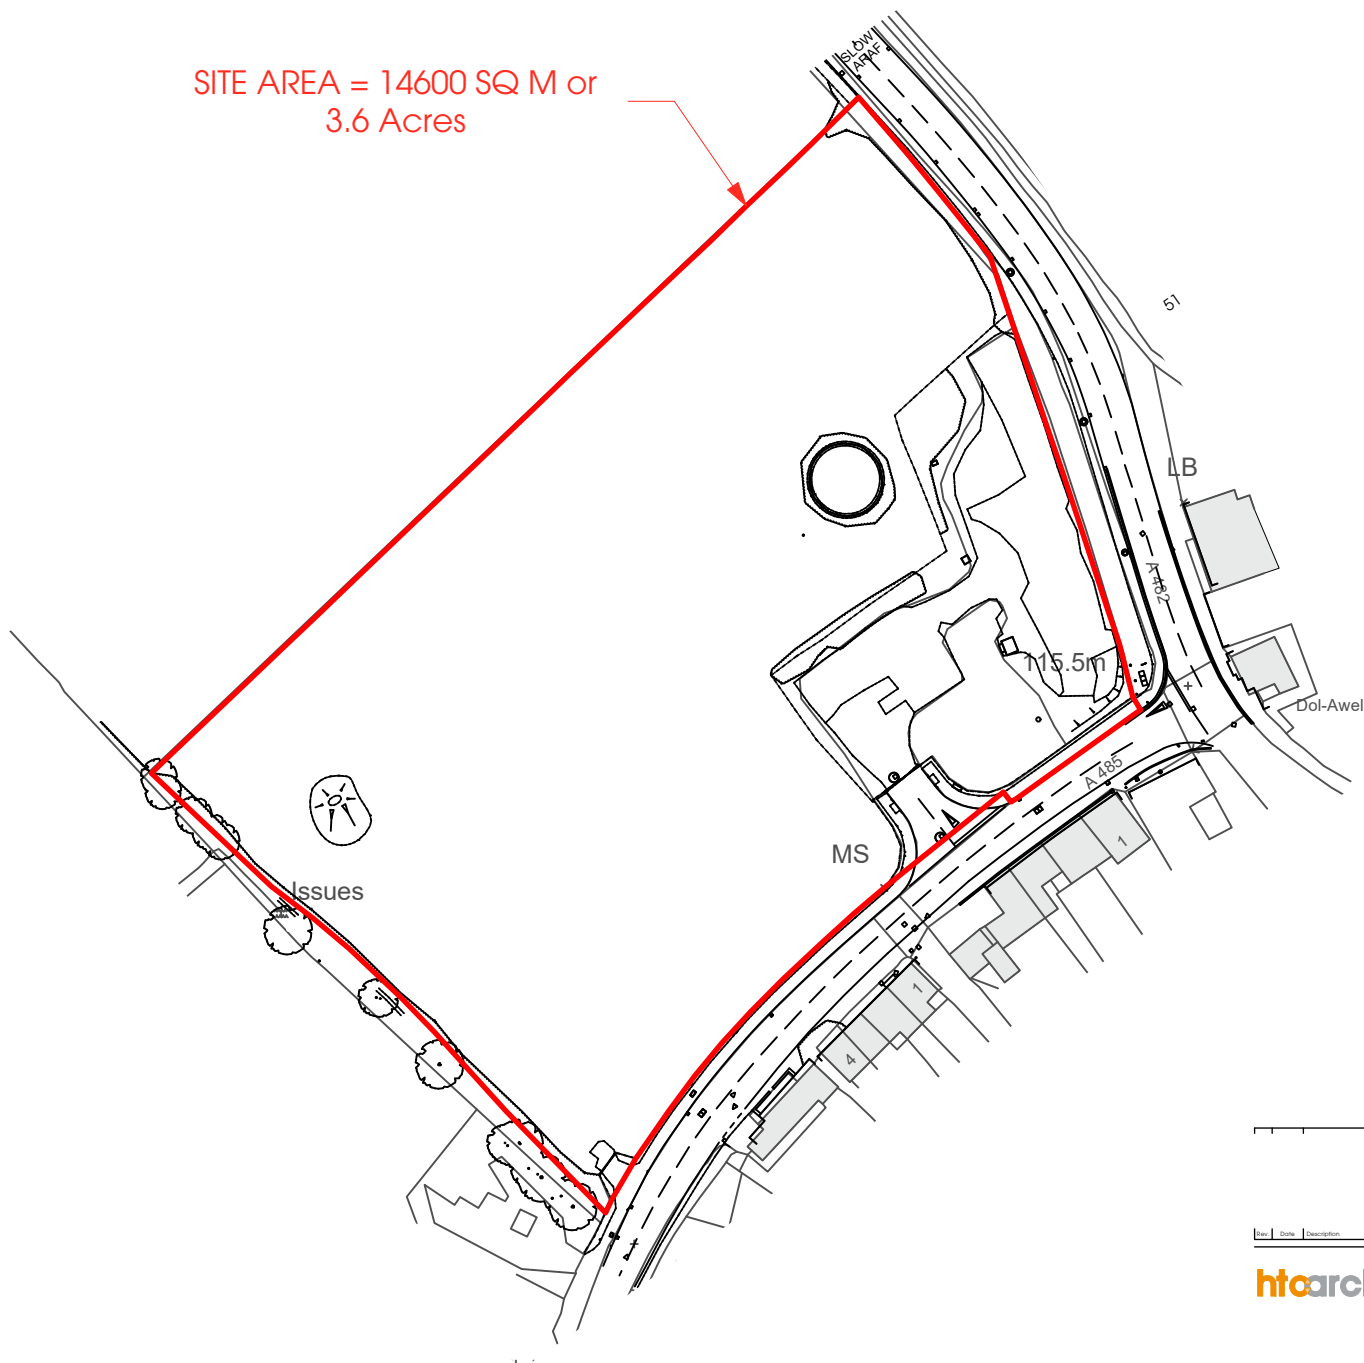

Date	Description	Drawn
------	-------------	-------

htcarchitects

York Place Studio
8 Bellars Street
Leeds
LS1 2DZ
T: 0113 244 3457

W: www.htcarchitects.co.uk
E: info@htcarchitects.co.uk

client
Lidl GB Ltd.



project
Cwmann,
Lampeter

drawing title
Site Location Plan

date June 2026
status Planning
scale 1:1250 @ A4
drawn NG checked BMS
job no. 3384 dwg no. P1400 rev.