





TOTAL SITE AREA = 14600 SQ M
or 3.6 Acres

DISPOSAL LAND= 5262 SQ M or
1.3 Acres

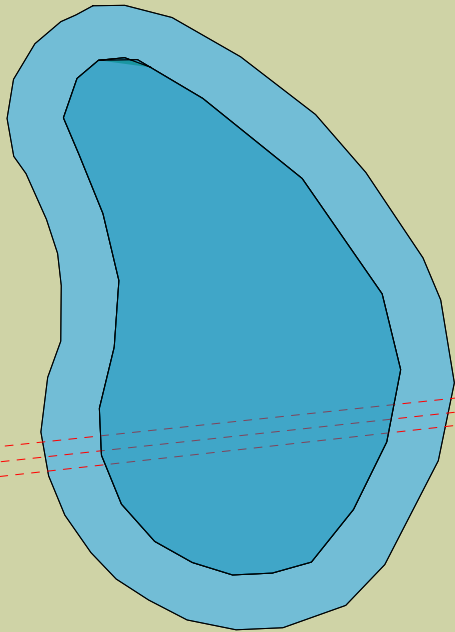

SURPLUS LAND FOR FLOOD
MITIGATION MEASURES - AS PER
CONSULTANTS DESIGN

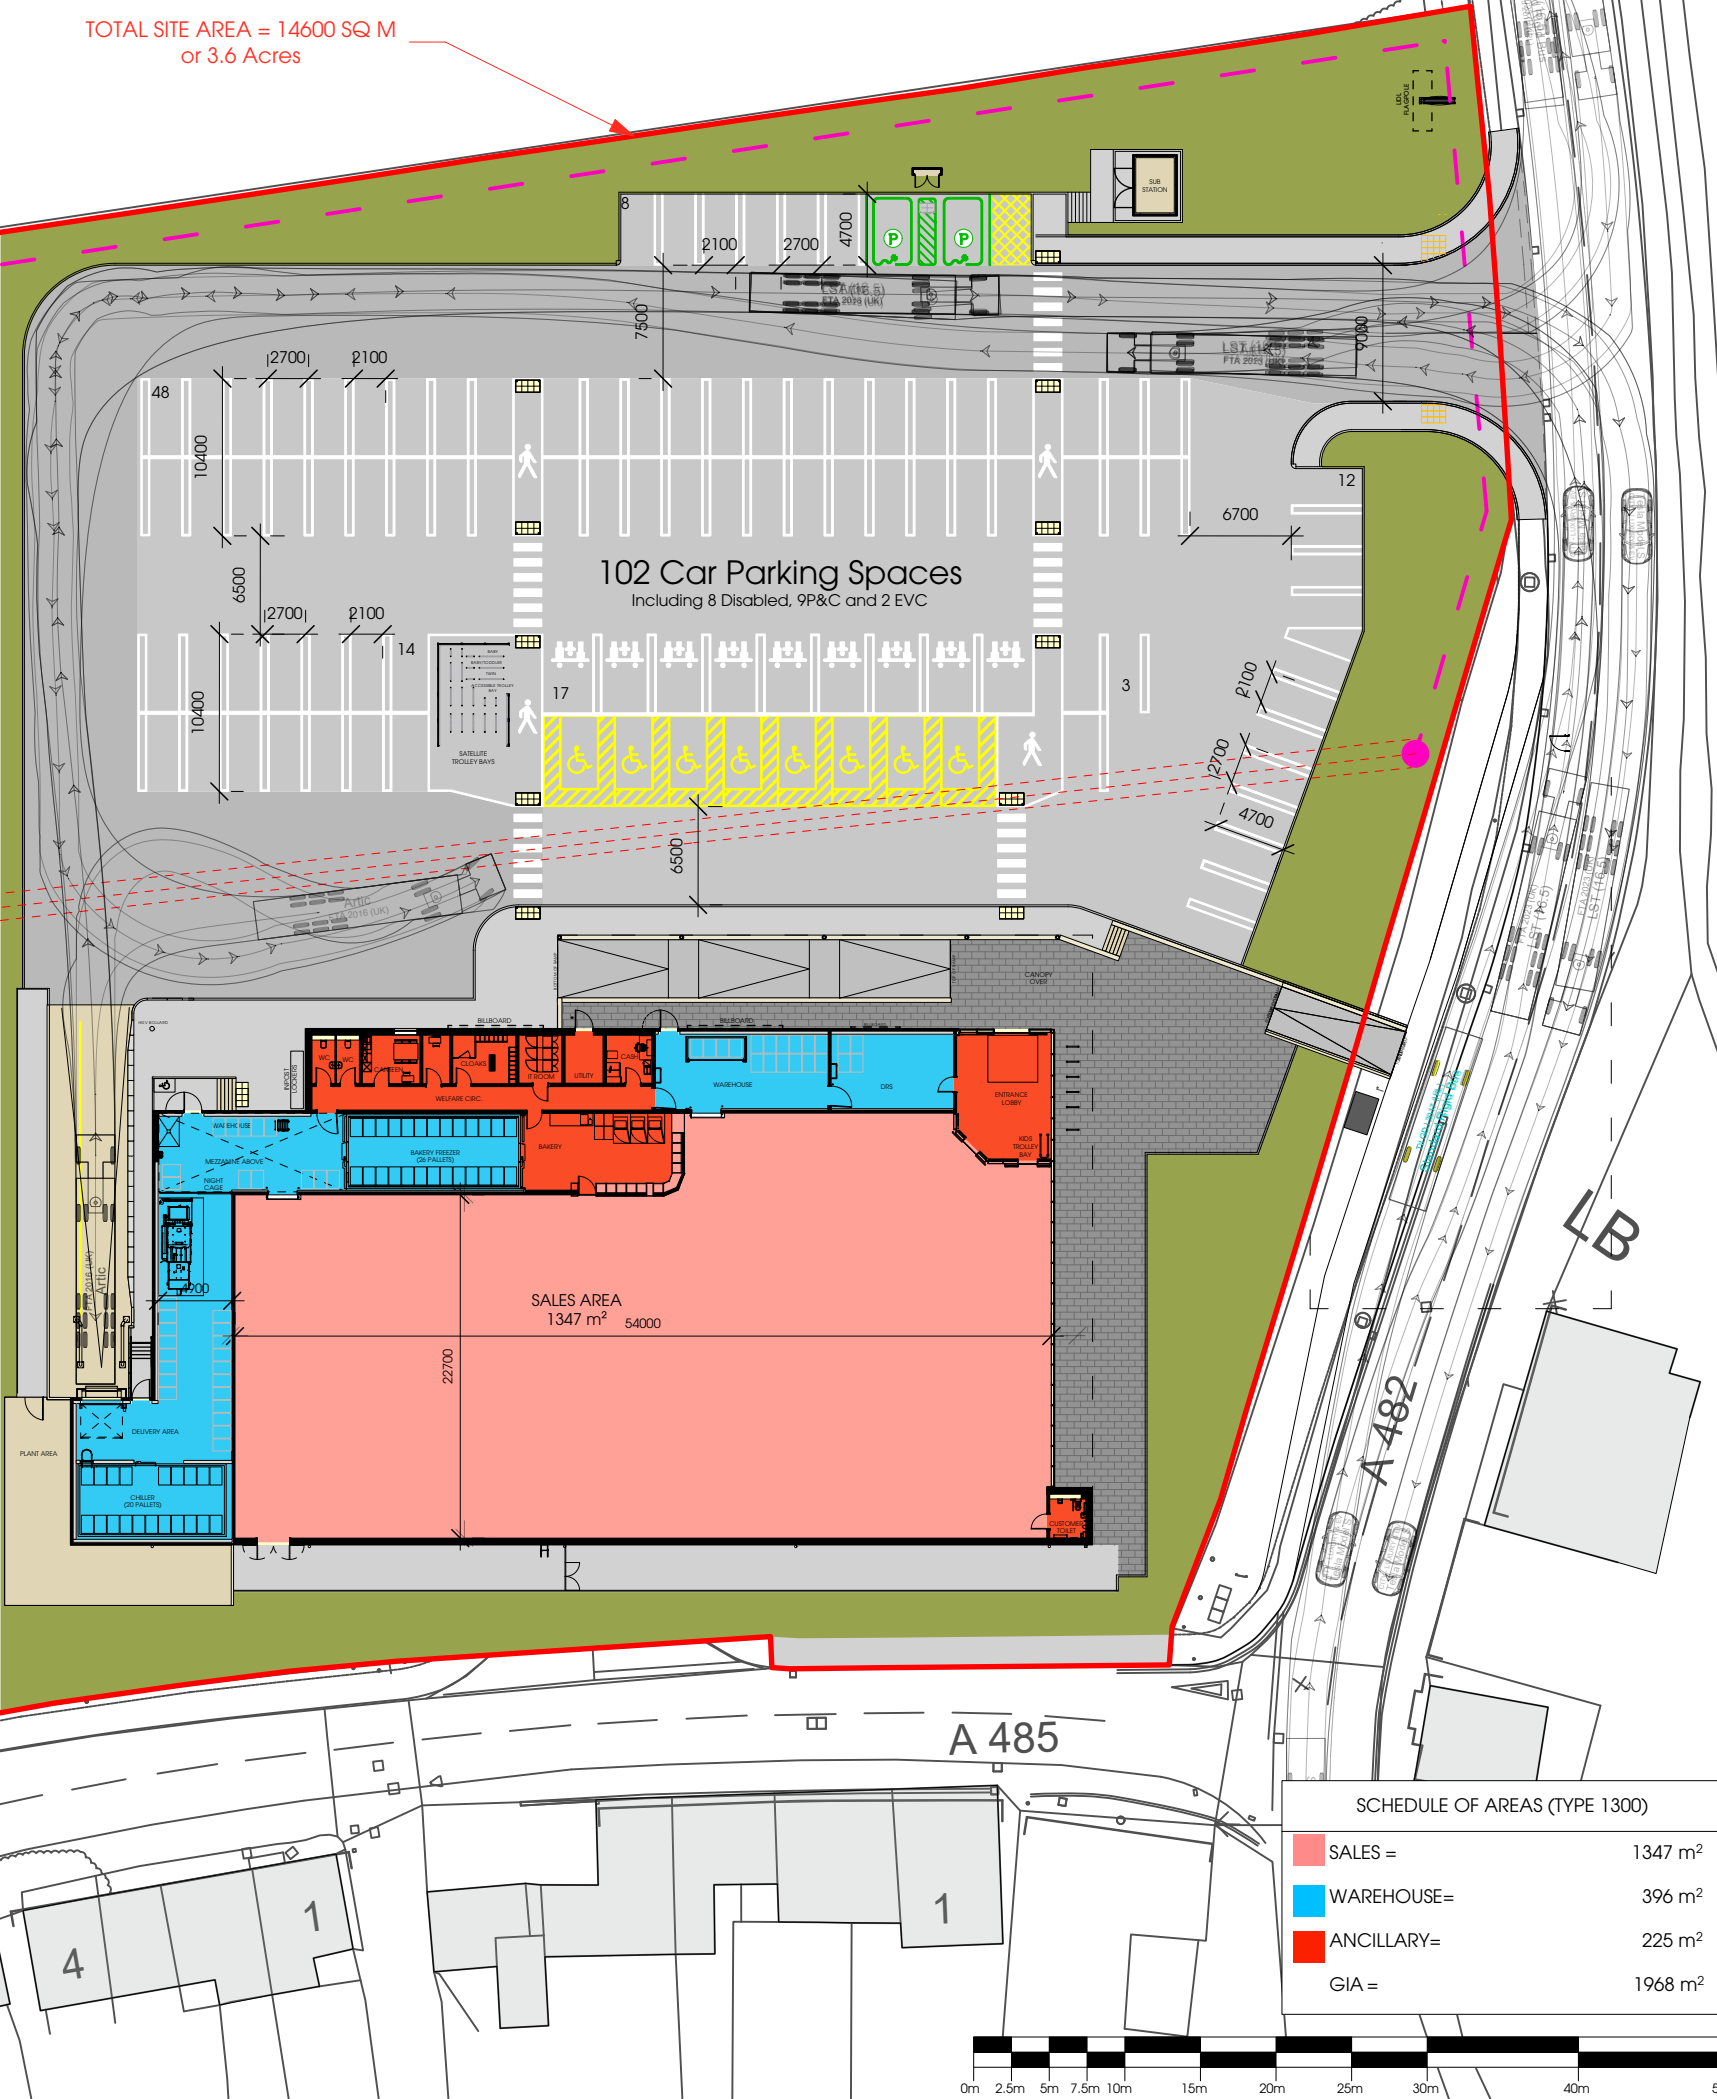

SCHEDULE OF AREAS (TYPE 1300)	
SALES =	1347 m²
WAREHOUSE=	396 m²
ANCILLARY=	225 m²
GIA =	1968 m²

Rev.	Date	Description	Drawn
------	------	-------------	-------

htcarchitects

York Place Studio
8 Britannia Street
Leeds
LS1 2DZ

T:0113) 244 3457

W: www.htcarchitects.co.uk
E: info@htcarchitects.co.uk

client
Lidl GB Ltd.



project
Cwmann,
Lampeter

drawing title
Proposed Setting Out Site
Plan

date June 2026
status Planning
scale 1:500 @ A3
drawn NG checked BMS
job no. 3384 dwg no. P1402 rev.