

10cm - Caution as distortion can occur.




1. THIS DRAWING IS TO BE READ IN CONJUNCTION WITH ALL RELEVANT ARCHITECTS AND ENGINEERS DRAWINGS AND SPECIFICATIONS.
2. DO NOT SCALE FROM THIS DRAWING. ANY AMBIGUITIES, OMISSIONS AND ERRORS ON DRAWINGS SHALL BE BROUGHT TO THE ENGINEER'S ATTENTION IMMEDIATELY. ALL DIMENSIONS MUST BE CHECKED AND VERIFIED ON SITE.
3. ALL DIMENSIONS ARE IN METERS UNLESS OTHERWISE NOTED.
4. FOR GENERAL NOTES, REFER TO DRAWING:

Project: **BRO TATHAN POWER**

- DRAWING NOTES:**
1. DRAWING PRODUCED FOR PLANNING APPLICATION PURPOSES ONLY
 2. PLANNING BOUNDARY SHOWN ACCOUNTS FOR WORKS RELATED TO THE DEMOLITION AND PROPOSED WORKS
 3. LAND OUTSIDE THE RED LINE IS SHOWN FOR CONTEXT ONLY AND DOES NOT FORM PART OF THE PLANNING APPLICATION.

- LEGEND:**
-  PLANNING BOUNDARY - 30,904m²
 -  WELSH GOVERNMENT LAND OWNERSHIP BOUNDARY

N:\3011-00-BRO TATHAN POWER\1 PRODUCTION FORM\01 DRAWINGS\02 CIVIL\50101-BUR-BT-XX-D-C-10100_SITELLOCATIONPLAN.DWG
ALL CIVIL DIMENSIONS ARE IN METRES - ALL STRUCTURAL DIMENSIONS ARE IN MILLIMETRES - ALL LEVELS ARE IN METRES.

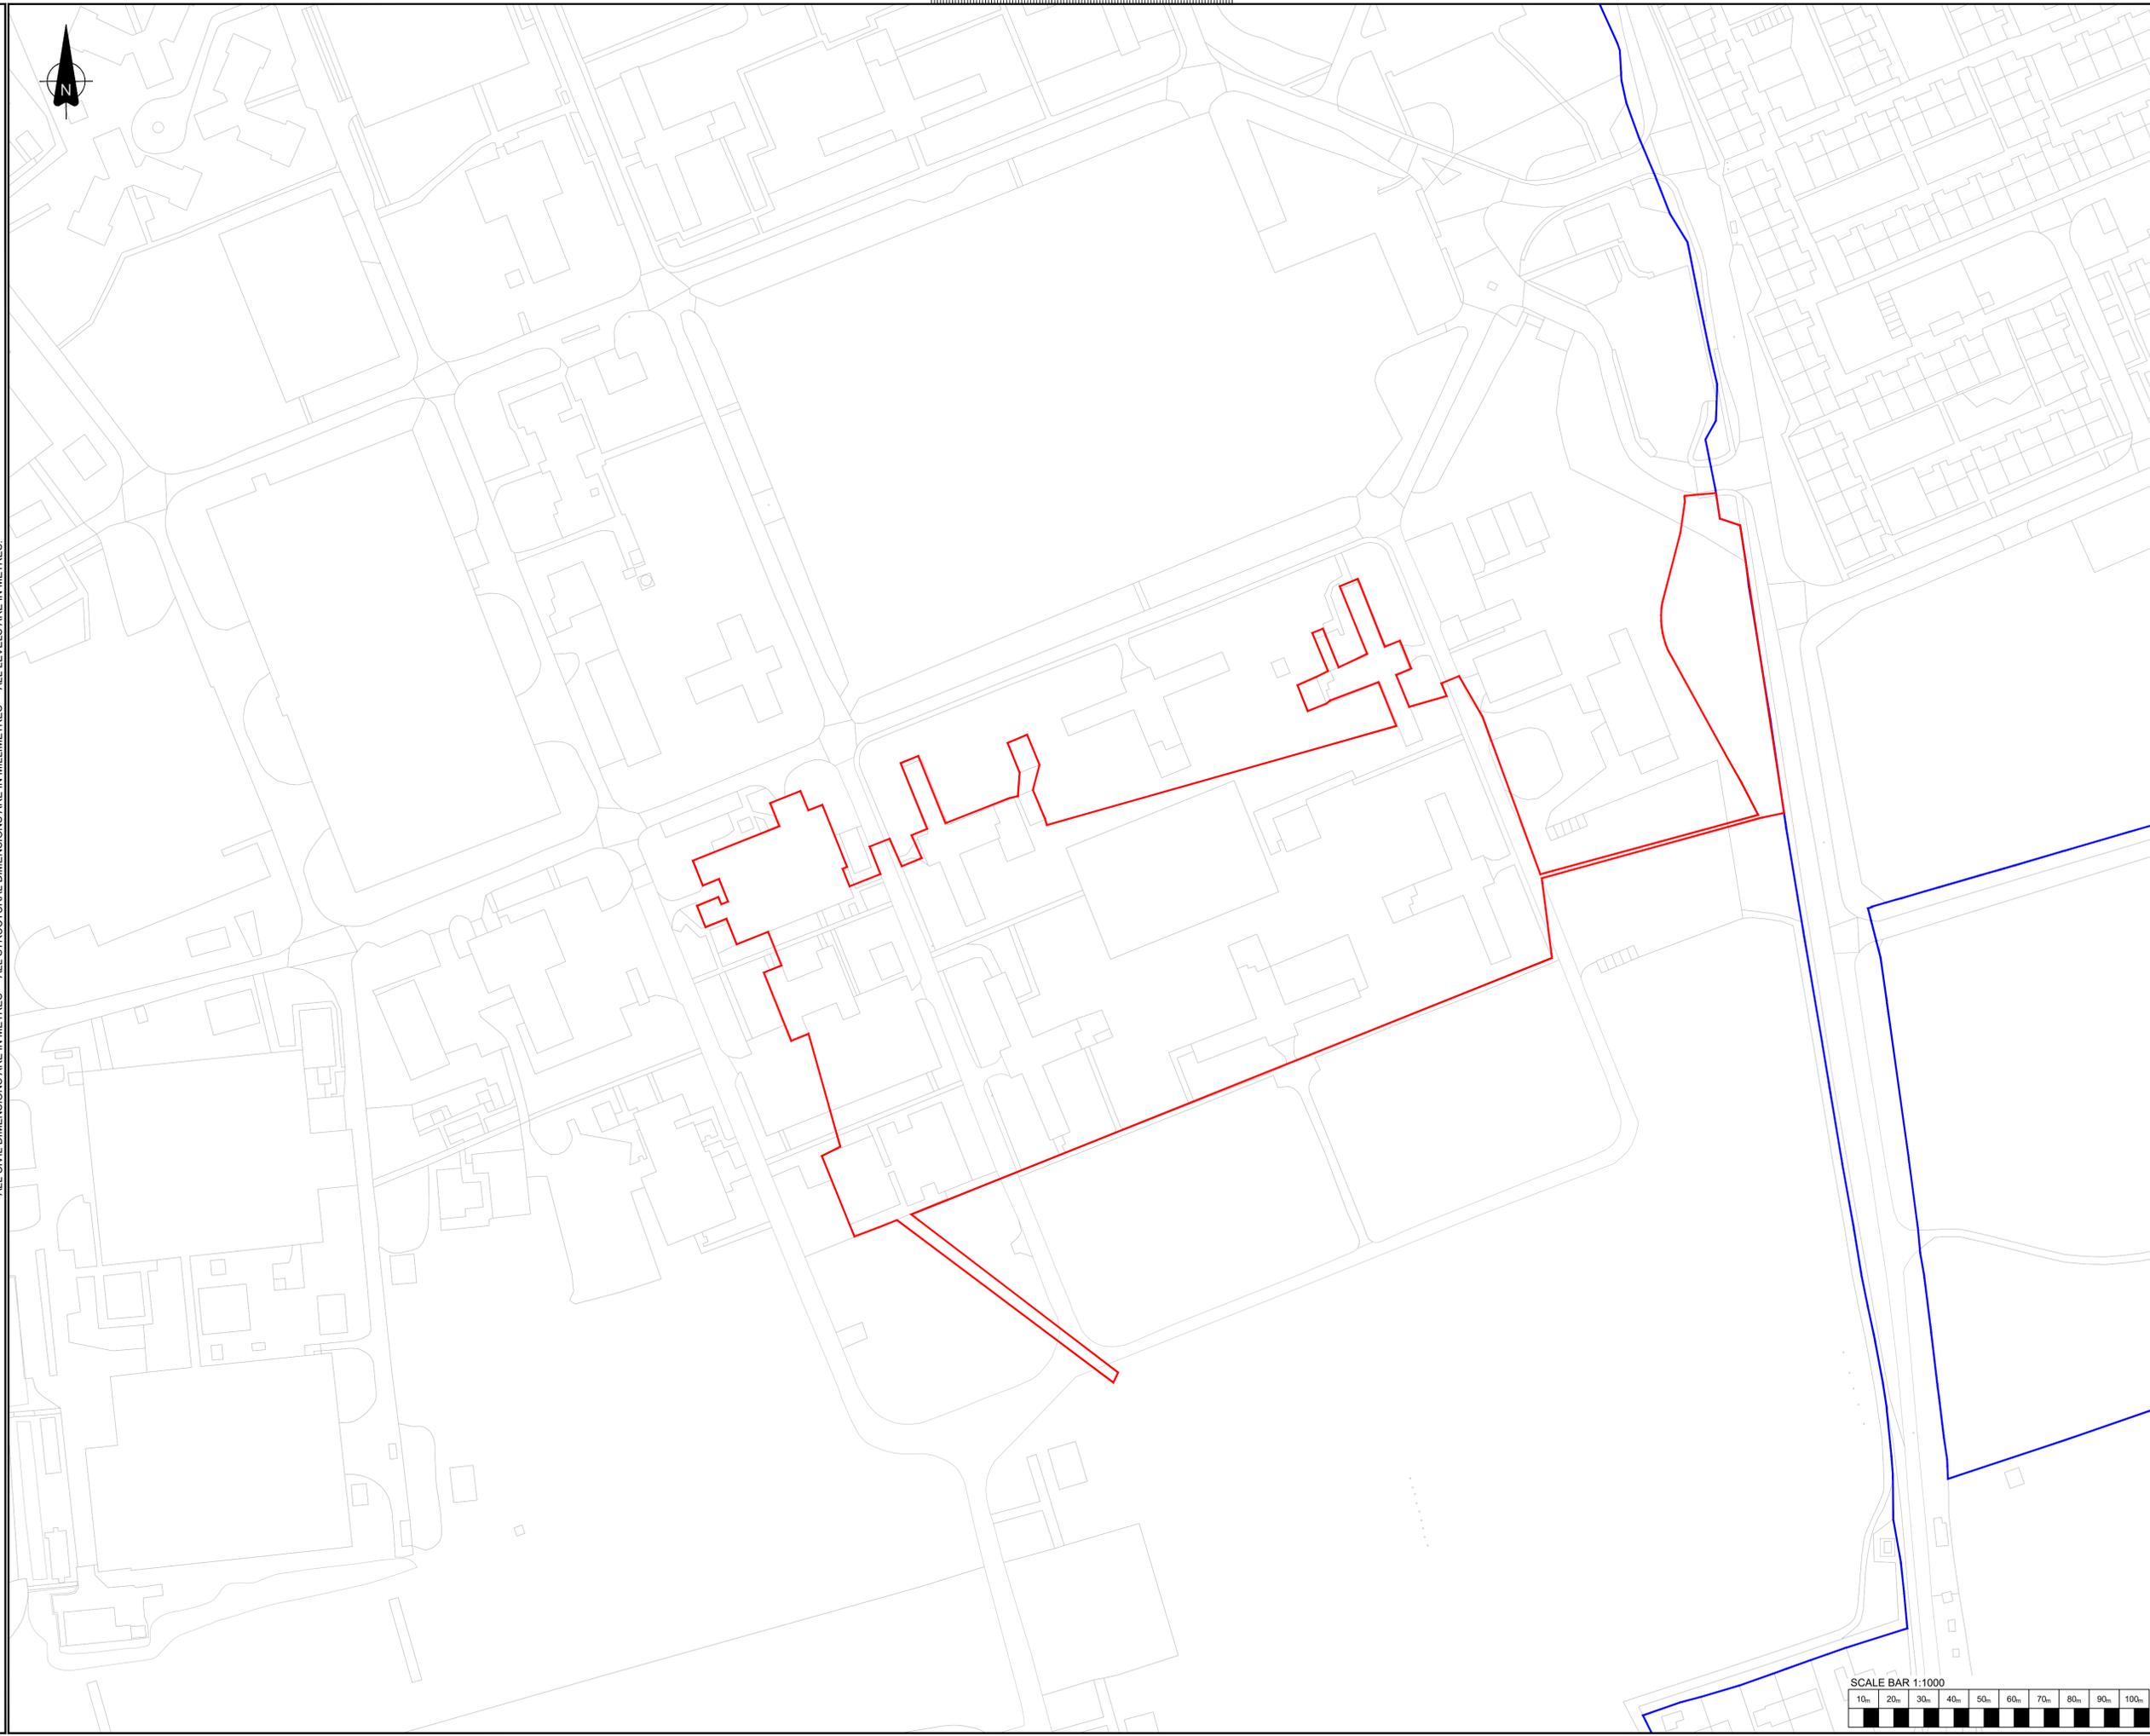

| | | | | |
|------|-----------------------|----------|-----|-----|
| P3.0 | FOR PLANNING APPROVAL | 27/01/20 | BM | TD |
| P2.0 | UPDATED PER COMMENTS | 22/01/20 | BM | TD |
| P1.0 | ORIGINAL ISSUE | 14/01/20 | BM | TD |
| REV | DESCRIPTION | DATE | DRW | CHK |

Drawing Title:
**SERIES 100 - PRELIMINARIES
SITE LOCATION PLAN**

Burroughs Project No.: 50101 | Scale: 1:1000 | Original Paper Size: A1

Drawing Number:
50101-BUR-BT-XX-D-C-10100

Status: S4 - SUITABLE FOR REVIEW AND AUTHORISATION

SCALE BAR 1:1000
10m 20m 30m 40m 50m 60m 70m 80m 90m 100m

This document is copyright of Burroughs Ltd. Use figured measurements only! DO NOT SCALE FROM DRAWING. Verify all dimensions prior to construction. Immediately report any discrepancies to Burroughs and if in doubt ASK. This drawing should be read in conjunction with all other associated project information