


1. THIS DRAWING IS TO BE READ IN CONJUNCTION WITH ALL RELEVANT ARCHITECTS AND ENGINEERS DRAWINGS AND SPECIFICATIONS.
2. DO NOT SCALE FROM THIS DRAWING. ANY AMBIGUITIES, OMISSIONS AND ERRORS ON DRAWINGS SHALL BE BROUGHT TO THE ENGINEER'S ATTENTION IMMEDIATELY. ALL DIMENSIONS MUST BE CHECKED AND VERIFIED ON SITE.
3. ALL DIMENSIONS ARE IN METERS UNLESS OTHERWISE NOTED.
4. FOR GENERAL NOTES, REFER TO DRAWING:

Project:
BRO TATHAN POWER

- DRAWING NOTES:**
1. AREA FOR PROPOSED CONSTRUCTION COMPOUND SHOWN INDICATIVELY AND IS SUBJECT TO FURTHER DISCUSSION WITH WELSH GOVERNMENT.
 2. ANY SECURITY PROTOCOLS ARE TO BE CONSULTED WELSH GOVERNMENT PRIOR TO COMMENCING WORKS.
 3. CONTRACTOR TO ALLOW FOR METERED POWER AND WATER SUPPLY FOR SITE AND WELFARE UNITS.
 4. CONTRACTOR TO ALLOW FOR APPROPRIATE FOUL WASTE DISPOSAL FROM WELFARE/SITE.
 5. CONTRACTOR TO PROVIDE APPROPRIATE SIGNAGE TO SITE, HOARDINGS, ETC.
 6. CONTRACTOR TO PROVIDE APPROPRIATE LIGHTING TO PERIMETER, HOARDING, ESCAPE ROUTES, ETC.
 7. PEDESTRIAN ROUTES SHALL NOT BE IMPEDED DURING CONSTRUCTION WORKS.
 8. PUBLIC HIGHWAY TO BE REGULARLY CLEANED OF DEBRIS FROM SITE VEHICLES.

- LEGEND:**
-  PROPOSED ACCESS AND EGRESS ROUTE
 -  PROPOSED CONSTRUCTION COMPOUND (AREA=4900m²)

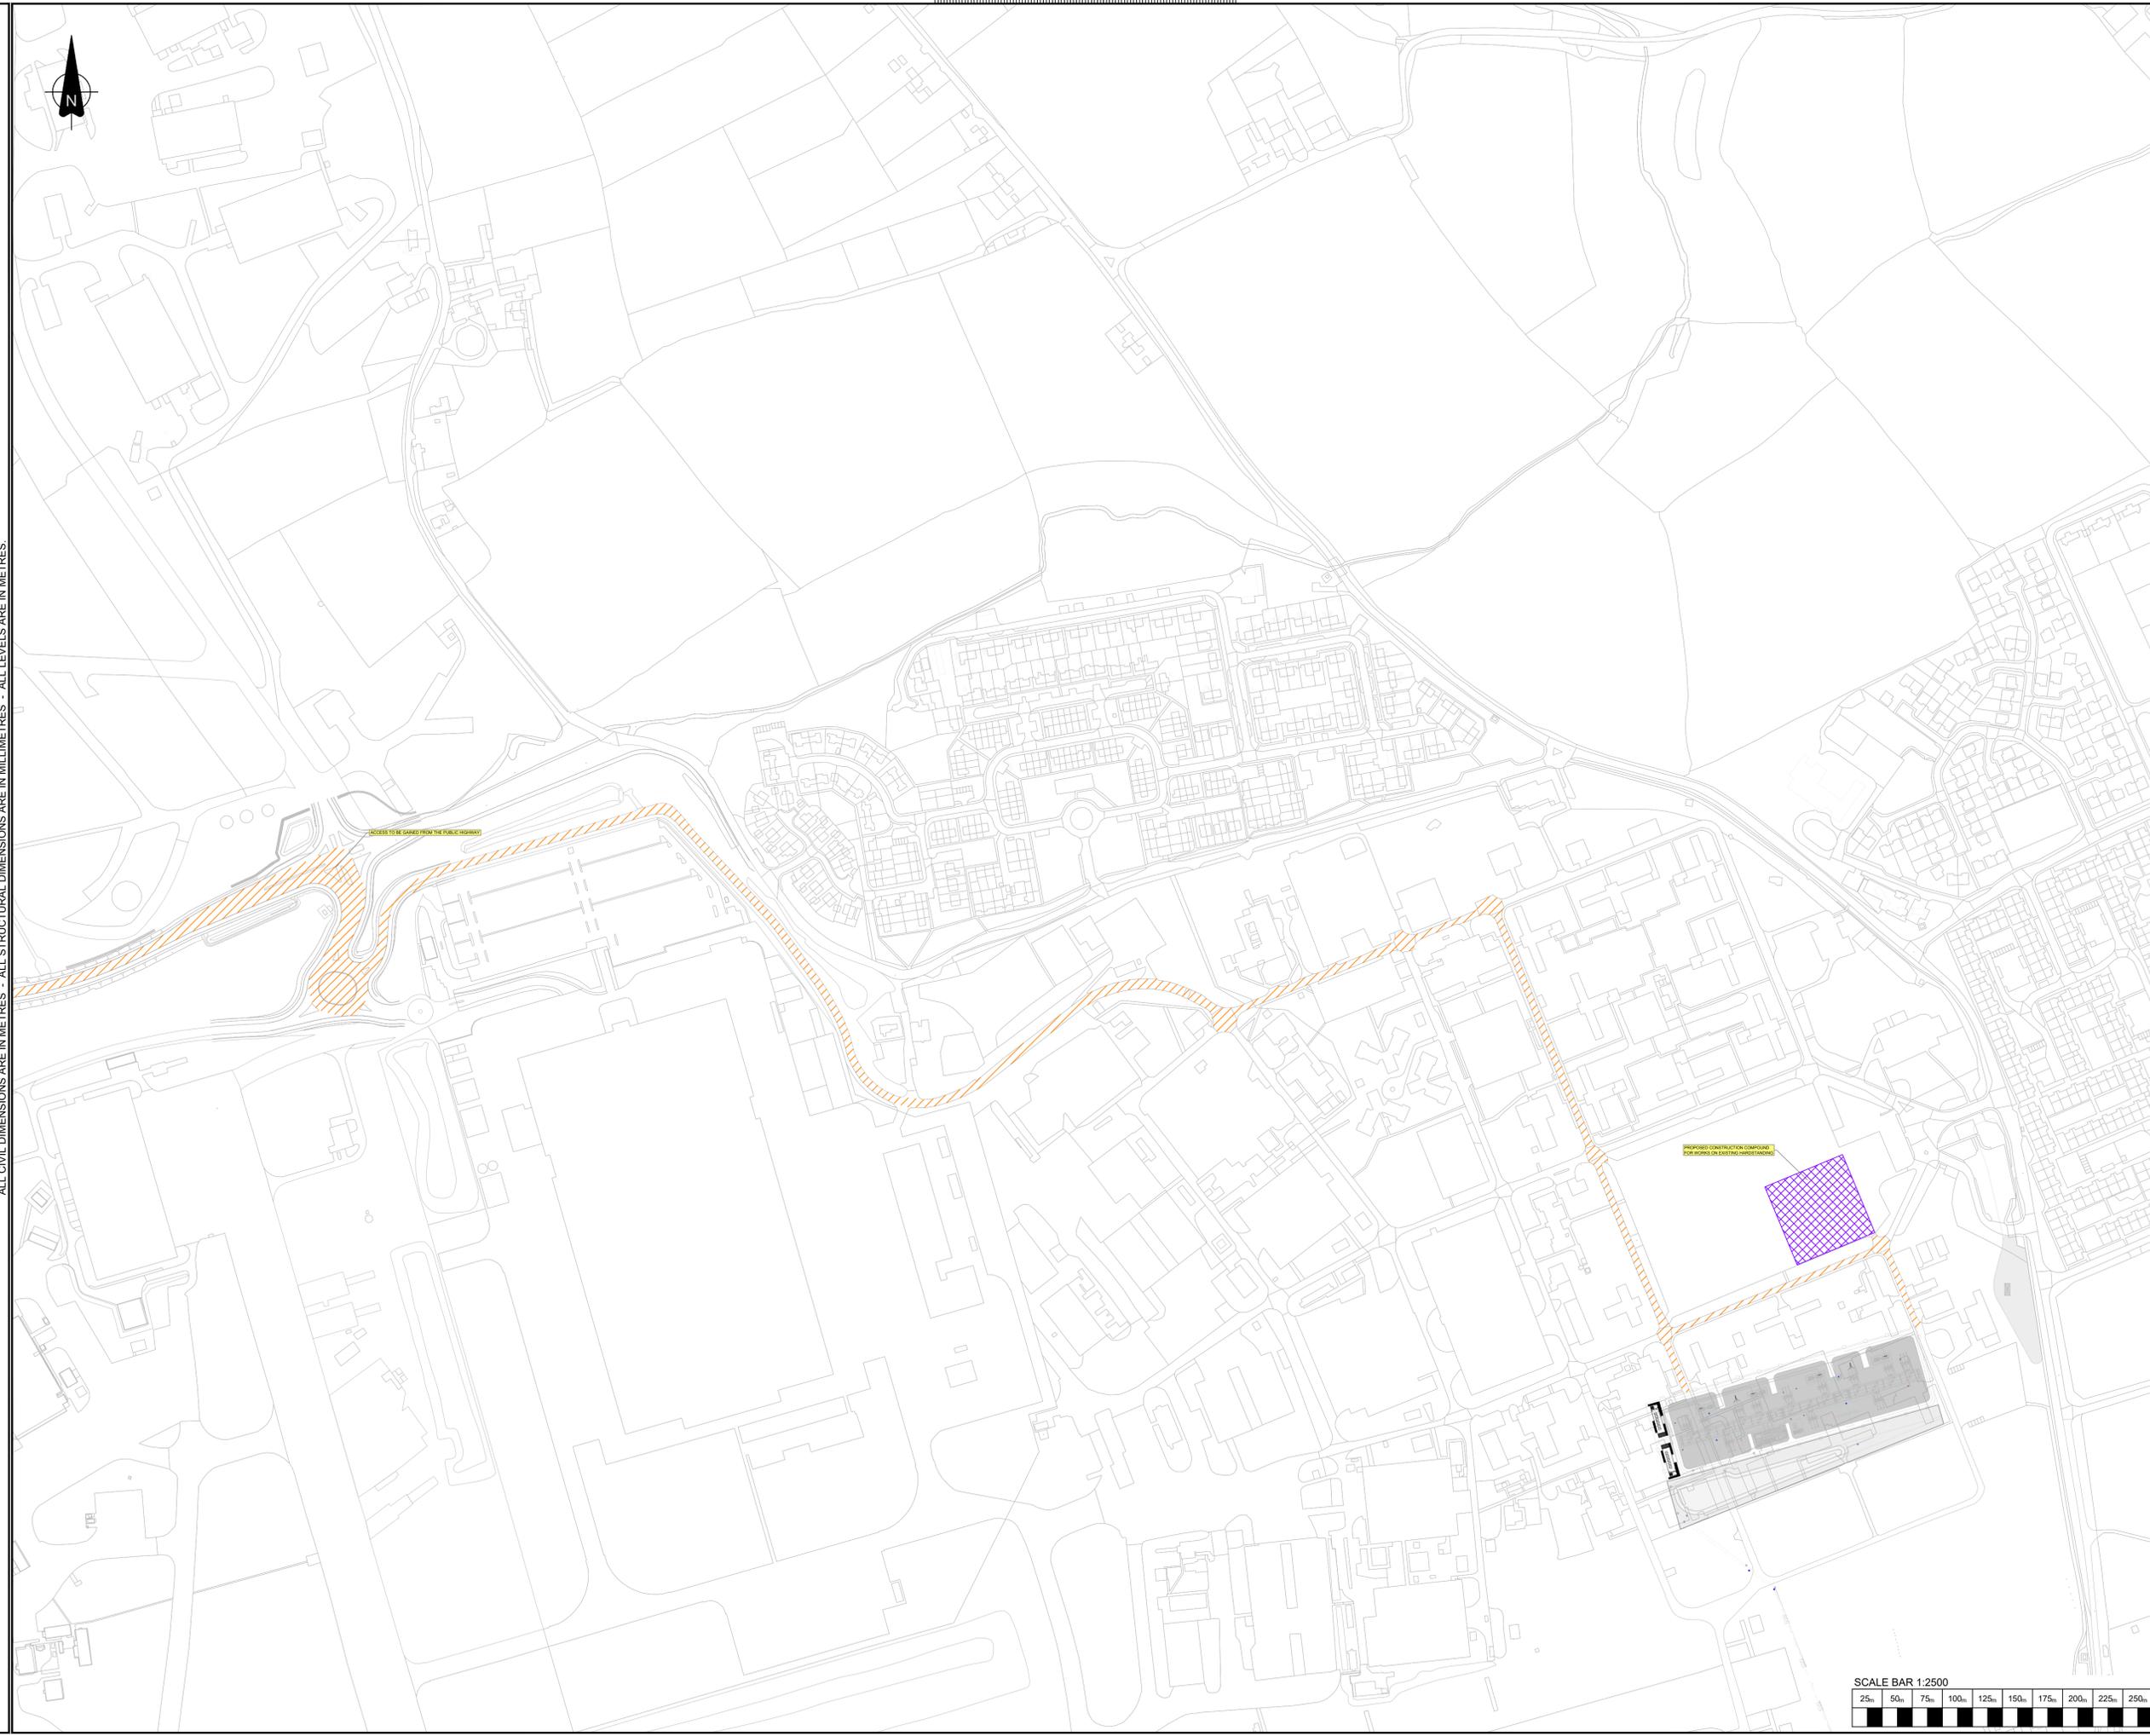

P3.0	FOR PLANNING APPROVAL	27/01/26	BM	TD
P2.0	UPDATED PER COMMENTS	22/01/26	BM	TD
P1.0	ORIGINAL ISSUE	14/01/26	BM	TD
REV.	DESCRIPTION	DATE	DRW	CHK

Drawing Title:
**SERIES 100 - PRELIMINARIES
CONSTRUCTION COMPOUND**

Burroughs Project No.:	Scale:	Original Paper Size:
50101	1:2500	A1

Drawing Number:
50101-BUR-BT-XX-D-C-10103

Status: **S4 - SUITABLE FOR REVIEW AND AUTHORISATION**

This document is copyright of Burroughs Ltd. Use figured measurements only! DO NOT SCALE FROM DRAWINGS. Verify all dimensions prior to construction. Immediately report any discrepancies to Burroughs and if in doubt ASK. This drawing should be read in conjunction with all other associated project information.

ALL CIVIL DIMENSIONS ARE IN METRES - ALL STRUCTURAL DIMENSIONS ARE IN MILLIMETRES - ALL LEVELS ARE IN METRES.
 N:\2010-00-BRO TATHAN POWER\01 PRODUCTION\01 DRAWINGS\02 CIVIL\50101-BUR-BT-XX-D-C-10103 CONSTRUCTION COMPOUND DWG