


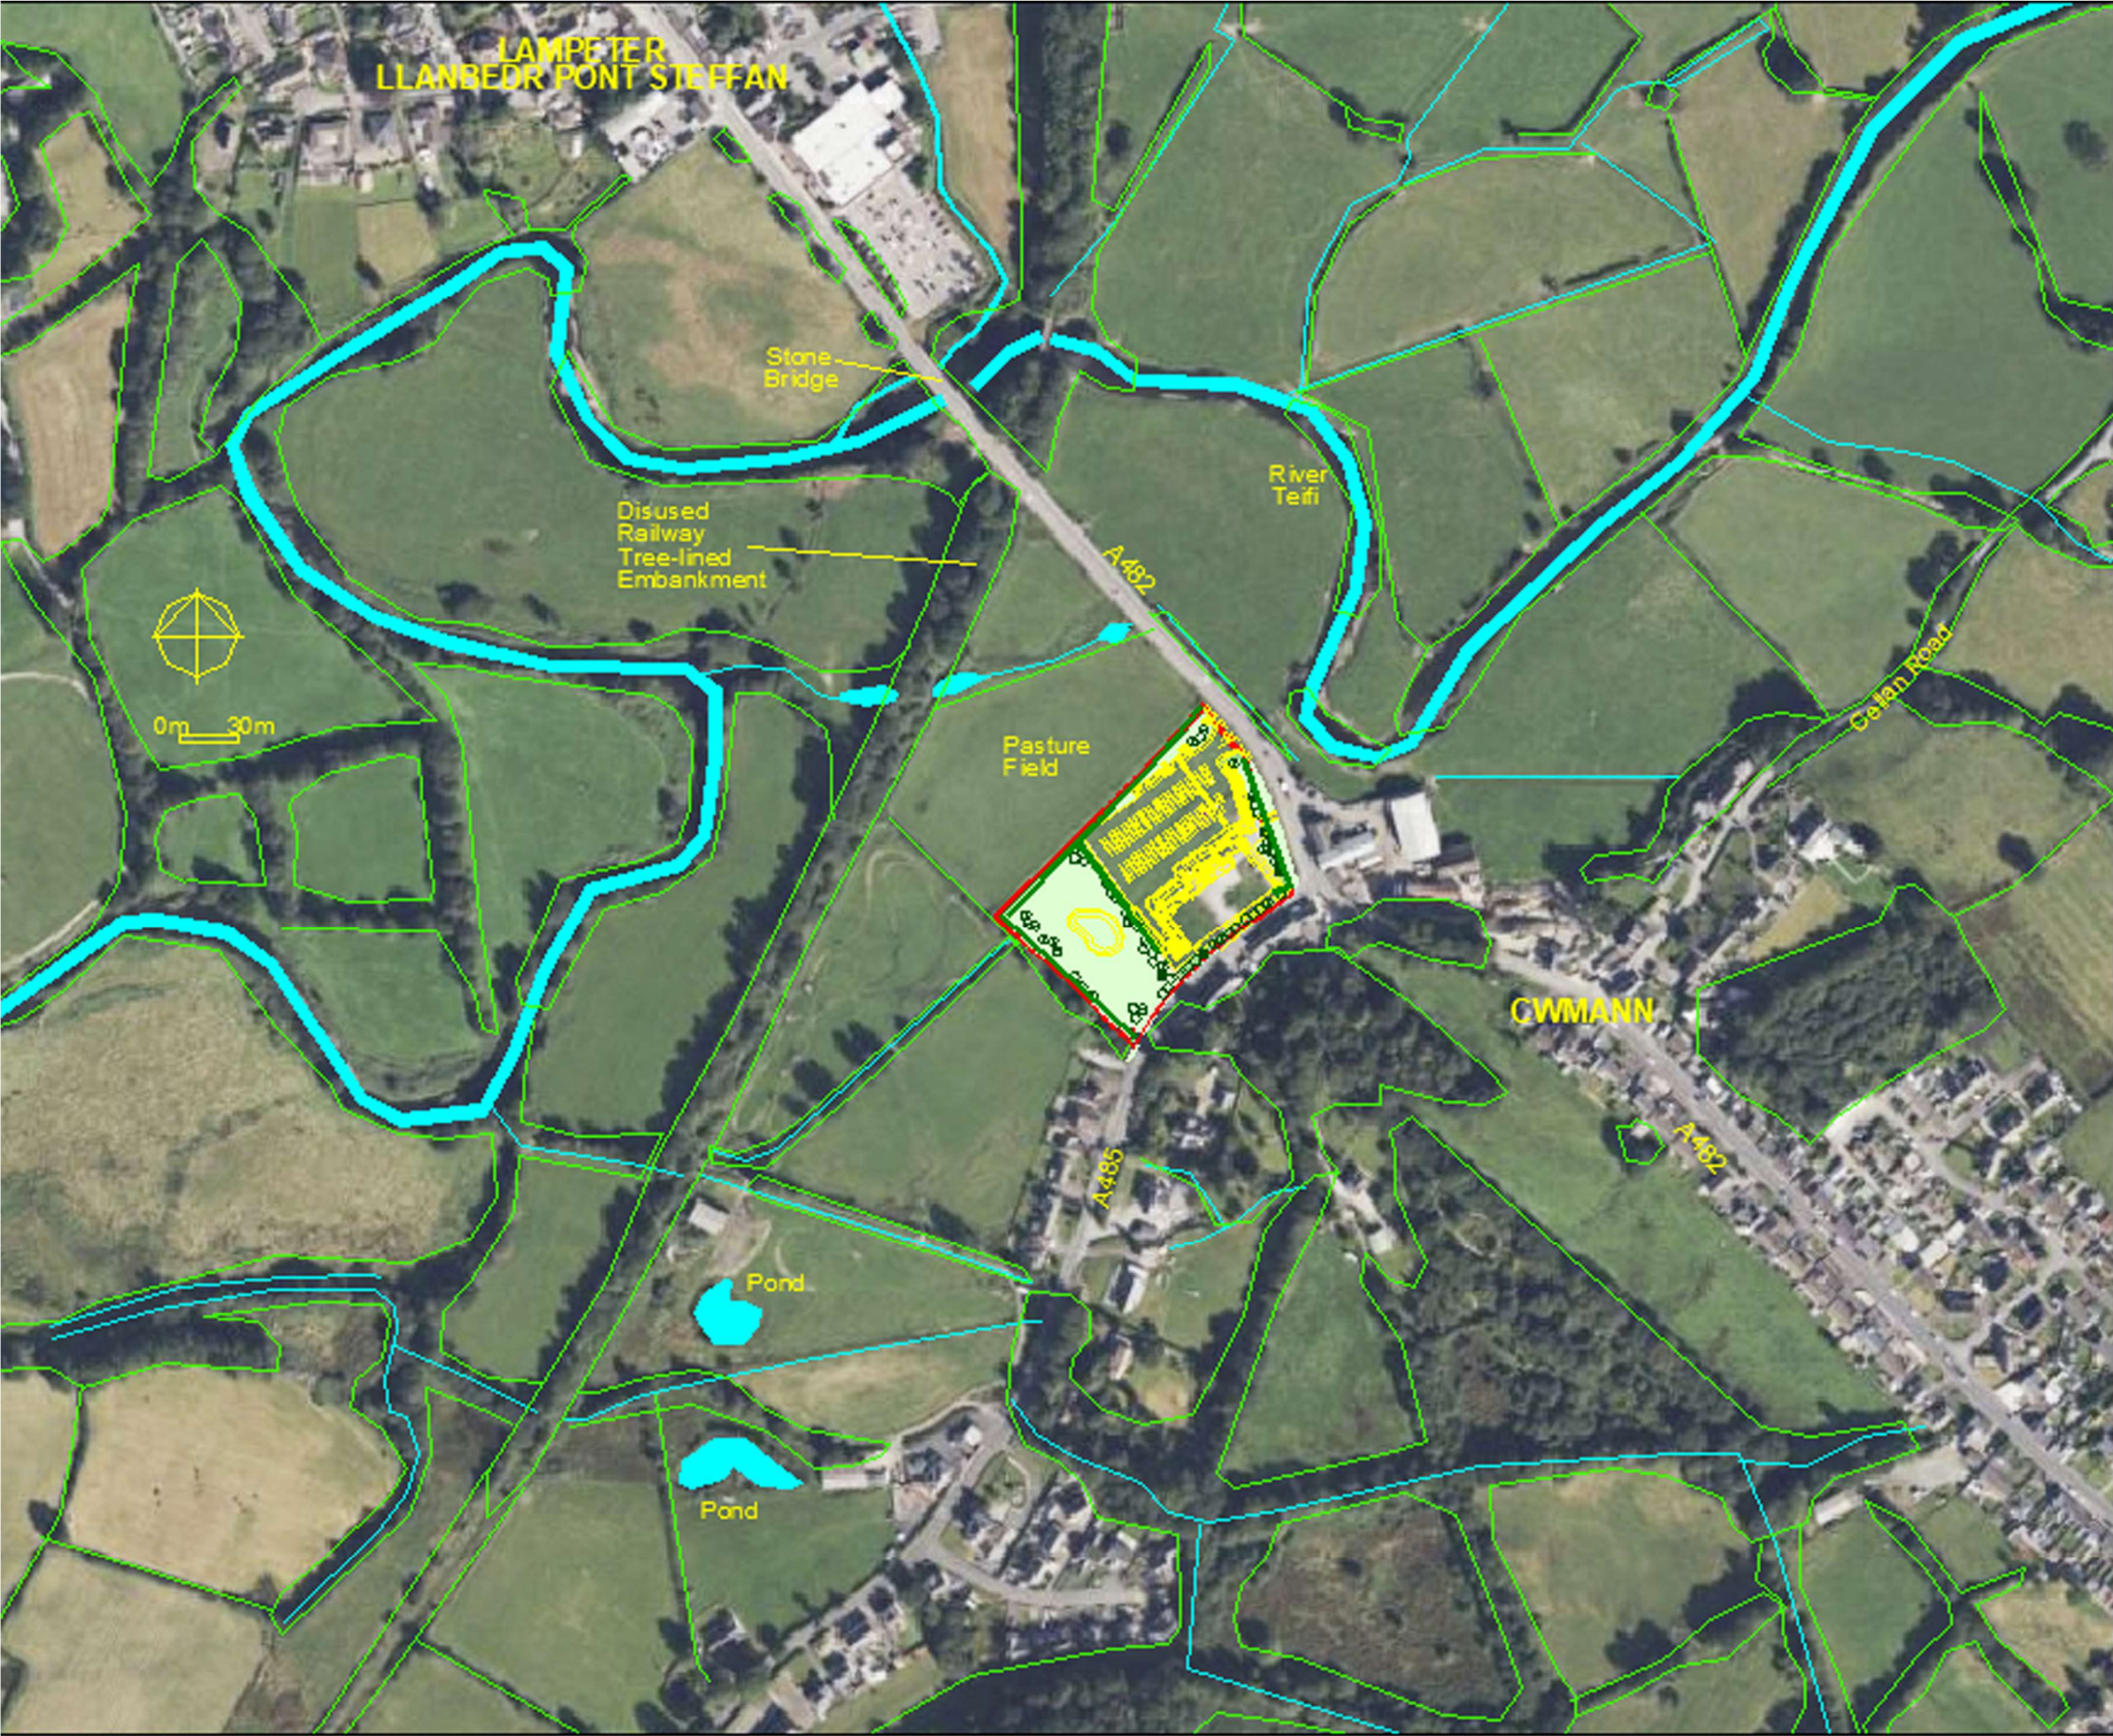

- Green Infrastructure Corridors- trees, hedgerows, grasslands, woods
- Blue Infrastructure Corridors- river ditches, ponds & streams
- Site

The Site lies within the valley floor of the River Teifi and there is blue infrastructure of the river, its many tributaries, ponds and ditches intertwined with the green infrastructure of hedgerows, tree lines and tree groups and pasture fields.

There were no trees on existing Site and only a western hedgerow and with the new structure planting of trees and hedgerows it provides new continuity links to the areas connected to the western hedgerow. The proposed development also creates new and enhanced local habitats with the increase species diversity.

CA-2024-LMP-10 Rev A
20 Jan 2025
Drainge added

Corscadden Associates
77 Fairleigh Road
Cardiff. CF11 9JW
Tel 07966 423074
email ca@corscaddenassociates.com

Project
**CWMANN
Nr LAMPETER
SA48 8DR**

Drawing Title
GREEN INFRASTRUCTURE

Scale As Given Date 15 October 2024

Drawing No
173 CA-2024-LMP-10 Rev A