
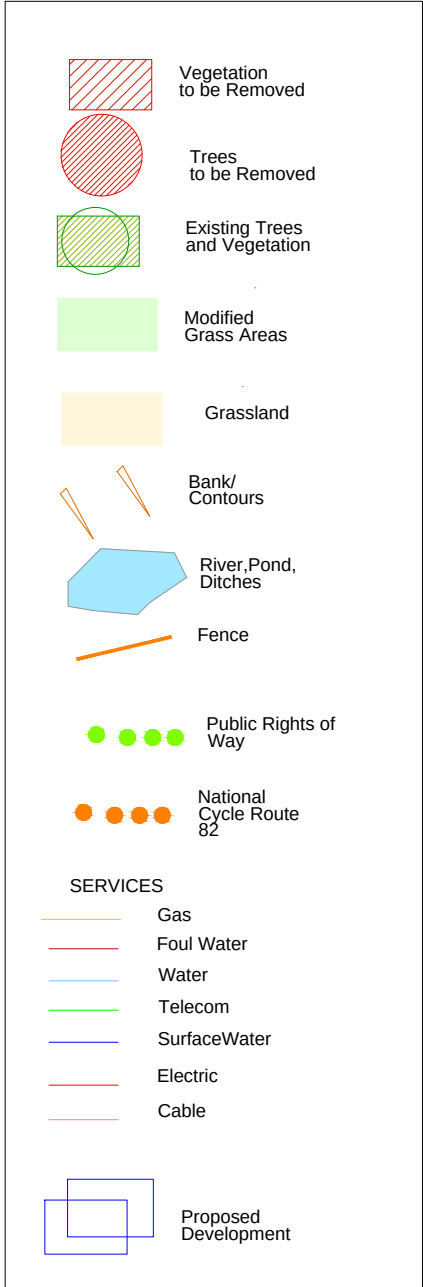


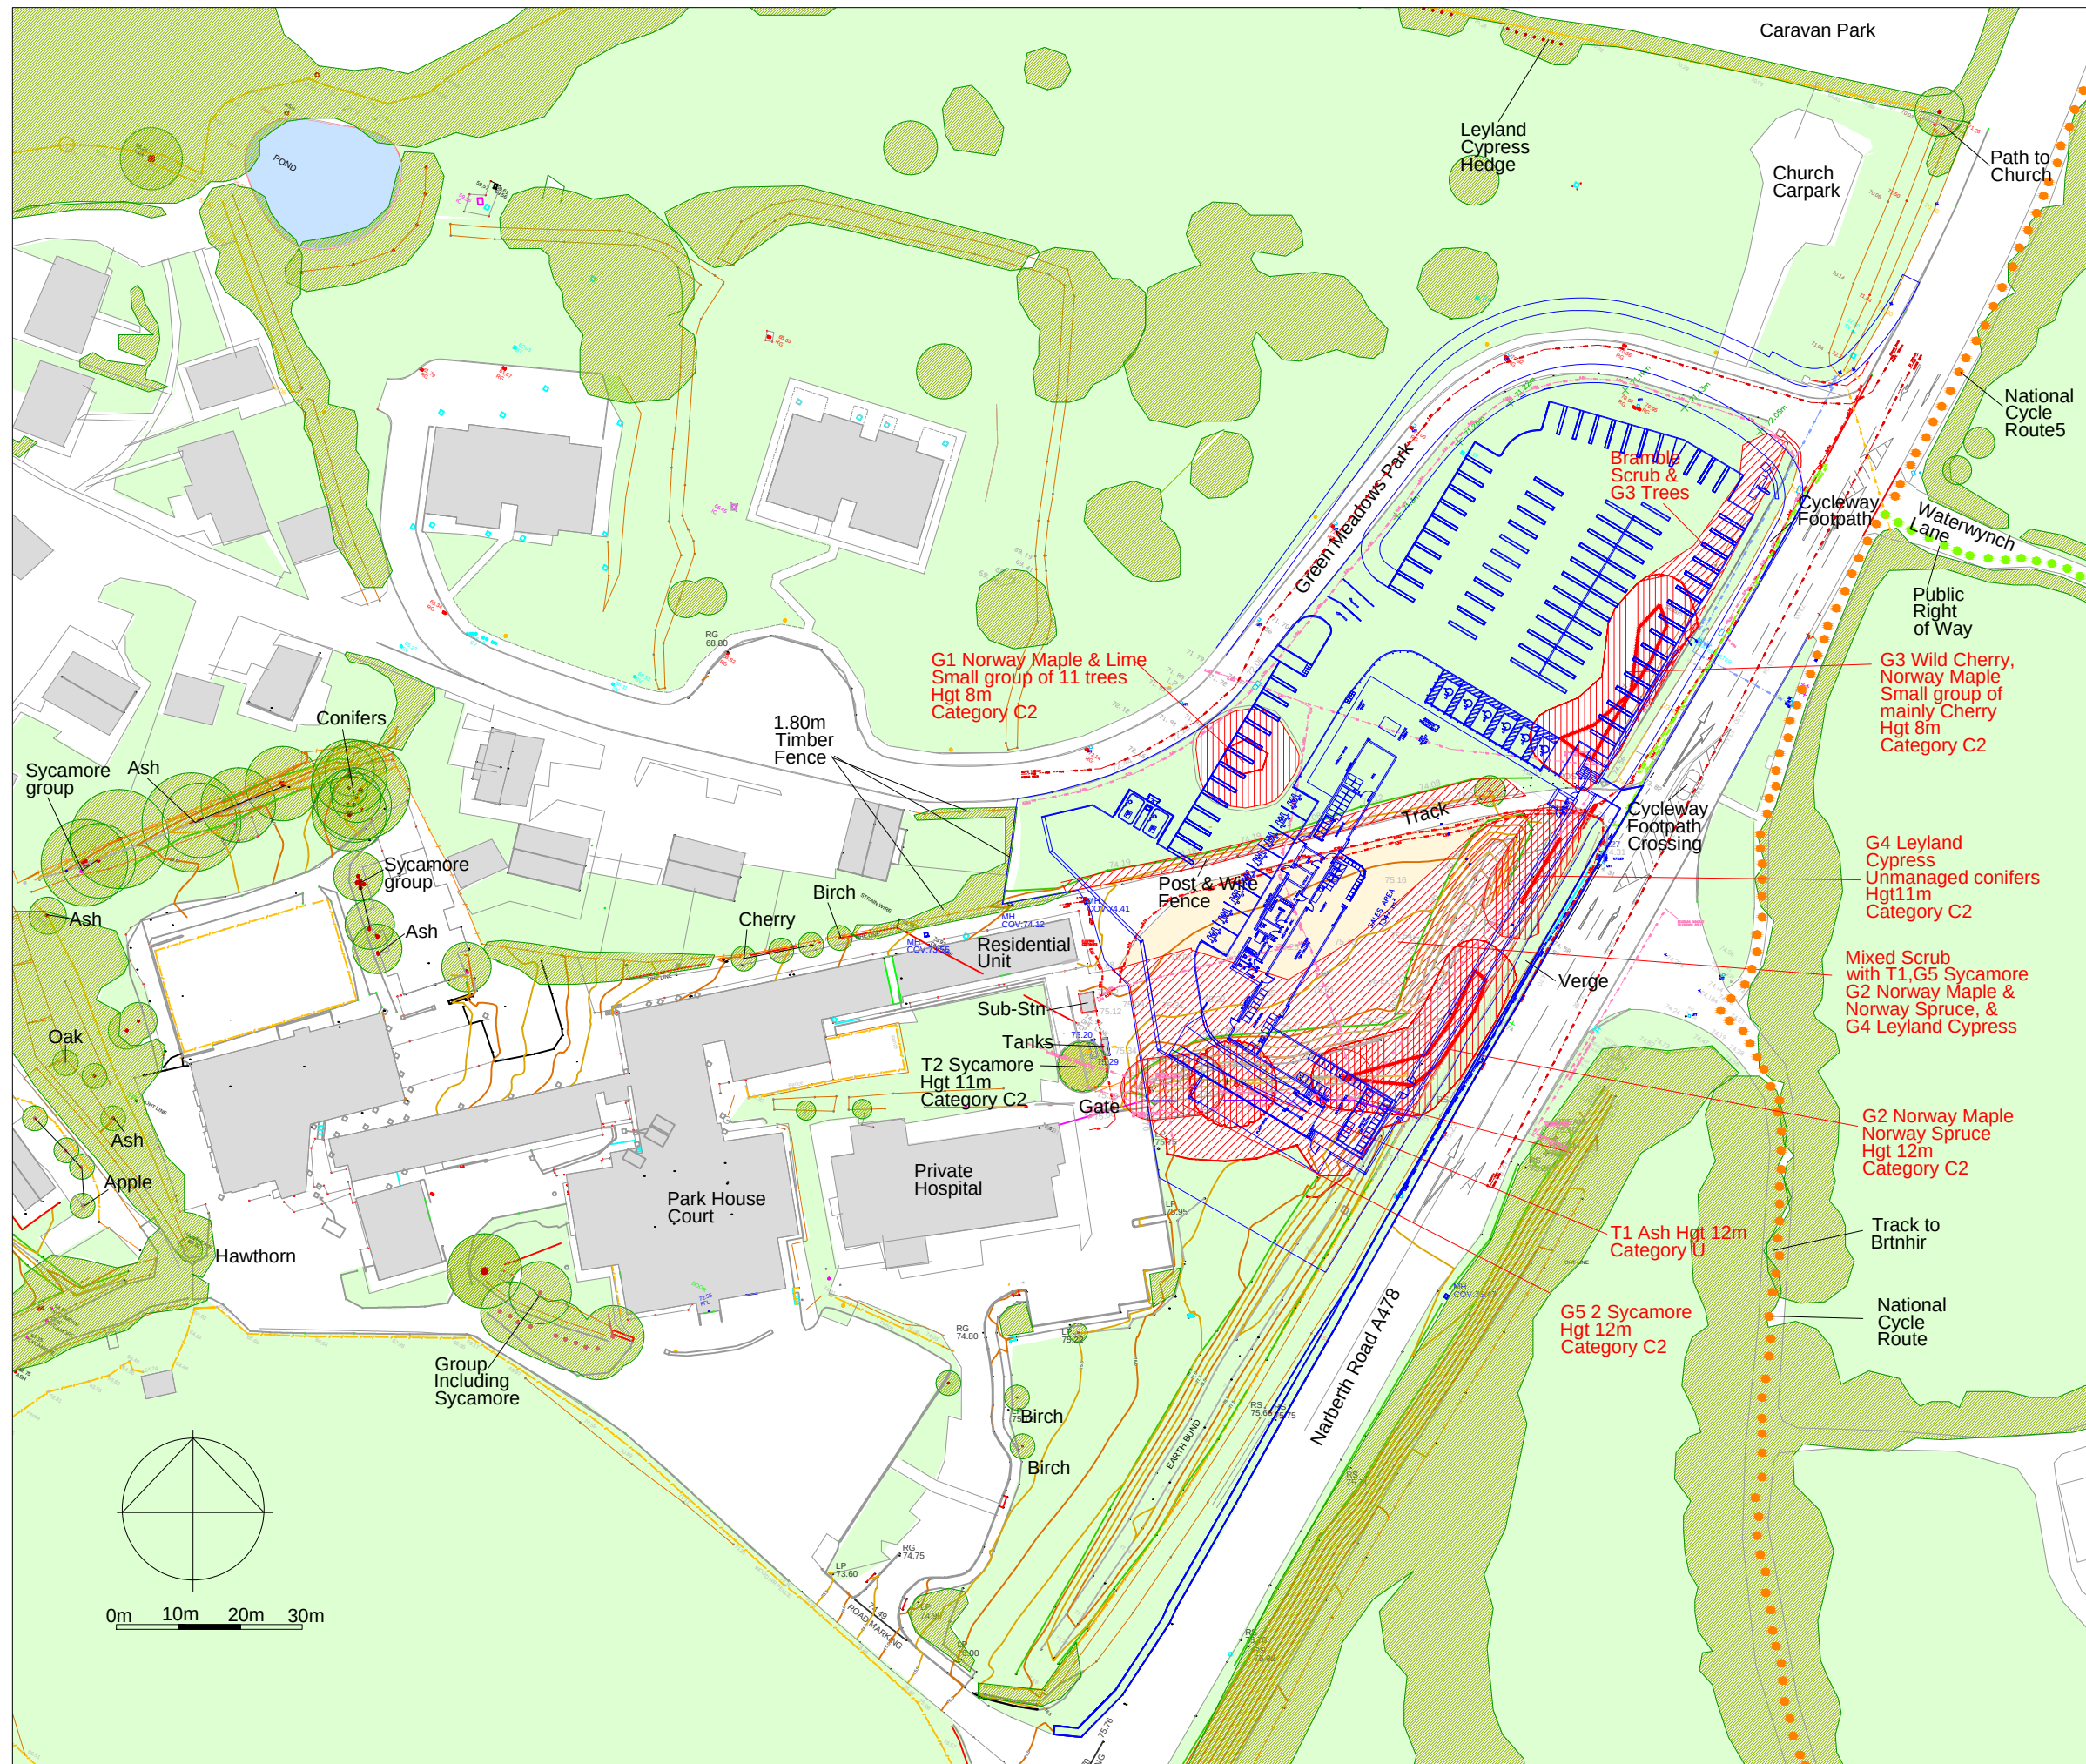

CA-2024-PKHSCRT-02 Rev A
2 June 2025
Footpath added
revised store layout

CA-2024-PKHSCRT-02 Rev B
13 June 2025
Road junction revision

Corscadden Associates
77 Fairleigh Road
Cardiff. CF11 9JW
Tel 07966 423074
email ca@corscaddenassociates.com

Project
**PARK HOUSE COURT
NEW HEDGES
SA70 8TJ**

Drawing Title
**EXISTING FEATURES
& OVERLAY**

Scale
1:750 at A2

Date
5 November 2024

Drawing No
173 CA-2024-PKHSCRT-02 Rev B