


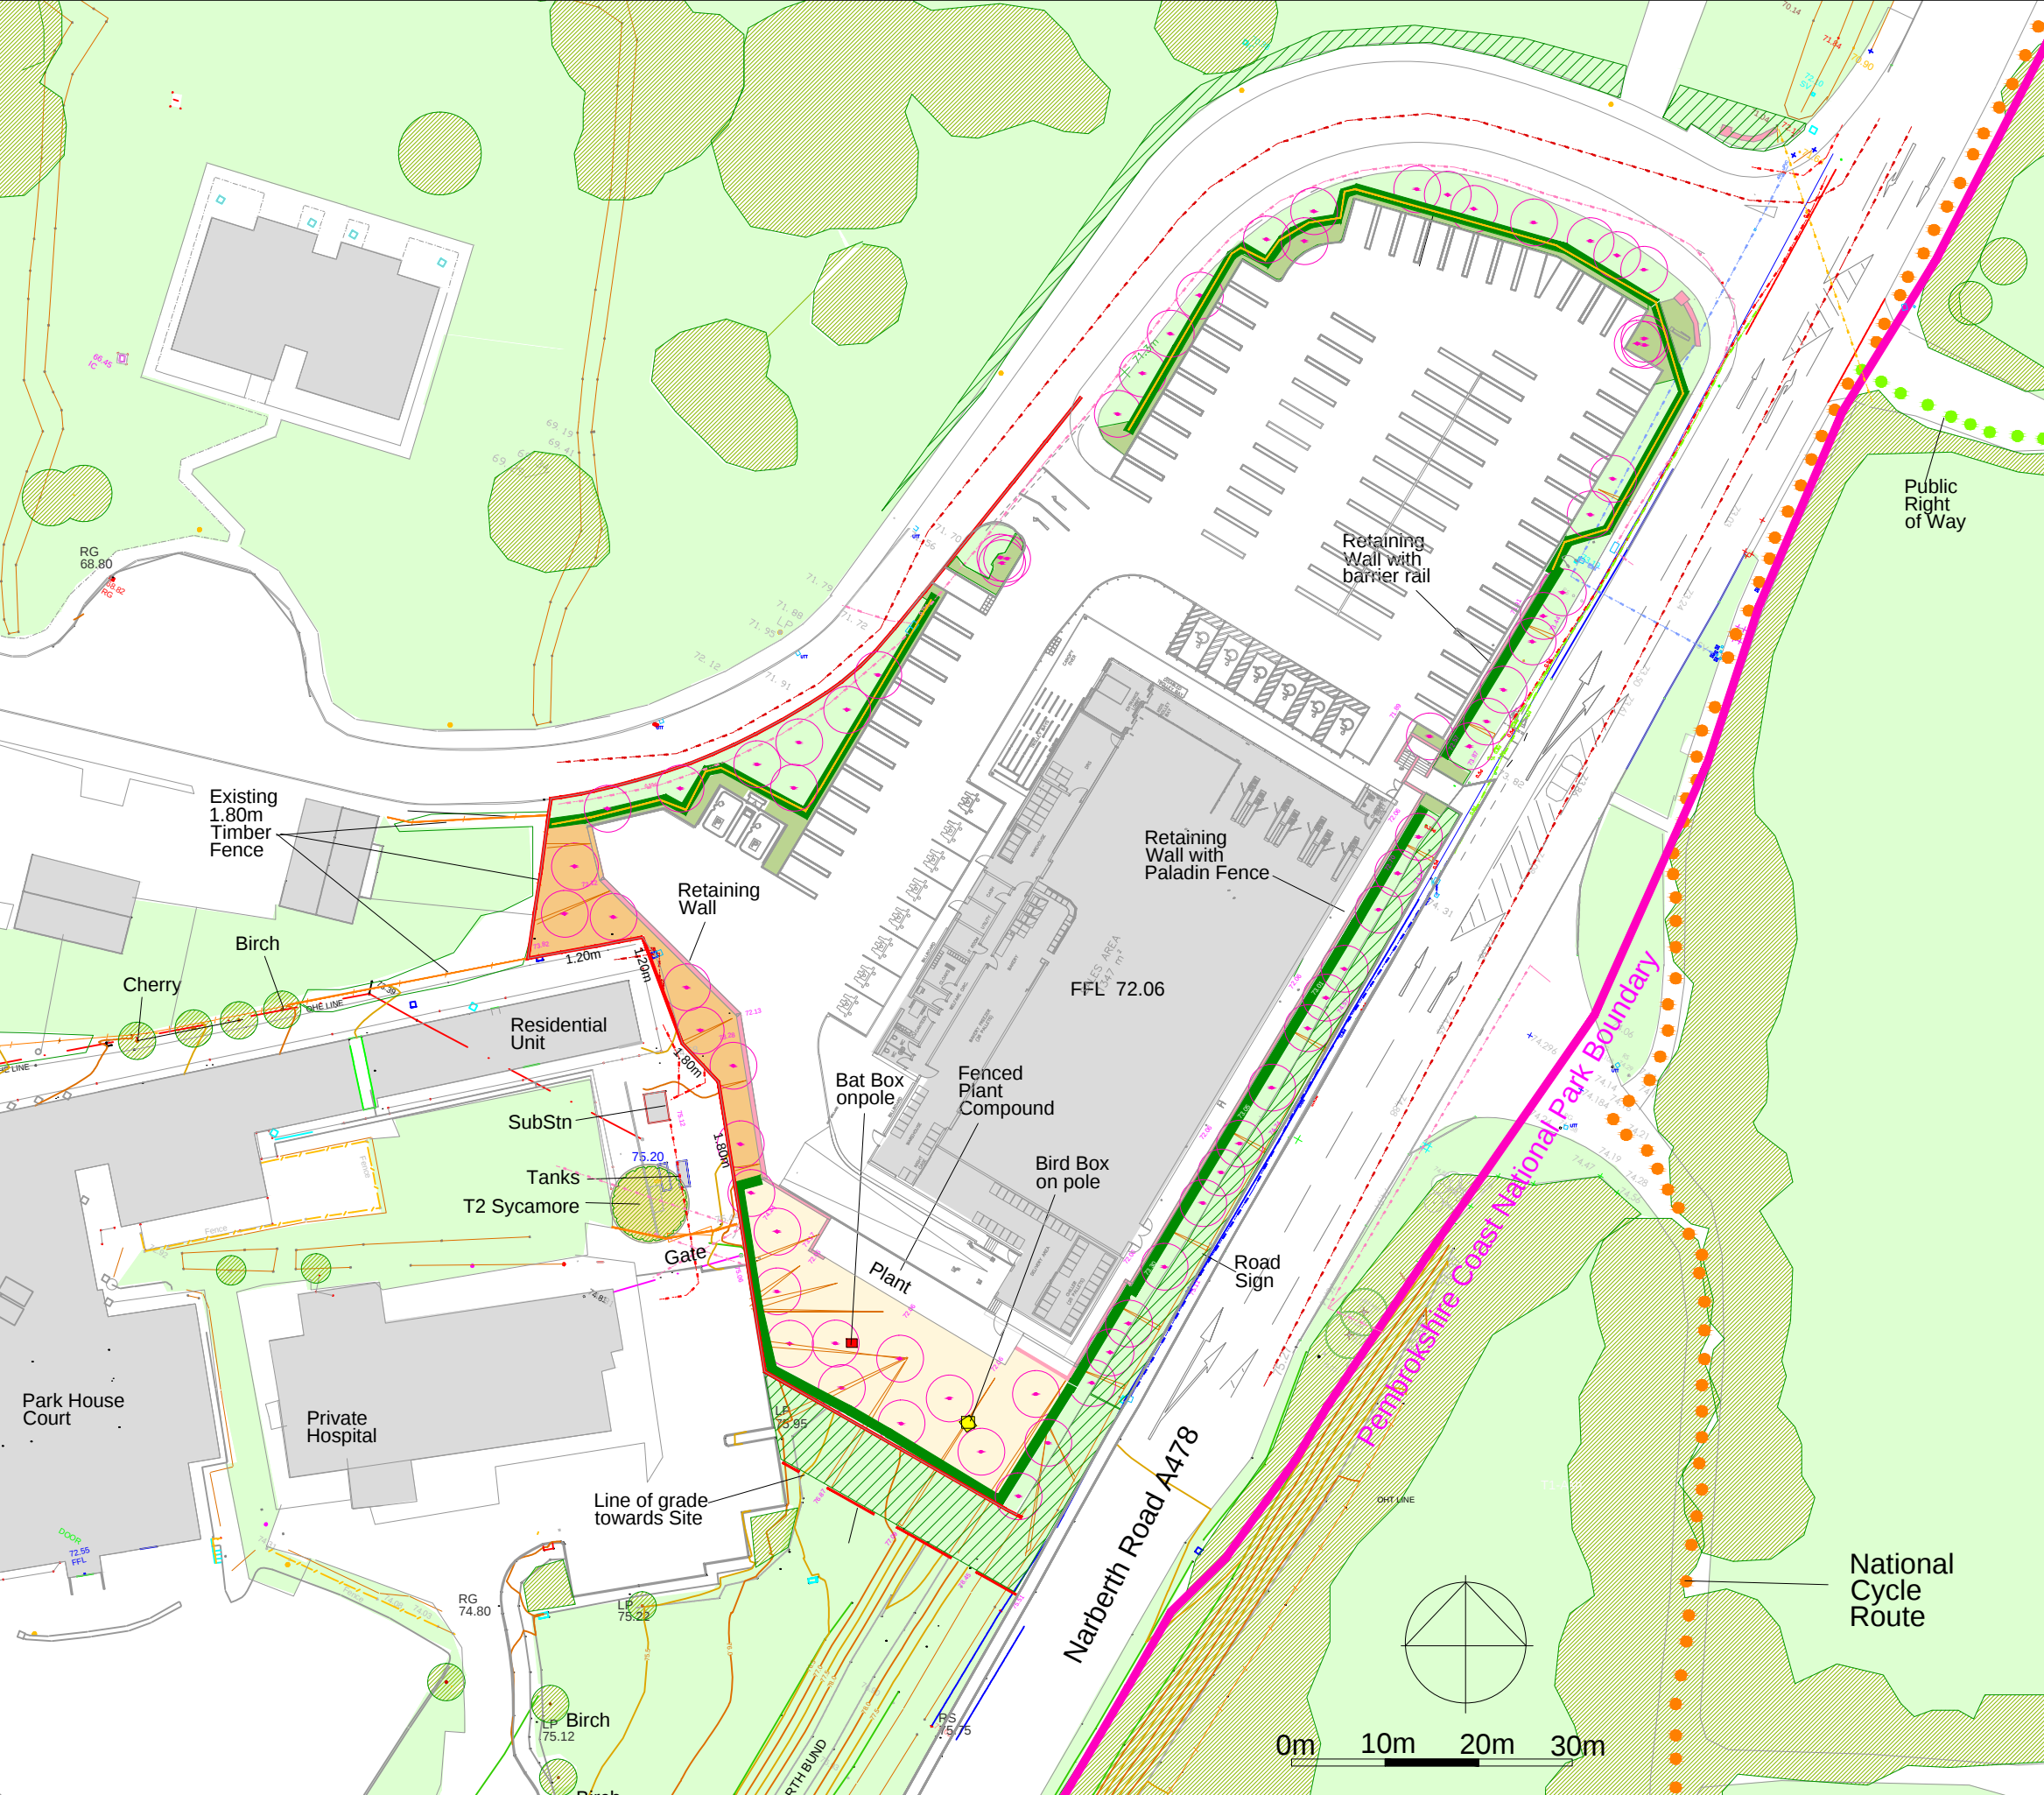

Existing Trees and Vegetation

Grass Areas

Proposed Planting Beds

Proposed Native blocks Mulched

Proposed Native blocks Seeded

Climber

Proposed Tree Planting

Proposed Hedge

Proposed Hedge with Fence

Climber Strip

Retaining Wall

Bank/Contours

Off Site Grass Areas

In accordance with Ecologist's recommendations

Bat Box

Bird Box

SERVICES

Gas

Foul Water

Water

Telecom

SurfaceWater

Electric

Cable

CA-2024-PKHSRT-03 Rev A
Feb 2025
Revised layout

CA-2024-PKHSRT-03 Rev B
3 June 2025
Revised layout

CA-2024-PKHSRT-03 Rev C
13 June 2025
Revised layout

Corscadden Associates
77 Fairleigh Road
Cardiff. CF11 9JW
Tel 07966 423074
email ca@corscaddenassociates.com

Project
**PARK HOUSE COURT
NEW HEDGES
SA70 8TJ**

Drawing Title
**LANDSCAPE PROPOSALS
OVERALL**

Scale
1:500 at A2

Date
5 November 2024

173

Drawing No
CA-2024-PKHSRT-03 Rev C