
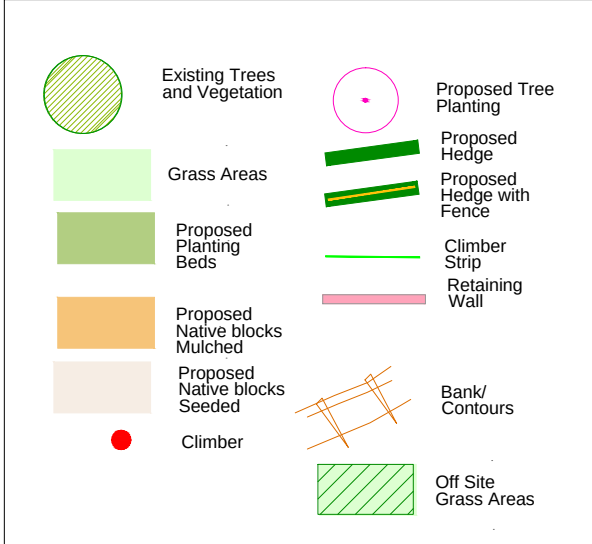


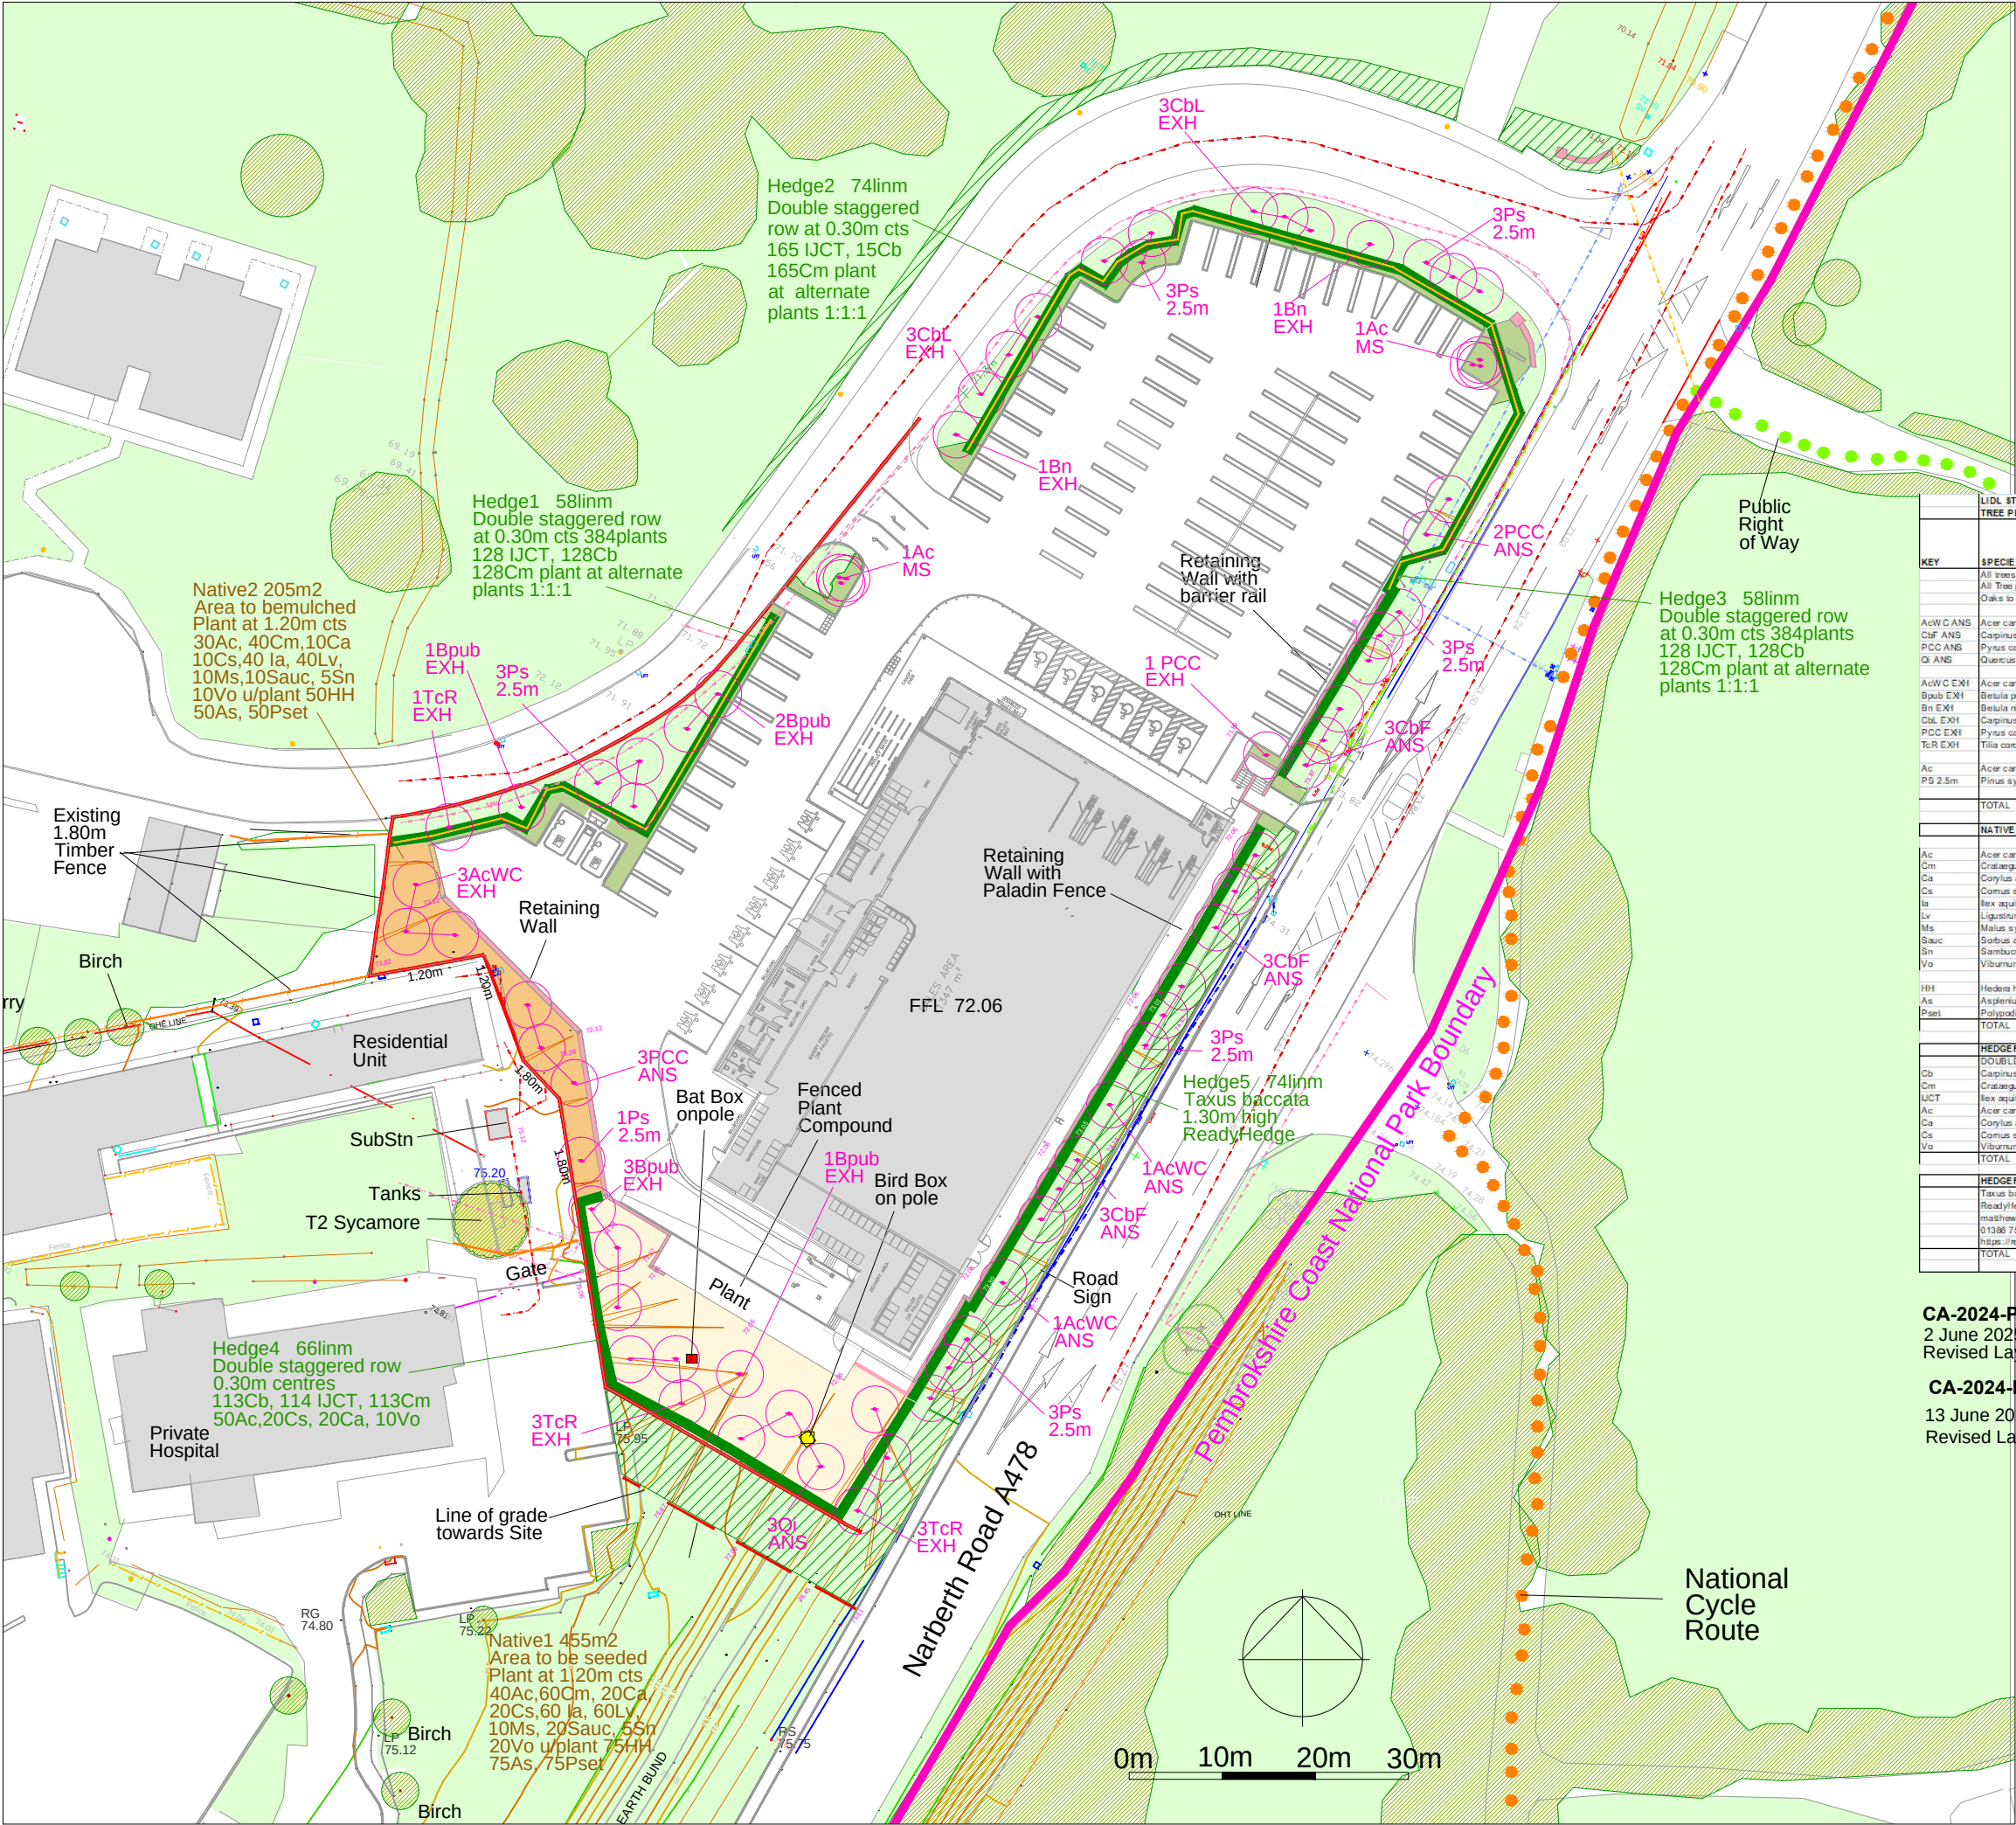

LIDL STORE : PARK HOUSE COURT : NEW HEDGE \$				Rev 13 June 2025		Rev 2 June 2025 19 May 25	
TREE PLANTING							
KEY	SPECIES \$	Native	Provisioned	NAME	SIZE	QTY	
All trees to be rootballed for autumn planting/winter planting only							
All Tree pits to 1200 x 1200mm square as indicated							
Oaks to be only UK grown from nursery - confirmed Free of Oak processionary moth.							
AcWC ANS	Acer campestre William Caldwell	N	P	Field Maple	18-20cm girth Advanced Nursery Std	2 No	
CbF ANS	Carpinus betulus Fastigata	N	P	Upright Hornbeam	18-20cm girth Advanced Nursery Std	9 No	
PCC ANS	Pyrus calleryana Chanticleer	N	P	Type of Pear	18-20cm girth Advanced Nursery Std	5 No	
Q ANS	Quercus ilex	N	P	Horn Oak	18-20cm girth Advanced Nursery Std	3 No	
AcWC EXH	Acer campestre William Caldwell	N	P	Field Maple	14-16cm girth Extra Heavy Standard	3 No	
Bpub EXH	Betula pubescens	N	P	Downy Birch	14-16cm girth Extra Heavy Standard	7 No	
Bn EXH	Betula nigra	N	P	River Birch	14-16cm girth Extra Heavy Standard	2 No	
Col EXH	Carpinus betulus Lucas	N	P	Hornbeam	14-16cm girth Extra Heavy Standard	6 No	
PCC EXH	Pyrus calleryana Chanticleer	N	P	Type of Pear	14-16cm girth Extra Heavy Standard	1 No	
TcR EXH	Tilia cordata Rancho	N	P	Small leaved lime	14-16cm girth Extra Heavy Standard	7 No	
Ac	Acer campestre	N	P	Field Maple	Multistem 3.00m height	2 No	
PS 2.5m	Pinus sylvestris	N	P	Scots Pine	2.50m height Feathered	19 No	
TOTAL						66 No	
NATIVE BLOCKS				NATIVE 1-2		660 m2	
Plant at 1.20m cts							
Ac	Acer campestre	N	P	Field Maple	80-100cm 1+1	70 No	
Cm	Cornus monogyna	N	P	Hawthorn	80-100cm 1+1	100 No	
Ca	Corylus avellana	N	P	Hazel	80-100cm 1+1	30 No	
Cs	Cornus sanguinea	N	P	Dogwood	80-100cm 1+1	30 No	
la	Ilex aquifolium	N	P	Holly	40-60cm 3/4pot	100 No	
Lv	Ligustrum vulgare	N	P	Wild Privet	80-100cm 1+1	100 No	
Ms	Malus sylvestris	N	P	Crab Apple	80-100cm 1+1	20 No	
Sauc	Sorbus aucuparia	N	P	Rosin	80-100cm 1+1	30 No	
Sn	Sambucus nigra	N	P	Elder	80-100cm 1+1	10 No	
Vo	Viburnum opulus	N	P	Gelder Rose	80-100cm 1+1	30 No	
Hil	Hedera helix Hibernica	N	P	Ivy	60-90cm 2/3pot	125 No	
As	Asplenium scolopendrium	N	P	Harts Tongue Fern	2/3pot	125 No	
Paei	Polypodium scolopendrium	N	P	Evergreen Fern	2/3pot	125 No	
TOTAL						695 No	
HEDGEROWS 1-4				HEDGE 1-4		256 lirm	
DOUBLE ROW as indicated				Double Row	Plant at 0.30m cts		
Cb	Carpinus betulus	N	P	Hornbeam	80-100cm 1+1	534 No	
Cm	Cornus monogyna	N	P	Hawthorn	80-100cm 1+1	534 No	
UCT	Ilex aquifolium JC van Tol	N	P	Upright Holly	60-80cm 3/4pot	535 No	
Ac	Acer campestre	N	P	Field Maple	80-100cm 1+1	50 No	
Ca	Corylus avellana	N	P	Hazel	80-100cm 1+1	20 No	
Cs	Cornus sanguinea	N	P	Dogwood	80-100cm 1+1	20 No	
Vo	Viburnum opulus	N	P	Gelder Rose	80-100cm 1+1	10 No	
TOTAL						1703 No	
HEDGEROW 5				English Yew	Ready/hedge height 1.30m	74 lirm	
Taxus baccata				N	Ready/hedge length 1000mm width 400mm, 300-400mm depth	Ready Bags	74 No
https://ready/hedge/hd.com/							
TOTAL							74 No

CA-2024-PKHSRT-04 Rev A
2 June 2025
Revised Layout

CA-2024-PKHSRT-04 Rev B
13 June 2025
Revised Layout

Corscadden Associates
77 Fairleigh Road
Cardiff. CF11 9JW
Tel 07966 423074
email ca@corscaddenassociates.com

Project
**PARK HOUSE COURT
NEW HEDGES
SA70 8TJ**

Drawing Title
**LANDSCAPE PROPOSALS
TREES, HEDGES, NATIVE**

Scale
1:500 at A2

Date
5 November 2024

Drawing No
173 CA-2024-PKHSRT-04 Rev B