


- THIS DRAWING IS TO BE READ IN CONJUNCTION WITH ALL RELEVANT ARCHITECTS AND ENGINEERS DRAWINGS AND SPECIFICATIONS.
- DO NOT SCALE FROM THIS DRAWING. ANY AMBIGUITIES, OMISSIONS AND ERRORS ON DRAWINGS SHALL BE BROUGHT TO THE ENGINEER'S ATTENTION IMMEDIATELY. ALL DIMENSIONS MUST BE CHECKED AND VERIFIED ON SITE.
- ALL DIMENSIONS ARE IN METERS UNLESS OTHERWISE NOTED.
- FOR GENERAL NOTES, REFER TO DRAWING:

Project:
TALBOT GREEN, MWYNDY

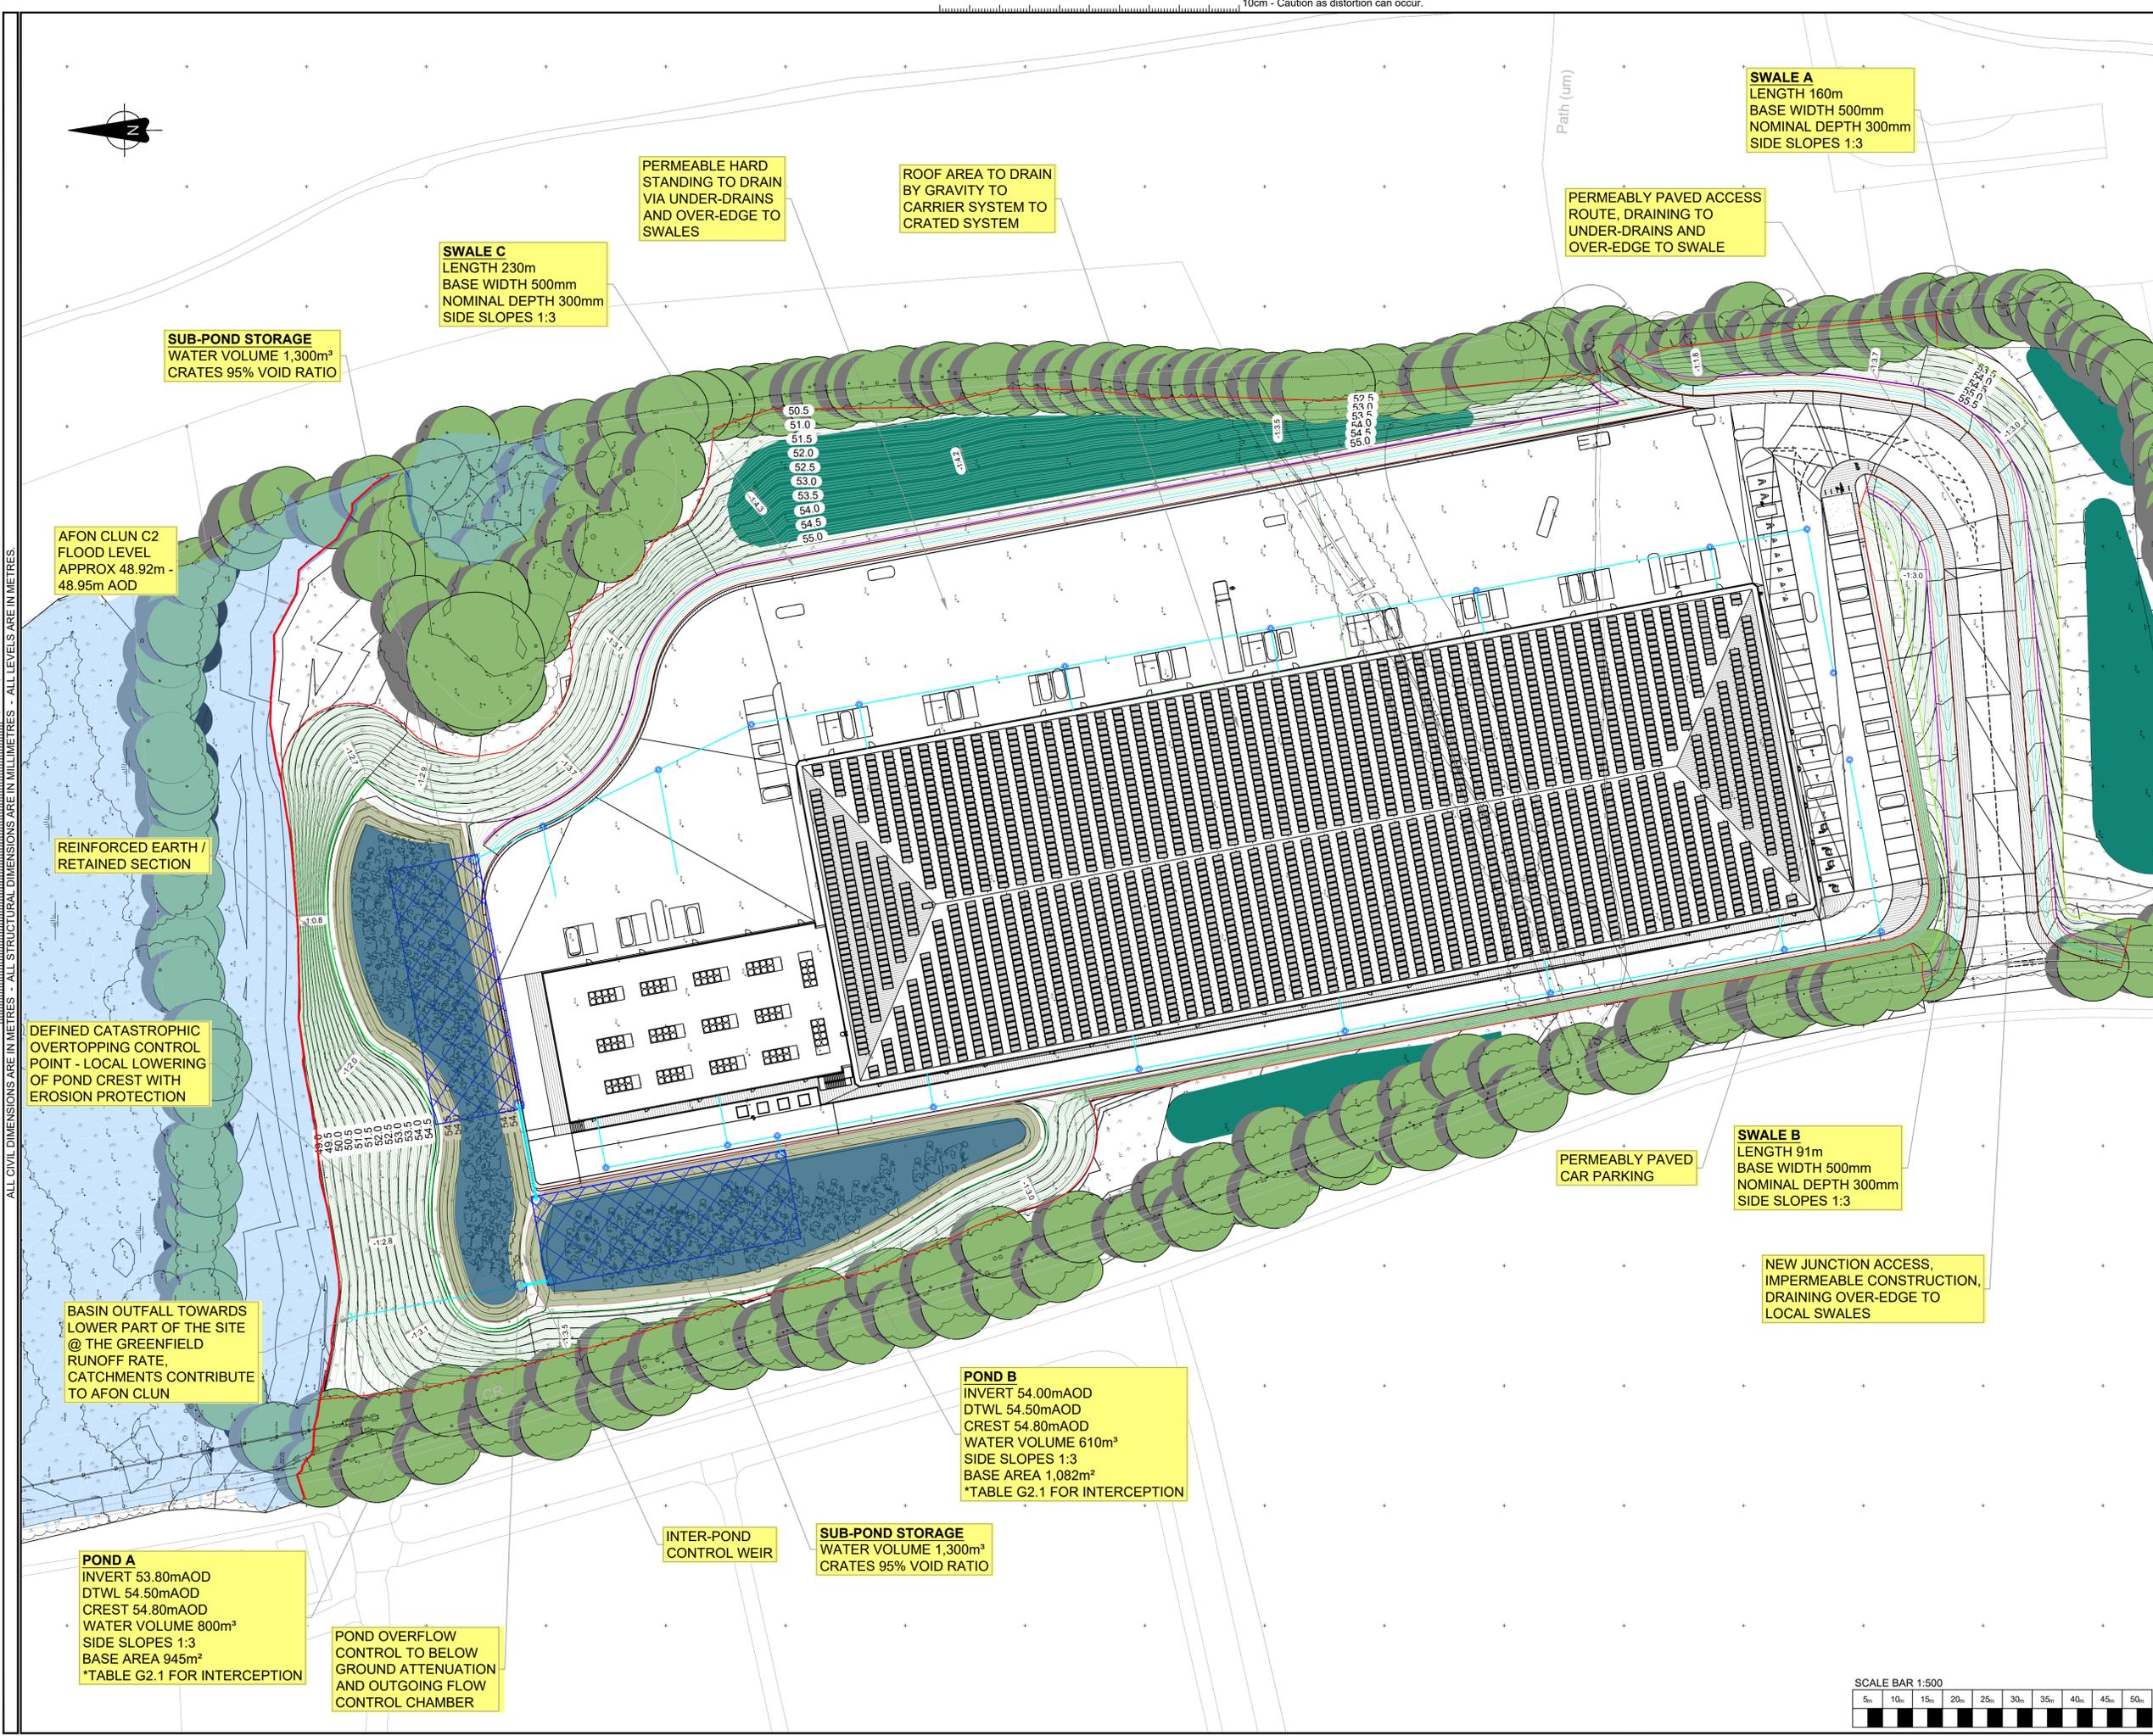


REV	DESCRIPTION	DATE	DRW	CHK
P02	COORDINATION WITH ARCHITECTS LAYOUT	19.02.26	DDH	DDH
P01	INITIAL ISSUE FOLLOWING TREE RPA PROTECTION UPDATE	01.12.25	DDH	-

Drawing Title:
**DRAINAGE
GENERAL ARRANGEMENT
LIGHT INDUSTRIAL**

Burroughs Project No.: 51040
Scale: 1:500
Original Paper Size: A1

Drawing Number:
51040-BUR-XX-XX-D-C-10502
Status: S0
Status Description: WORK IN PROGRESS

This document is copyright of Burroughs Ltd. Use figured measurements only! DO NOT SCALE FROM DRAWING. Verify all dimensions prior to construction. Immediately report any discrepancies to Burroughs and if in doubt ASK. This drawing should be read in conjunction with all other associated project information.

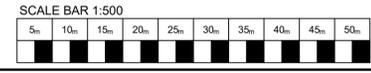

N:\51040-00 TALBOT GREEN FCA SAB01 PRODUCTION FORM01 - DRAWINGS\20 CIVILS\51040-BUR-XX-XX-D-C-10502 - DRAINAGE GA - LIGHT INDUSTRIAL DWG - ALL CIVIL DIMENSIONS ARE IN METRES - ALL STRUCTURAL DIMENSIONS ARE IN MILLIMETRES - ALL LEVELS ARE IN METRES. 10cm - Caution as distortion can occur.