


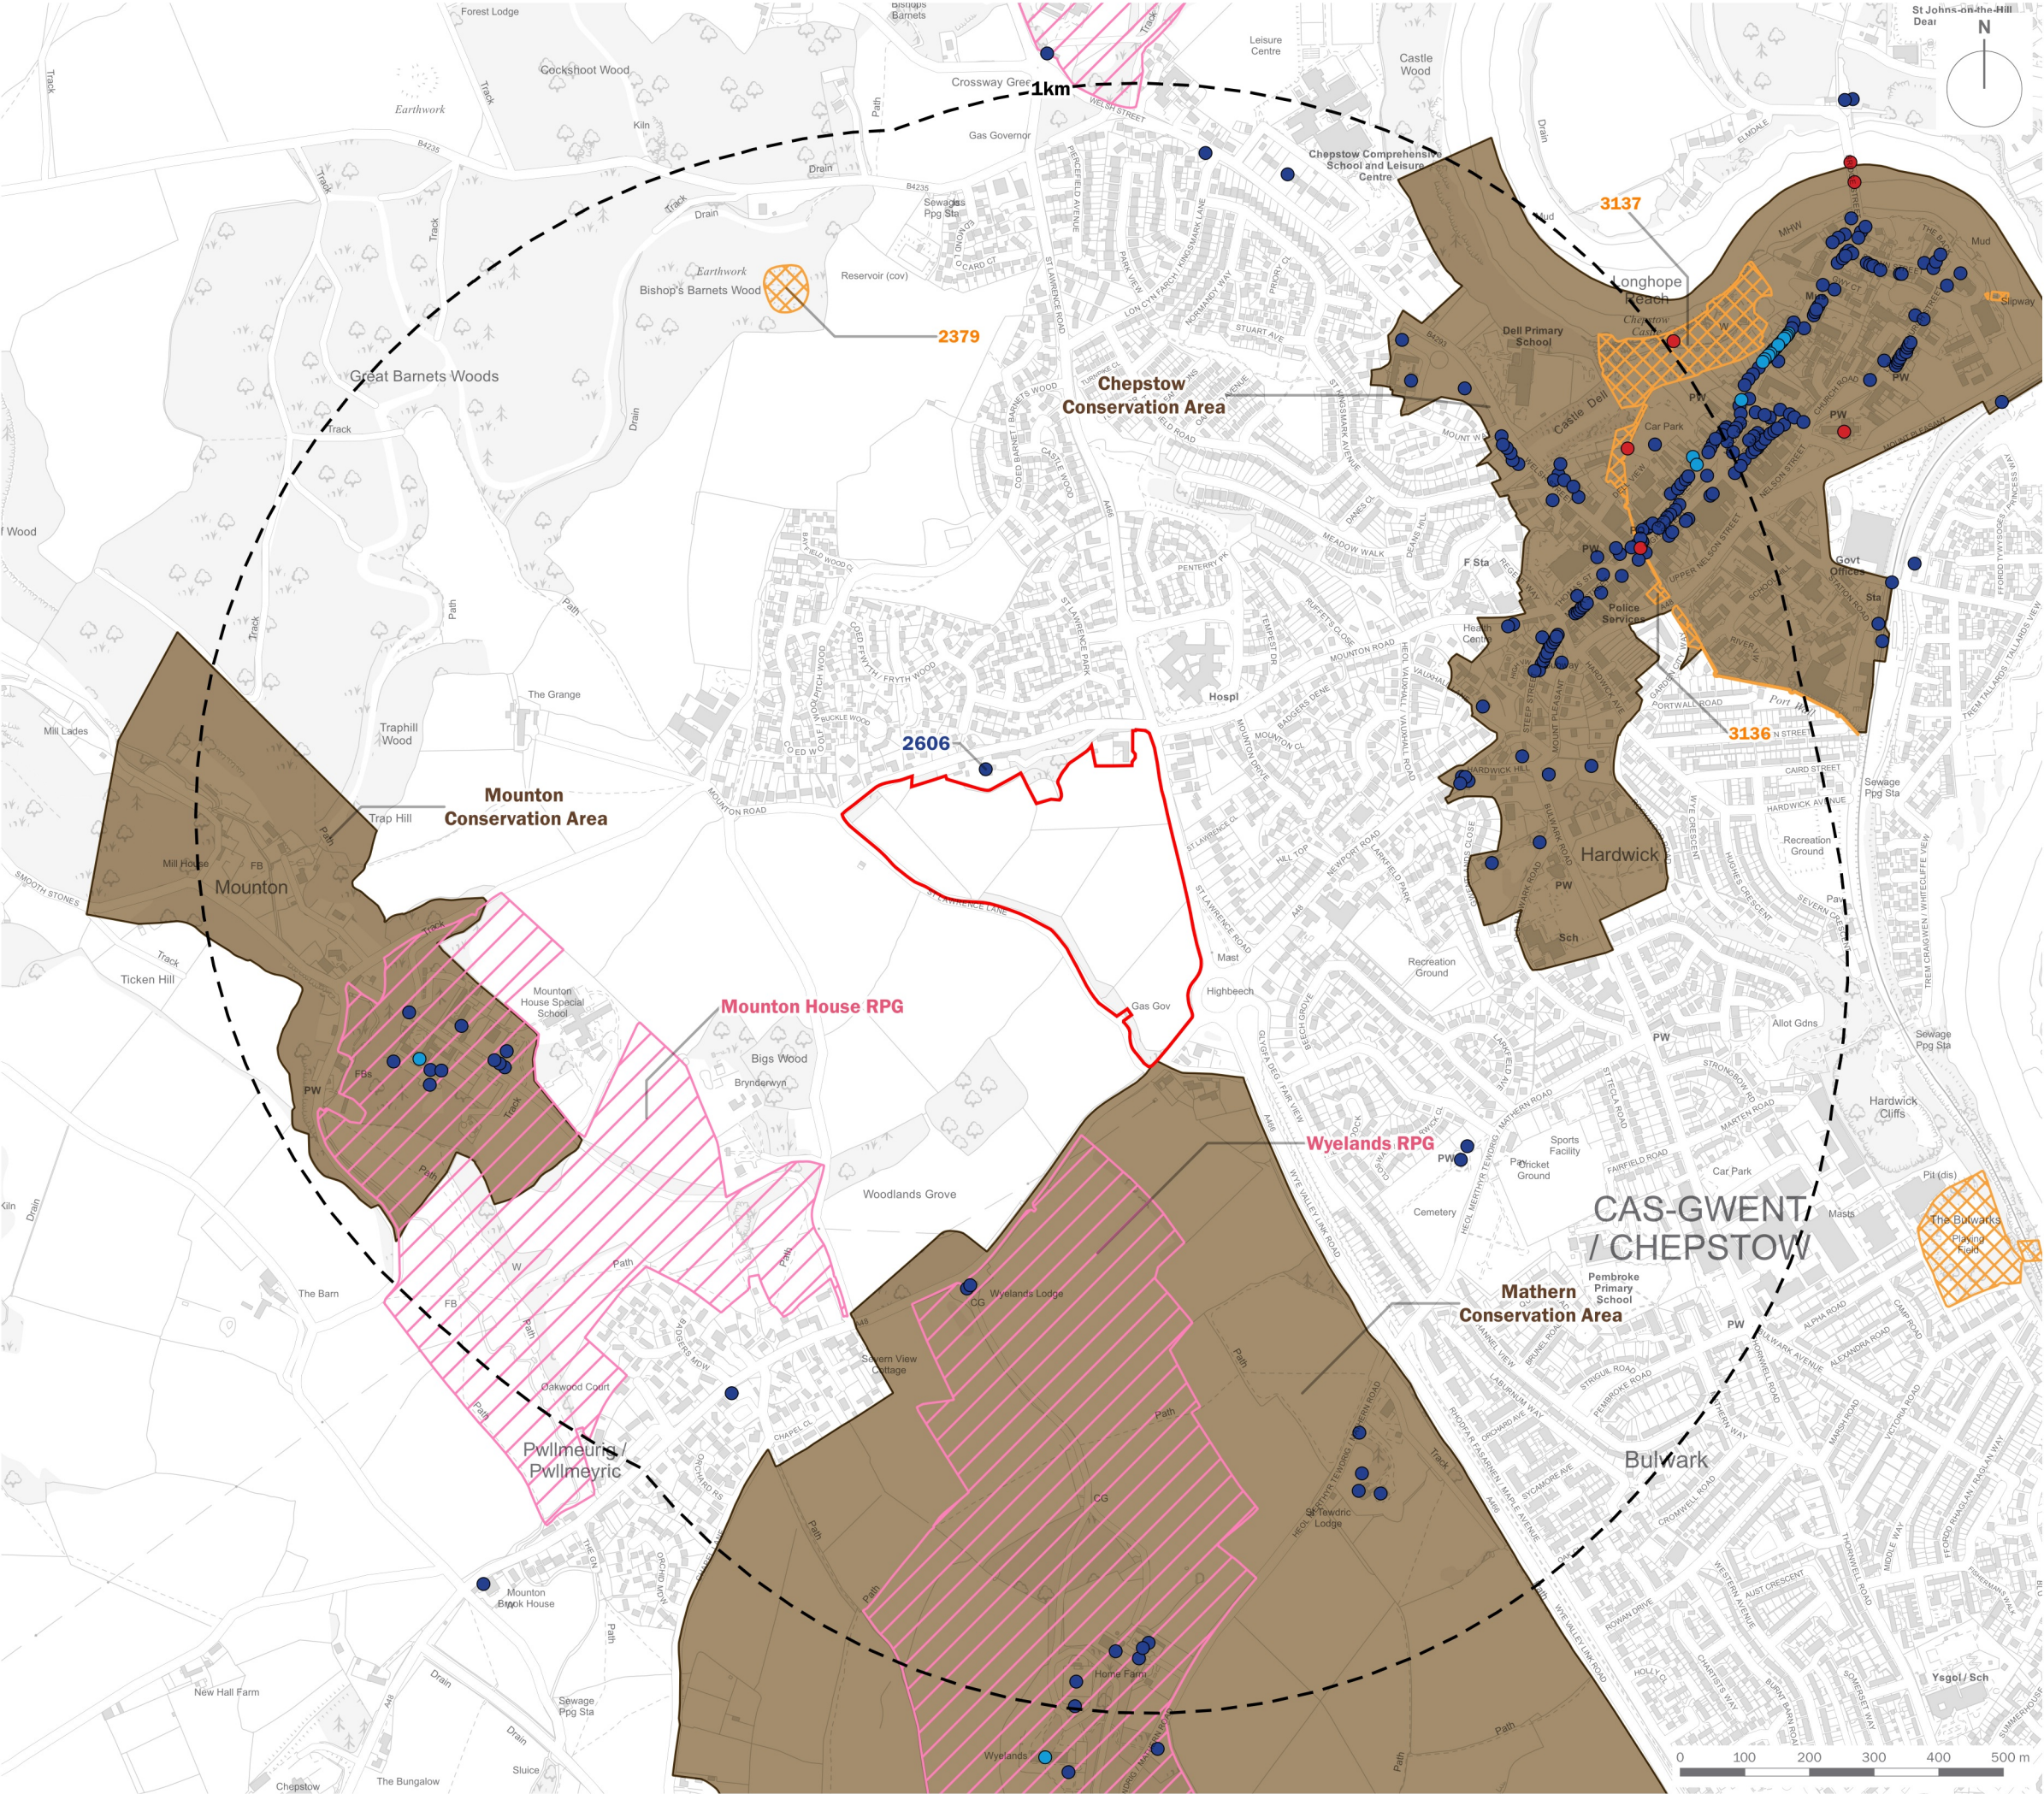

- Site Boundary
- 1km Study Area
- Registered Park and Garden
- Scheduled Monument
- Conservation Area
- Grade I Listed Building
- Grade II* Listed Building
- Grade II Listed Building

client			
Barwood Development Securities Ltd			
project title			
Land at Mounton Road, Chepstow			
drawing title			
Figure 6.1: Designated Historic Assets			
date	31 OCTOBER 2025	drawn by	JLe
drawing number	edp6238_d036b	checked	ACr
scale	1:10,000 @ A3	QA	DJo