


1 Proposed Cycle Storage Layout
1 : 100 @ A3

Total cycle parking spaces: **34**
Secure enclosure: **24 spaces** provided using Sheffield hoops
External cycle parking: **10 spaces** provided using Sheffield hoops


P01	S0	27/01/26	BE	Planning application
Rev	Status	Date	Check	Description

HolderMathiasarchitects

T +44 (0) 20 7287 0735
www.holdermathias.com
London Cardiff Munich

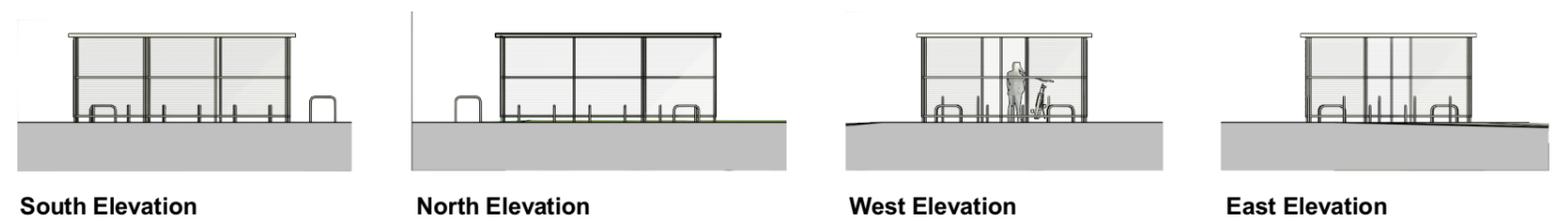

Cycle Store Elevations 1: 200 @ A3

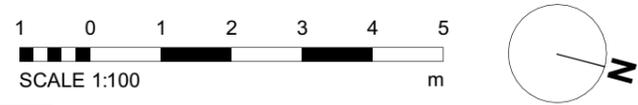

For illustrative purposes only

Project
Mwyndy (Employment Development Site)

Title
Light Industrial - Proposed Cycle Storage
Layout

Scale at A3	Classification	Status	Revision
4599	As indicated	S0	P01

Project - Originator - Functional Breakdown - Spatial Breakdown - Form - Discipline - Number
MEDS-HMA-ZZ-00-D-A-90005

ISO 14001 : 2015 ISO 9001 : 2015 RIBA Chartered Practice
Please consider the environment before printing this document
Refer to dimensions where provided - do not scale from this drawing