


GROUND FLOOR PLAN

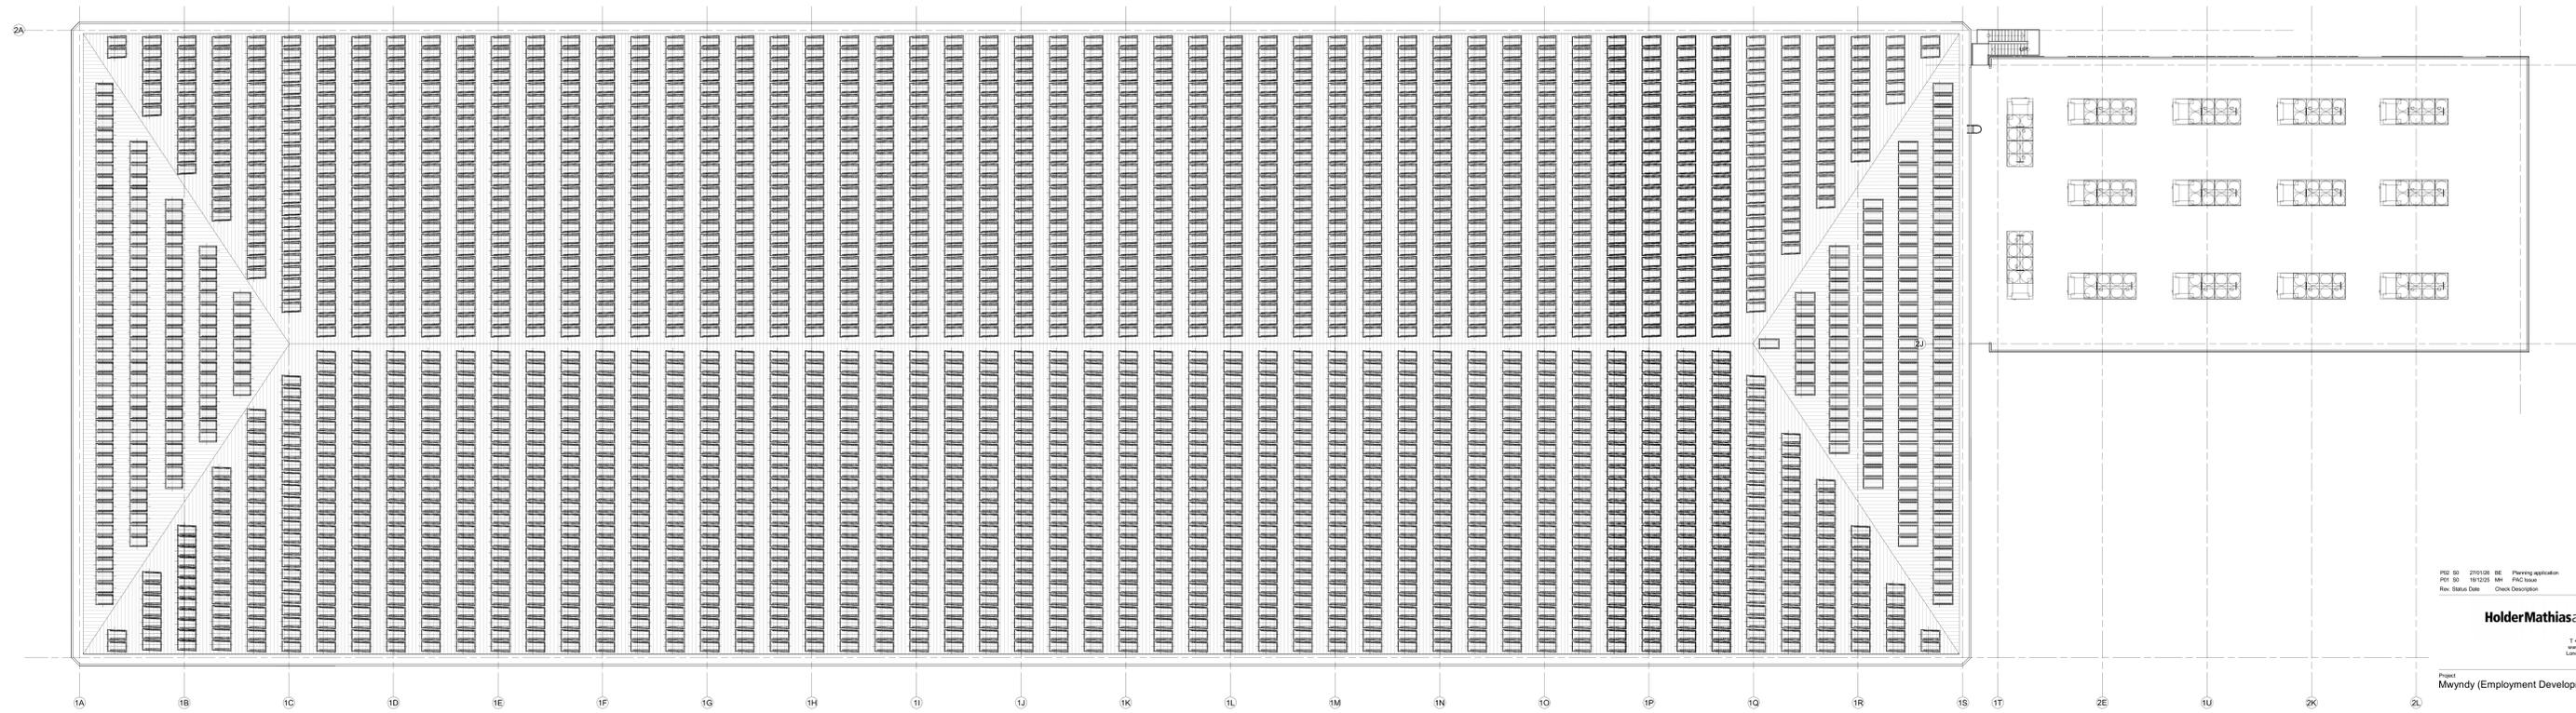

ROOF PLAN

LIGHT INDUSTRIAL - Internal layout subject to future tenant fit-out proposals.
Ground Floor Plan & Roof Plan
1:200 @ A0

PROJ 03 270120 02 Planning application
 P11 03 181225 04 PAC Issue
 Rev. Status Date Check Description

HolderMathiasarchitects
 T +44 (0) 20 7287 0735
 www.holdermathias.com
 London Cardiff Manchester

Project
Mwyndy (Employment Development Site)

Title
Light Industrial - Floor Plans

Job No. Scale at A0 Status Revision
 4550 1:200 SD P102

MEDS-HMA-ZZ-ZZ-D-A-00001

ISO 14001: 2015 ISO 9001: 2015 RIBA Chartered Practice
 Please consider the environment before printing this document
 Refer to dimensions where provided - do not scale from this drawing

