



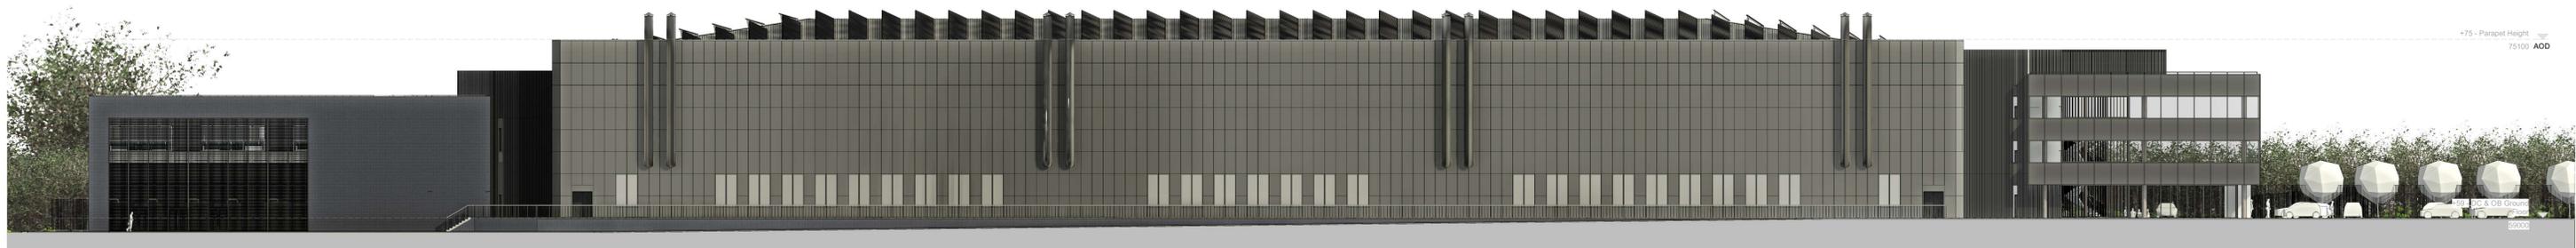


EAST ELEVATION




WEST ELEVATION

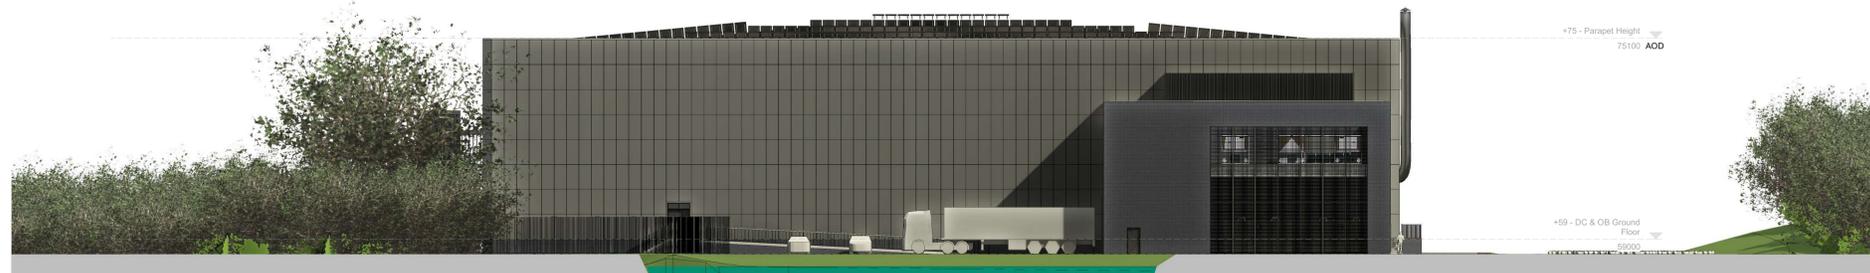


NORTH ELEVATION

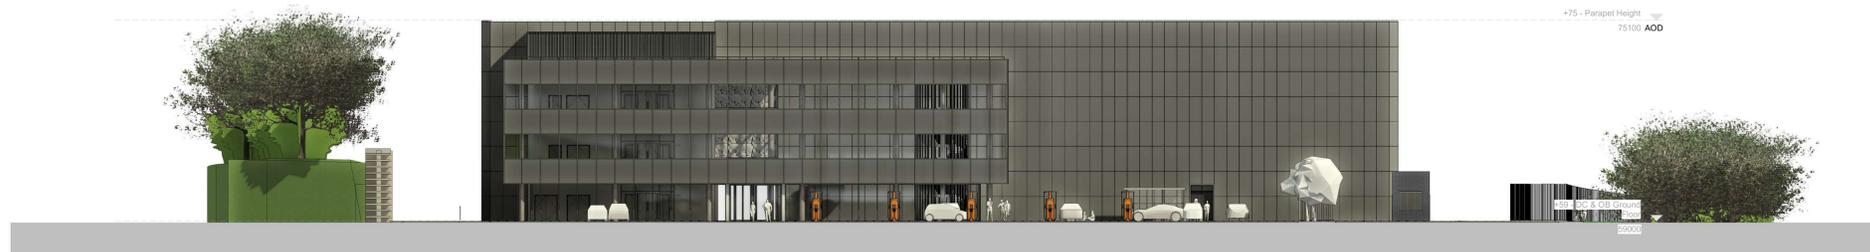

SOUTH ELEVATION

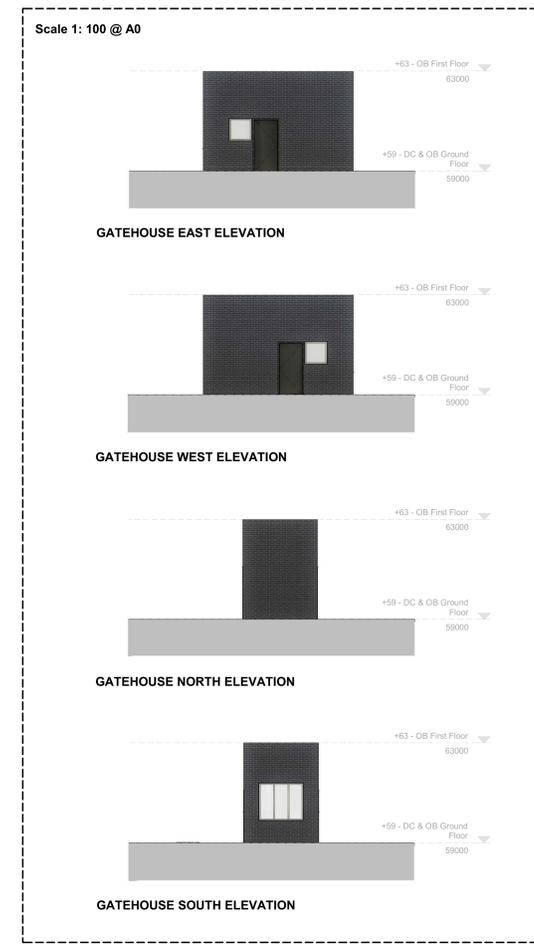

DATA CENTRE - Ground Floor 59,000 AOD
East, West, North and South Elevations
1:200 @ A0

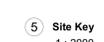

PRG 01 270120 02 Planning application
 P01 03 181225 04 PAC Issue
 Rev. Status Date Check Description

HolderMathiasarchitects
 T +44 (0) 20 7387 0735
 www.holdermathias.com
 London Cardiff Munich

 Project
 Mwyndy (Employment Development Site)

 Title
 Data Centre - Elevations
 Job No. Scale at A0 Classification Status Revision
 4500 As indicated S0 P102
MEDS-HMA-ZZ-ZZ-D-A-00002
 ISO 14001: 2015 ISO 9001: 2015 RIBA Chartered Practice
 Please consider the environment before printing this document
 Refer to dimensions where provided - do not scale from this drawing