




Data Centre

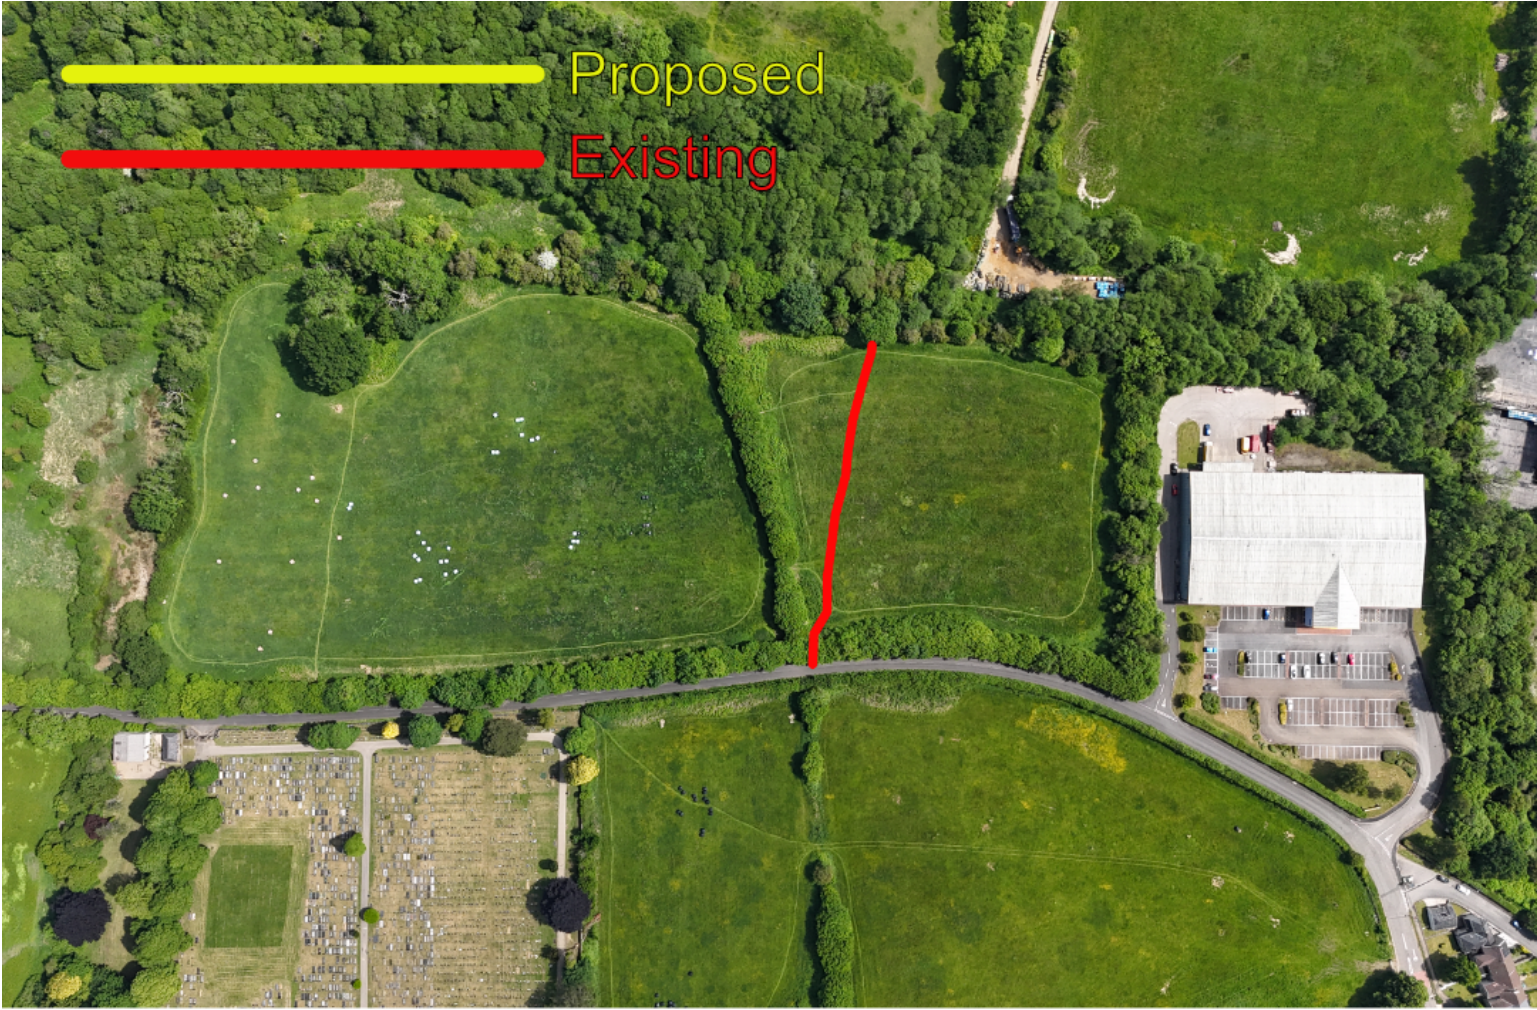

P01	S0	04/02/26	MH	91 Series
Rev	Status	Date	Check	Description

HolderMathiasarchitects

T +44 (0) 20 7287 0735
www.holdermathias.com
London Cardiff Munich

Project
Mwyndy (Employment Development Site)

Title
Public Foot Path

Job No	Scale at A3	Classification	Status	Revision
4599			S0	P01

Project - Originator - Functional Breakdown - Spatial Breakdown - Form - Discipline - Number
MEDS-HMA-ZZ-ZZ-DR-A-91000

ISO 14001 : 2015 ISO 9001 : 2015 RIBA Chartered Practice
Please consider the environment before printing this document
Refer to dimensions where provided - do not scale from this drawing