



SCALE FOR PLANNING PURPOSES ONLY

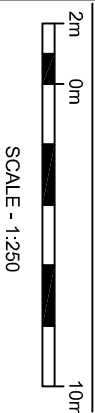

### KEY

PROPOSED CARRIAGEWAY  
CONSTRUCTION

PROPOSED FOOTWAY  
CONSTRUCTION

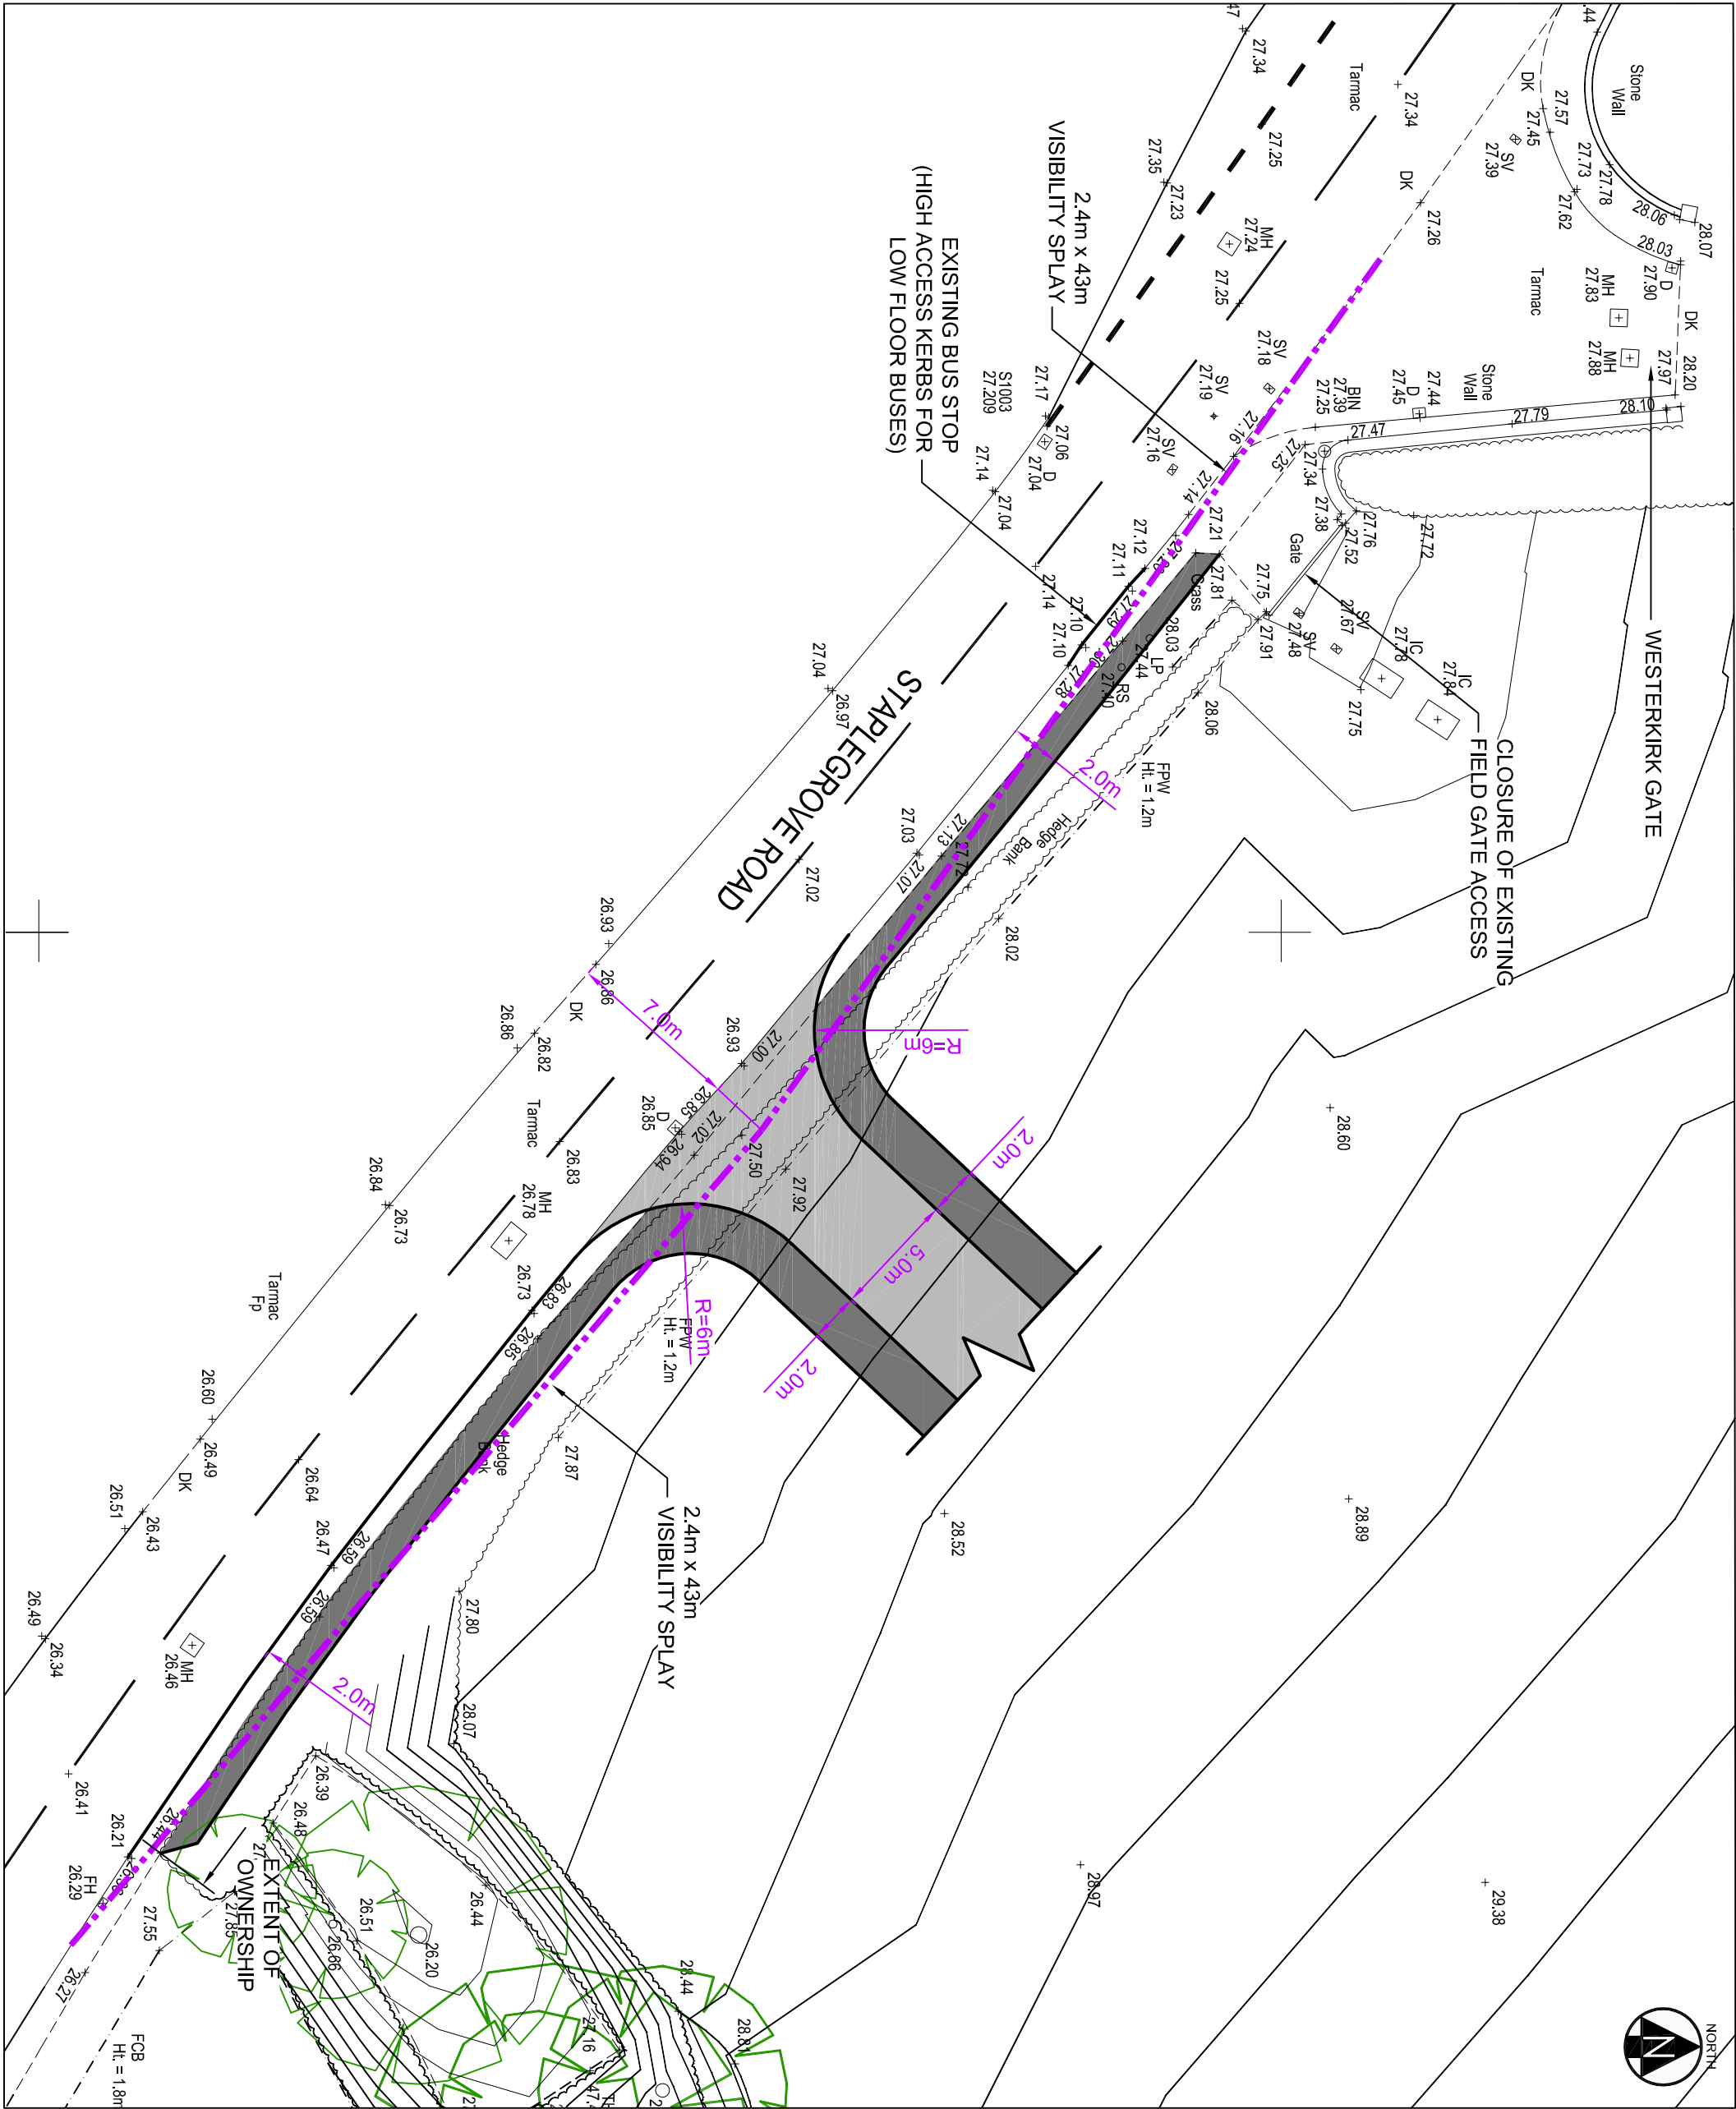

|      |          |                  |    |
|------|----------|------------------|----|
|      |          |                  |    |
| P1   | 21.04.18 | First Issue      | RS |
| Rev. | Date     | Revision details | By |

**Bellamy Transport**  
Consultancy

The Barr, Sherford Street, Taunton, Somerset TA1 3RB  
M 07533 195429 T 01823 354338  
E Mike@bellamyc.com W www.bellamyc.com

Client

## B & T Developments

**Project** PROPOSED RESIDENTIAL DEVELOPMENT  
LAND OFF STAPLEGROVE ROAD,  
TAUNTON,  
SOMERSET

Drawing title

## General Arrangement & Visibility Splays

|             |             |            |
|-------------|-------------|------------|
| Job no.     | Drawing no. | Revision   |
| BTC18010    | P_01        | P1         |
| Status      | Date        | Issue Date |
| INFORMATION | 21.04.18    | 21.04.18   |
| Scale       | Drawn by    | Checked by |
| 1:250 @ A3  | RS          | MB         |