


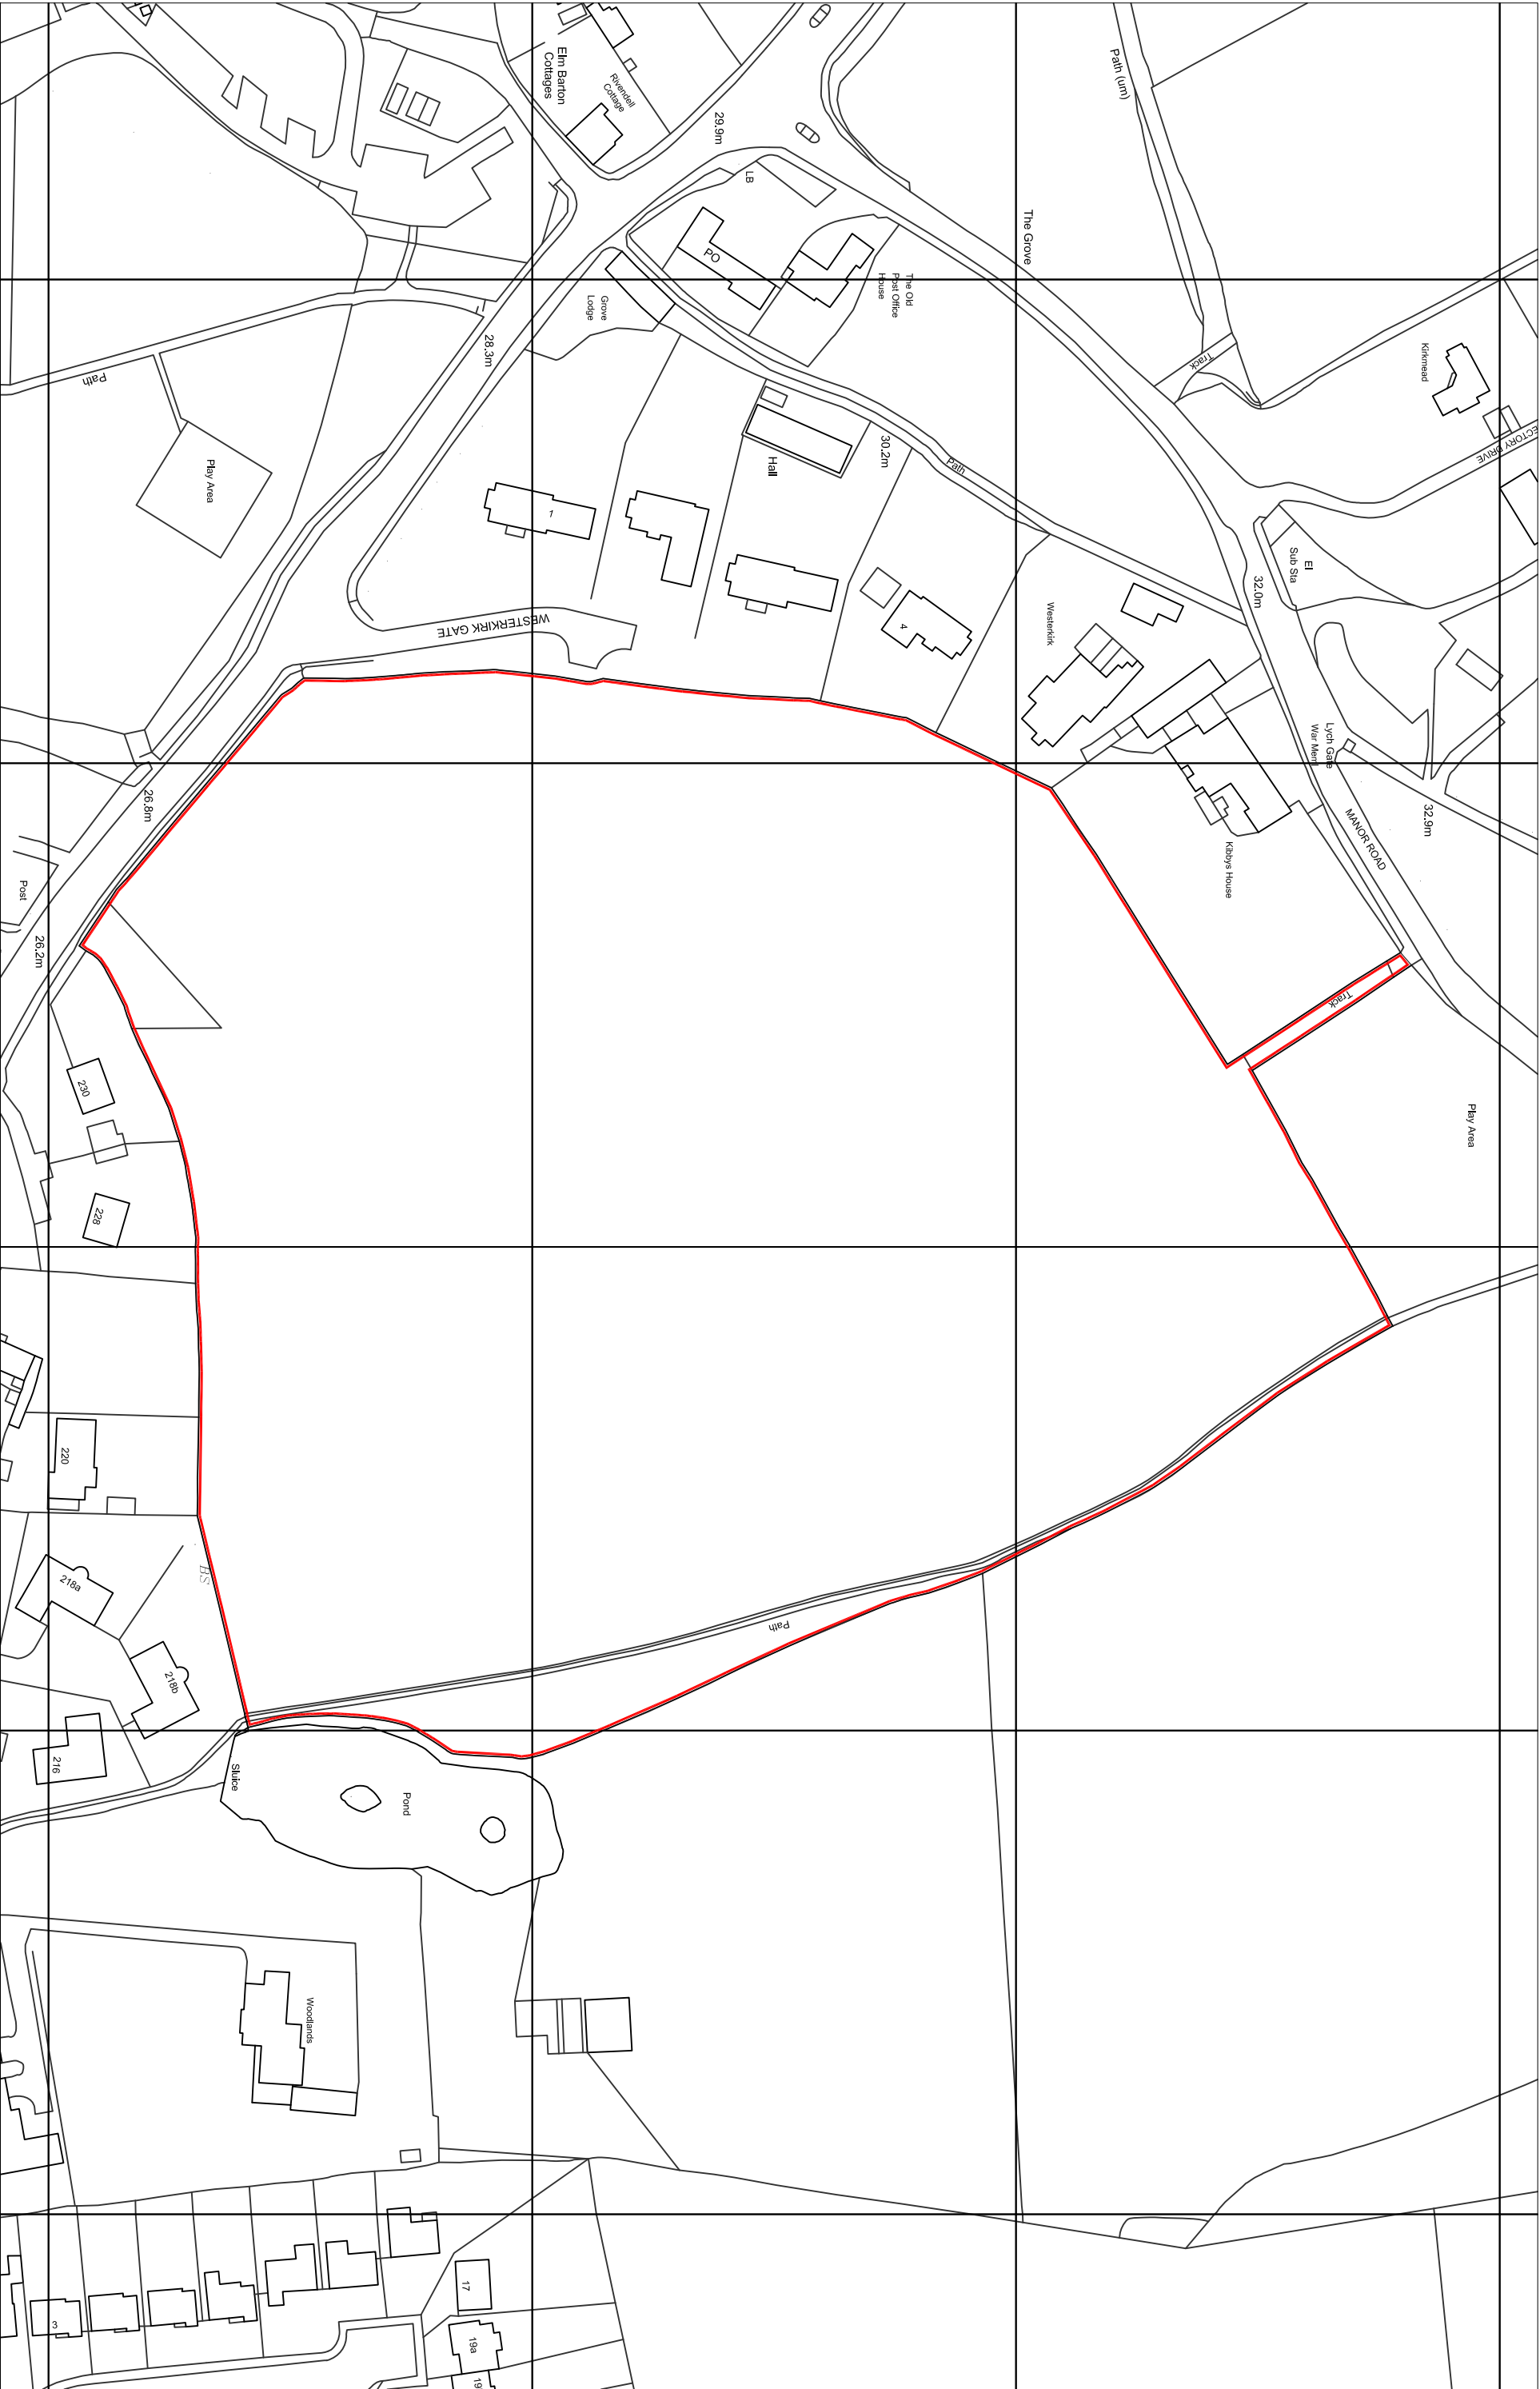

Abbey Manor Group Ltd				Project: Land Northof Staplegrove Road, Taunton		Date: June 2026	Dwg:	Rev:
Rev	Date	By	Desc	NT	Chk	Title: Location Plan	Scale: 1 : 1250 @ A3	